

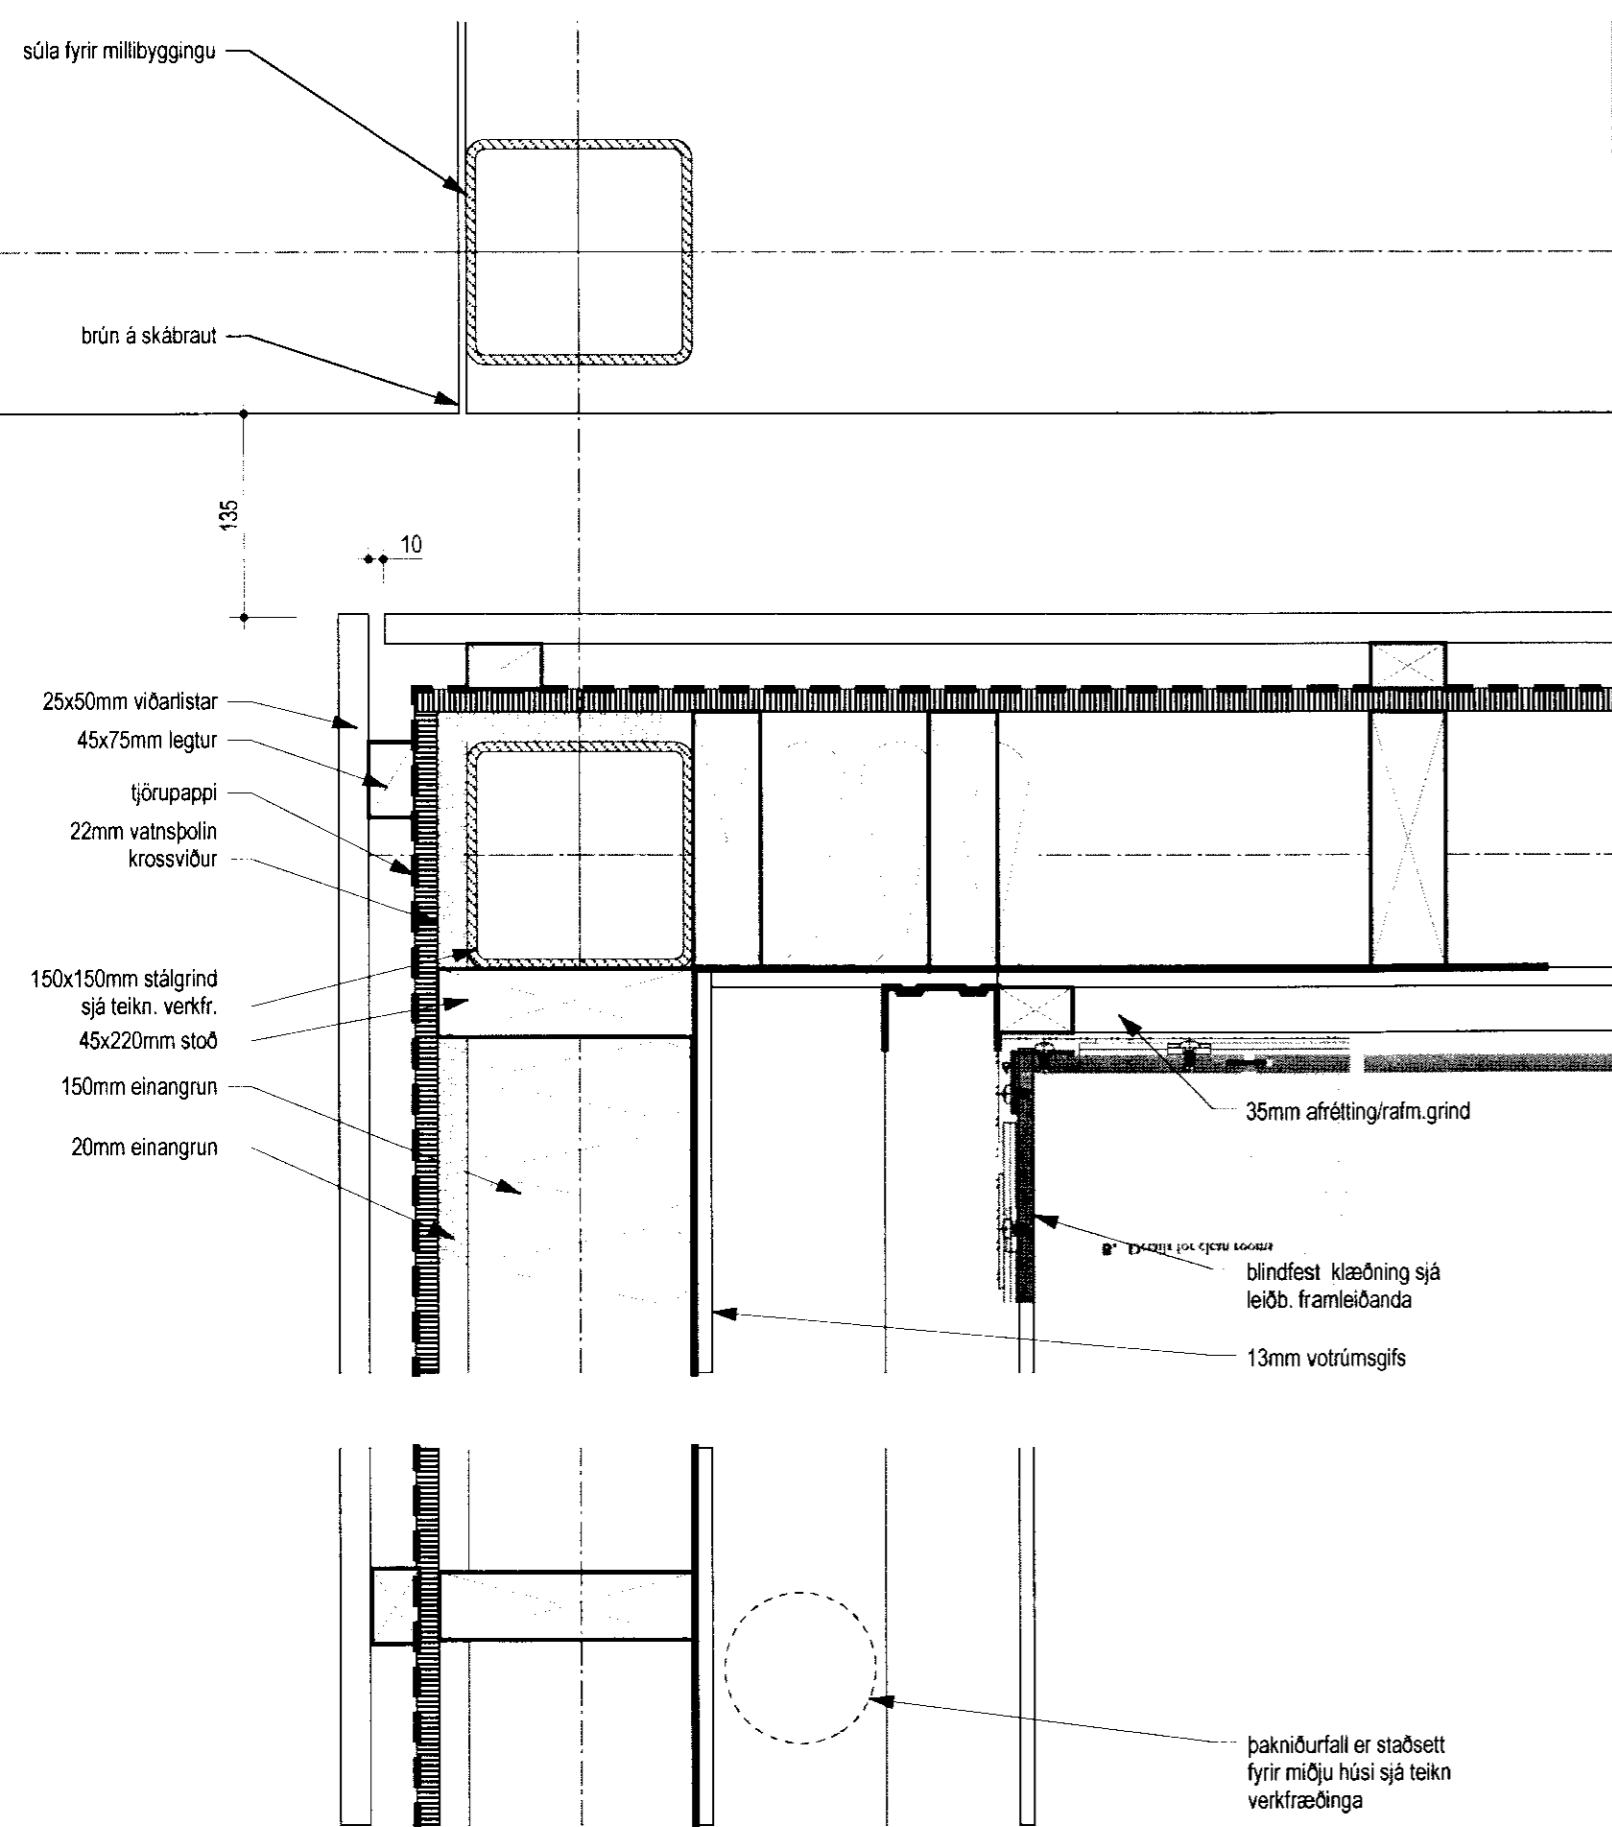


GLÁMA KÍM
23
[Signature]

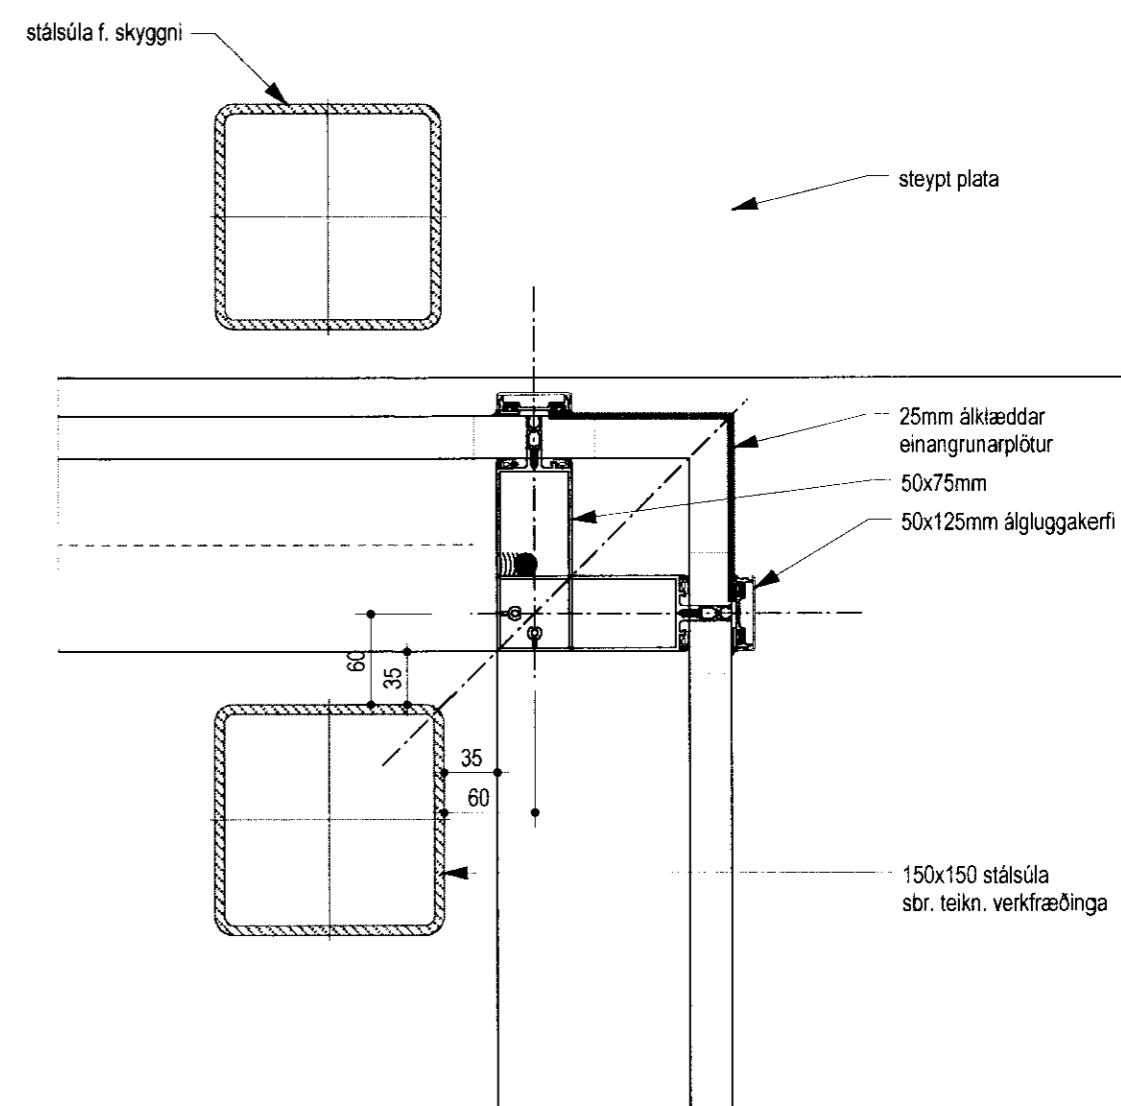

2 DEILI
- mkv: 1:5

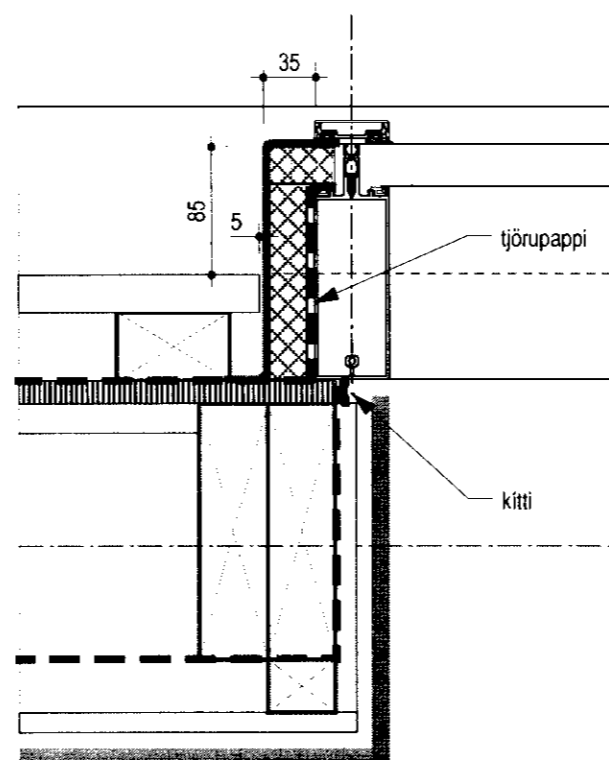

1 DEILI
- mkv: 1:5

3 DEILI
- mkv: 1:5

GLÁMA KÍM
Arkitektor Laugavegi 164 ehf. 105 Reykjavík
[Signatures and names: Ární Kjartansson, Þorsteinn Björnsson, Jón Ólafur Pásson, Sigrún Kjartansson, Sigrún Halldóttir]
[Phone numbers: 040252 0098, 020484 5505, 121027 8039, 421259 2288, 100857 2009]

Breyting	Dagsetning	Skýring

FRÆDSLUMÍÐSTÖÐIN VIÐ HAKÍÐ			
2. ÁFANGI ÞINGVELLIR NÝBYGGING - SNYRTINGAR			
DEILI		SÉRUPPDRÁTTUR	
Breyting:	Teikn.n:	A21.21	
Útgáfud.: 12.03.2010	Mkv.: 1:5	GLÁMA KÍM	
Verknr.: 2051178	Teikn.óm:	Yfir:	Arkitektor Laugavegi 164 ehf. 105 Reykjavík t: 430-8100, f: 630-8101, kt: 660 496 2739 glamakim@glamakim.is, www.glamakim.is

TEKNIINGU ÞESSU MÁ EKKI AFRITA MEÐ NENNUM HÆTTI AD HLUITA TIL EÐA T HIELD AN SEÐRÉGLS LEYFS HÖRUNDAR
Jóhannes Þórðarson arkitekt FAI kt: 12 1057-6039
Sigrún Halldóttir arkitekt FAI kt: 100857-2009