



SKURÐUR A-A

Mkv: 1/100

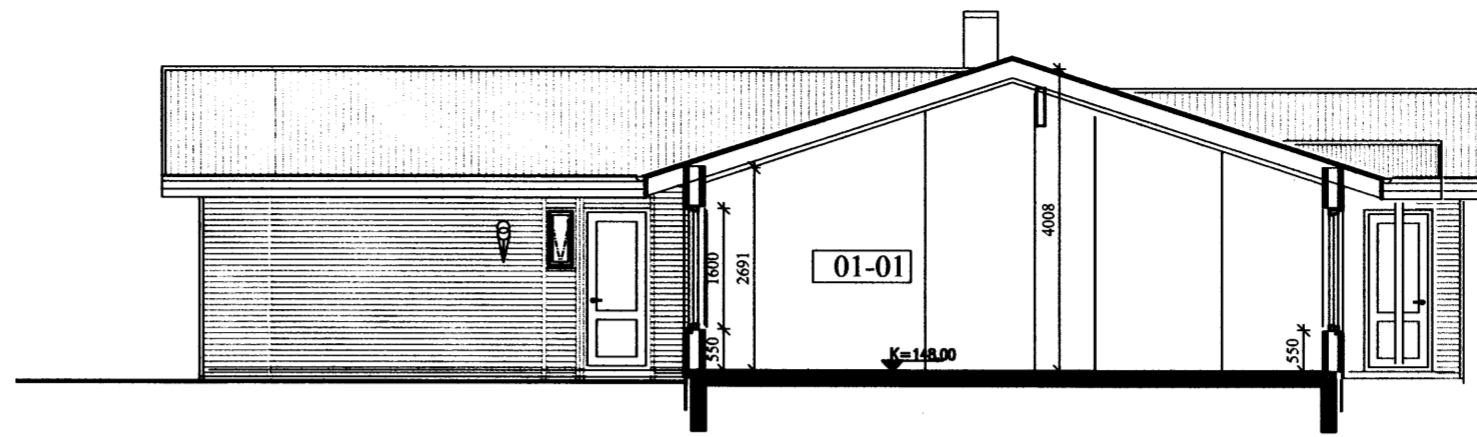


SKURÐUR B-B

Mkv: 1/100

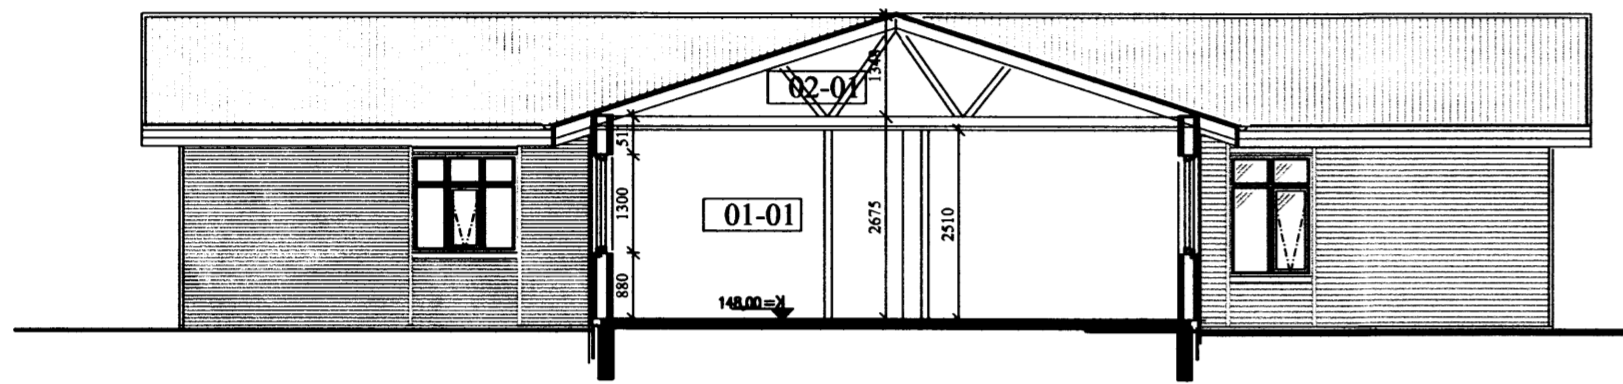

SKURÐUR C-C

Mkv: 1/100

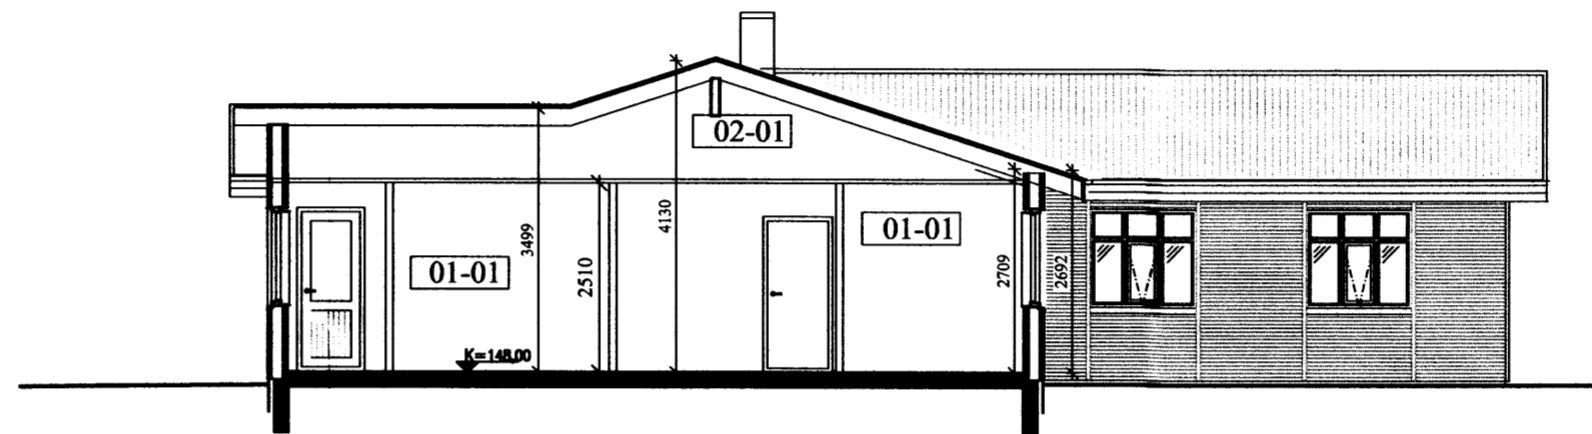

SKURÐUR D-D

Mkv: 1/100

Samþykkt
13. NOV. 2007
Byggingarfulltrúi uppsveita Árnessýslu

Skráningartala: Miðhús II
Landnúmer: 212260
Matahlutanúmer: 01

Skrásetjari: Runólfur Þ. Sigurðsson; Gsm 862-9933
Kennitala: 090157-2489
Útgáfa: 4.01b Daga: 14.09.07

Uppskipting og lýsing	D0 Lokun	D1 Rými hæð-rök	D2 Notkun texti	D3 Hlutf. íbúðun	D4 Eignar-hæð	D5 Stærðir	D6 D5m	D7 D6	D8 D7	D9 D8	D10a D9	D10b D10a	D11 D10b	D12 D11	D16 D12	D17 D16		
						Brúttó rúm m ²	Nettó rúm m ²	Stig m ²	Op m ²	Brúttó rúm m ²	Brúttó rúm m ² sk < 1,8	Saleihæð m	Saleihæð m ²	Brúttó rúm m ²	Nettó rúm m ²	Birt flatarmál m ²	Flatarmál skiptarúmmál m ²	Skiptarúmmál m ²
Matahluti						285,5	0,0	0,0	0,0	223,9	61,6			803,3	188,3	223,9		596,911
Boln														44,6				
A 01	0101	1. hæð				223,9	0,0	0,0	0,0	223,9	0,0			711,3	188,3	223,9		596,911
C 0102	0102	Verönd	N	0101		50,0				50,0		2,69	4,00	711,3	188,3	223,9	3,17	596,911
A 02	0201	Þakrymi	V	0101		61,6	0,0	0,0	0,0	61,6	0,00		1,34	47,4	0,0	0,0		
		Þakrymi				61,6				61,6				47,4				

Alhugasemdir
Samskipti sumra

Eignarhald

Eignar-hæð	Notkun texti	Birt flatarmál m ²	Skiptarúmmál m ²	Sérgn og samskipti m ²
0101	Íbúð	223,9	596,911	596,911
	Allt	223,9	596,911	596,911

Skráningartala: Miðhús III


Landnúmer: 212260
Reikna Staðgreinir: 8721-02-0007-1002
Matahlutanúmer: 01

Skrásetjari: Runólfur Þ. Sigurðsson; Gsm 862-9933
Reikningi lokið Kennitala: 090157-2489
Daga: 14.09.07


Brúttó rúm: 223,9 m²
Brúttó rúm: 803,3 m²

Birt flatarmál: 223,9 m²
Skiptarúmmál: 596,911 m²

Útgáfa: 4.01b
© 1998 Fastignamat ríkisins, Borgartúni 21, 105 Reykjavík.

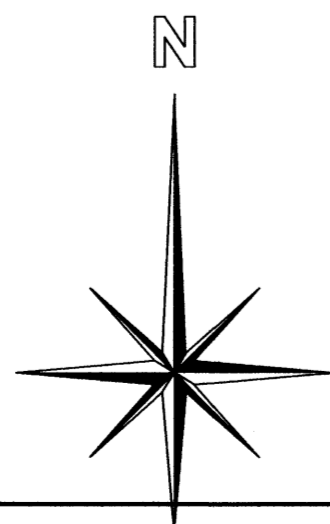

AFSTÖÐUMYND
Mkv: 1/500

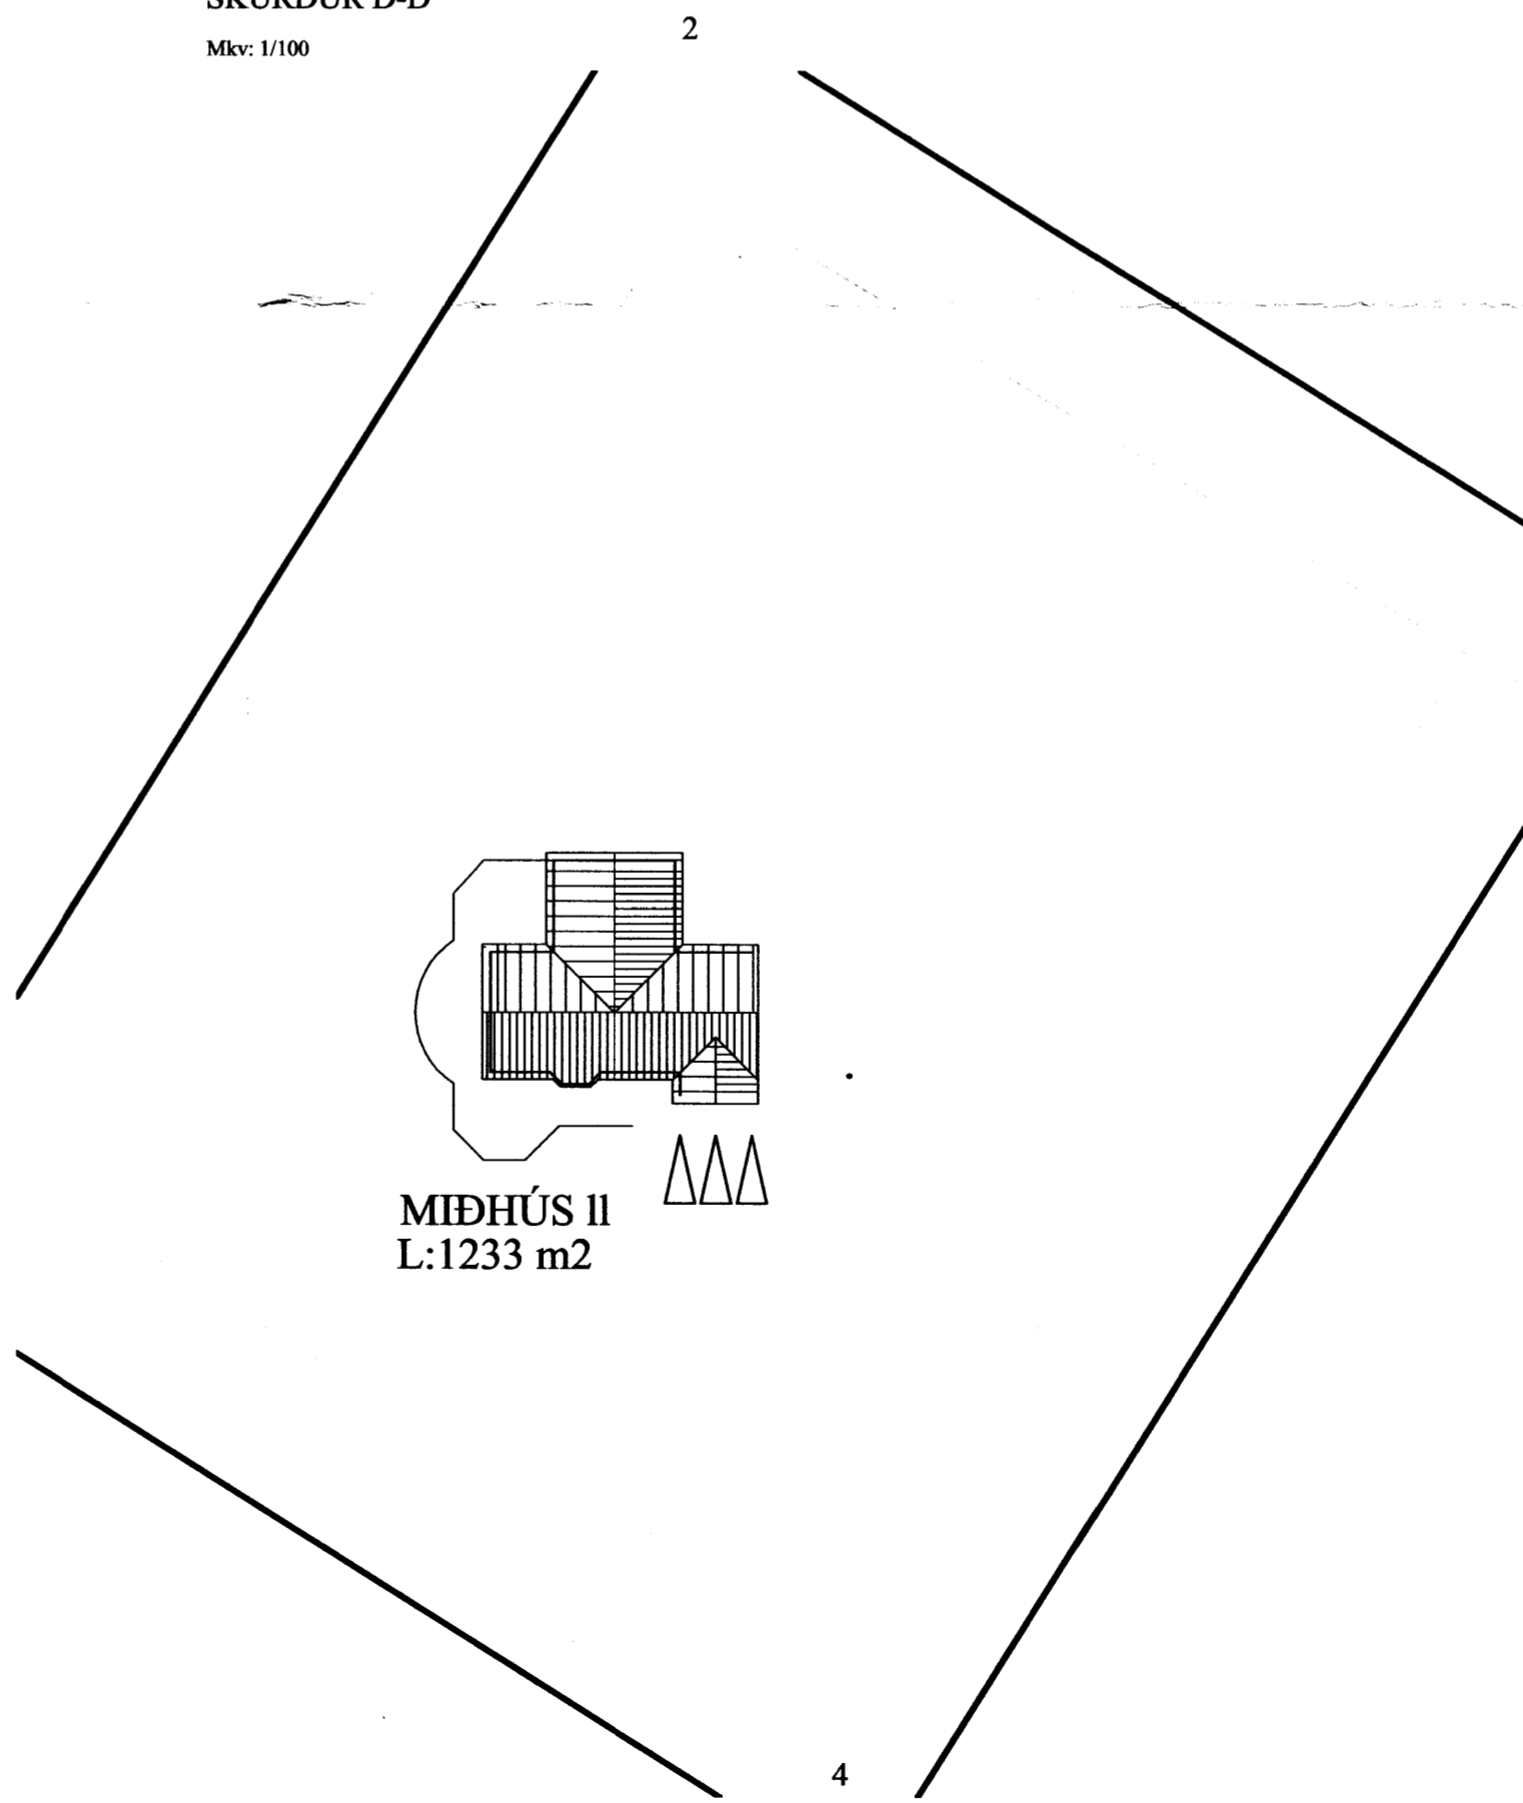

- Hnitaskrá lóðar
- | Nr. | x-hnit | y-hnit |
|-----|----------------|----------------|
| 1: | X = 429228.000 | Y = 419524.000 |
| 2: | X = 429281.000 | Y = 419609.000 |
| 3: | X = 429348.000 | Y = 419567.000 |
| 4: | X = 429295.000 | Y = 419482.000 |

C:			
B:			
A:			
nr.	Dags.	Af.	Breyting
Frumstærð blaðs A2			
AL - HÖNNUN EHF			
c/o Runólfur Þ. Sigurðsson Byggingateknif B.Sc. Skólbraut 30, 300 Akranesi Kt: 090157-2489 S: 431-3441 ; 862-9933 ; Fax 431-3442 Netfang: runolfur@al-honnun.is			
Verkefni: EINBÝLISHÚS, AÐALUPPDRÁTTUR MIÐHÚS III			
Verkiptur: SKURÐMYNDIR, STÆRÐIR OG AFSTAÐA			
Dags. 02.05.07	Nr. 07104	Y 102	
Hannað: R.Þ.S.	Teikn: R.Þ.S.	Ath:	Mkv: 1:100;500
Samp.	Runólfur Þ. Sigurðsson		Kt: 090157-2489