




ÚTLIT, SUÐ-VESTUR

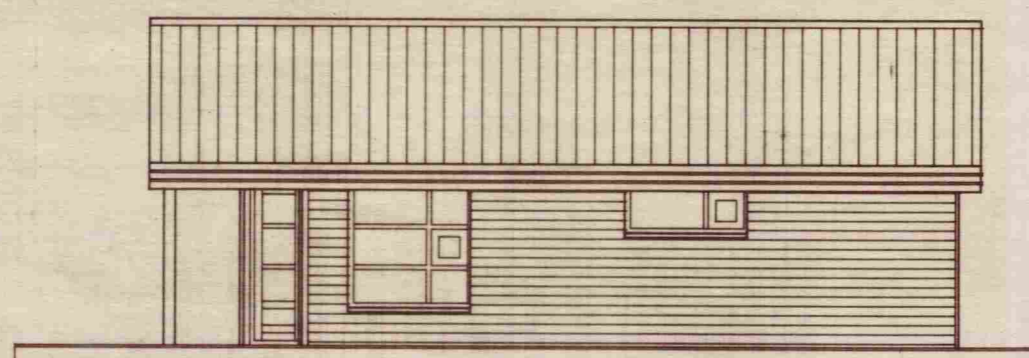


ÚTLIT, SUÐ-AUSTUR

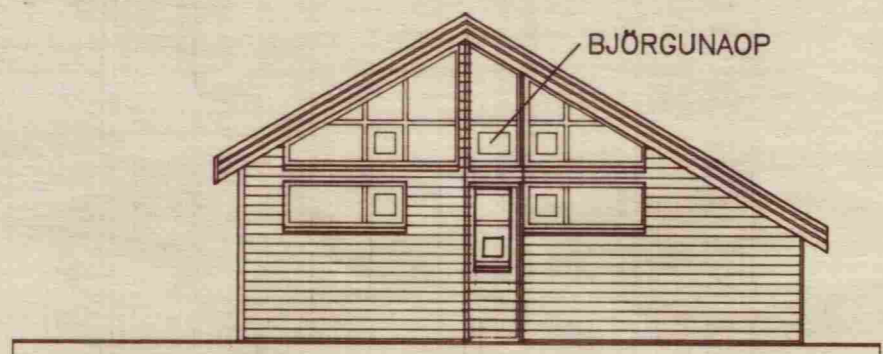


ÚTLIT, NORÐ-AUSTUR

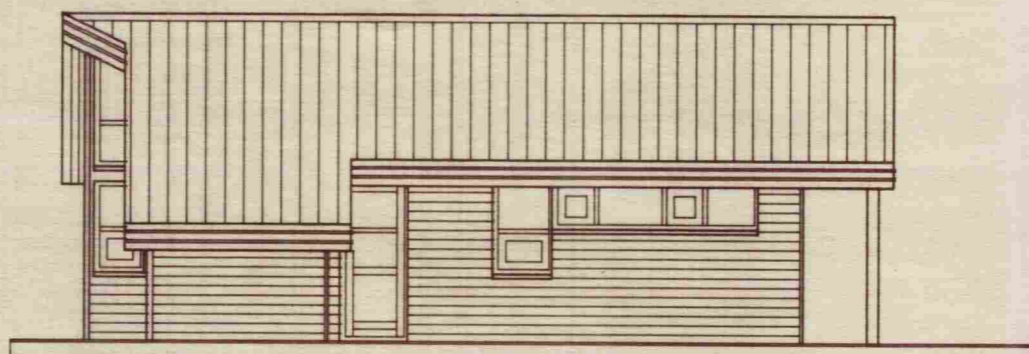

ÚTLIT, NORÐ-VESTUR


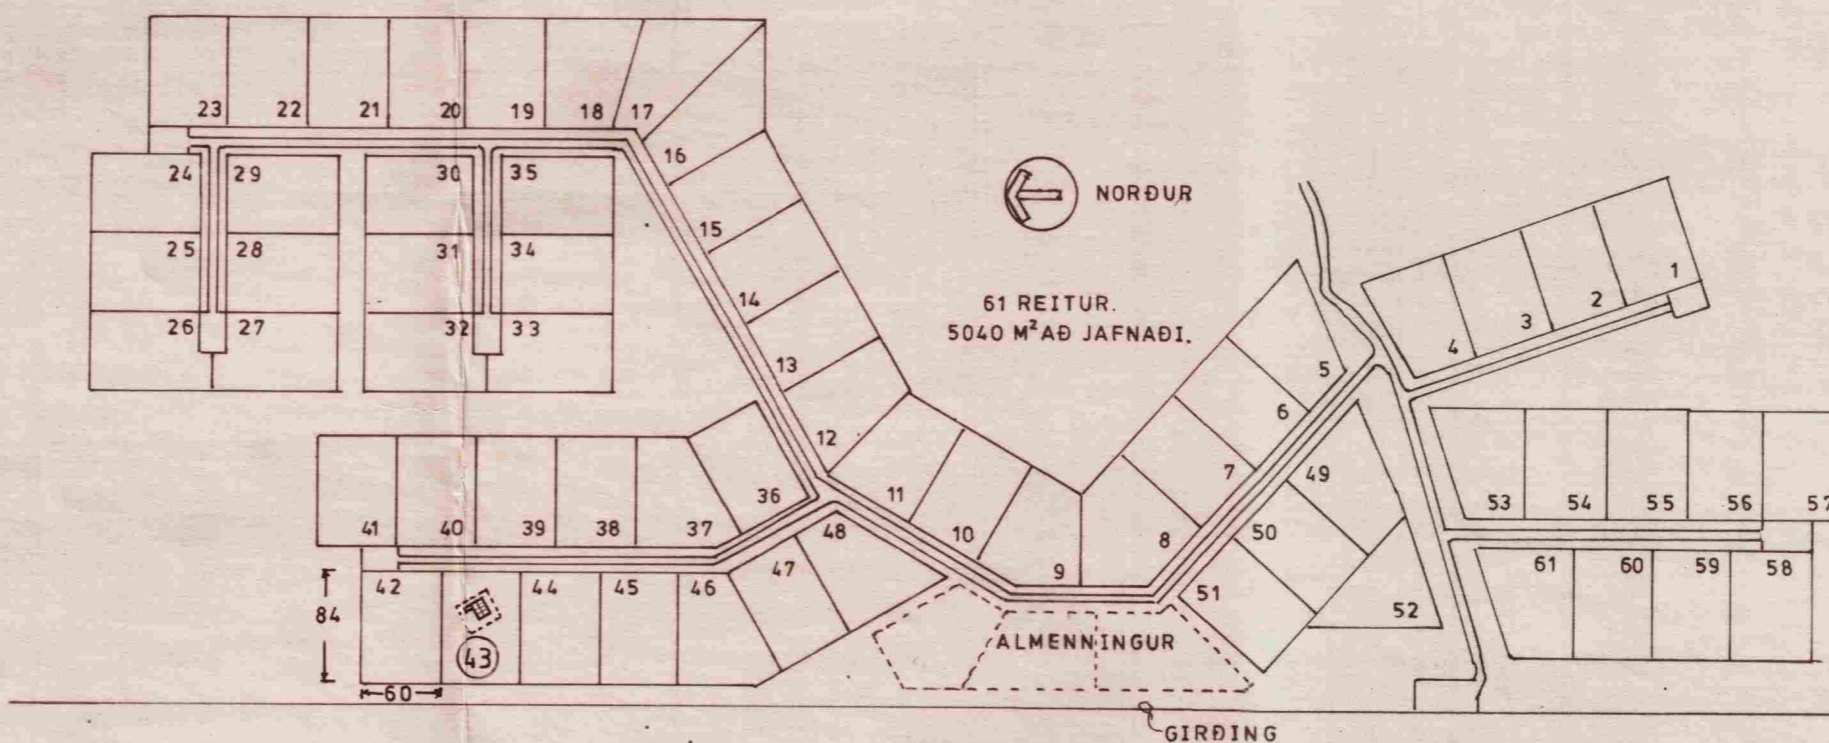


AFSTÖÐUMYND MKV 1:500

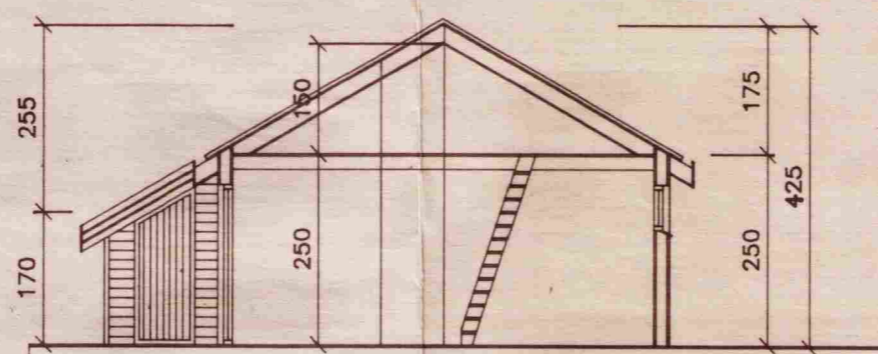


SKURÐUR A.

FLATARMÁL HÜSS 52,7 m²
 FLATARMÁL GEYMSLU 3,6 m²
 RÚMMÁL ALLS 185,0 m³

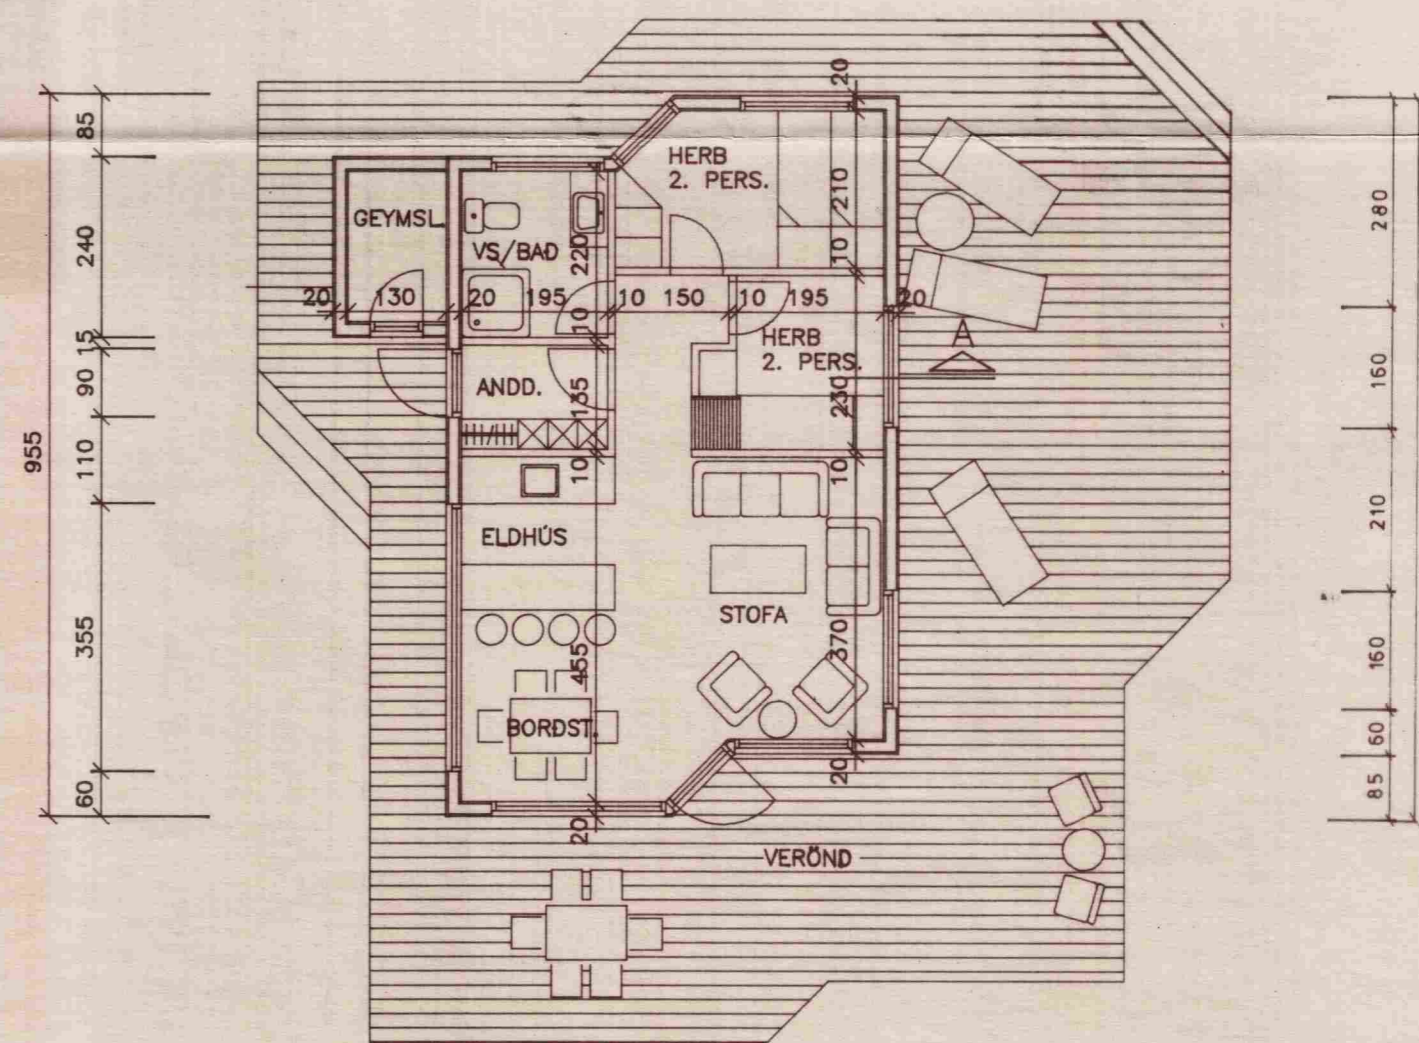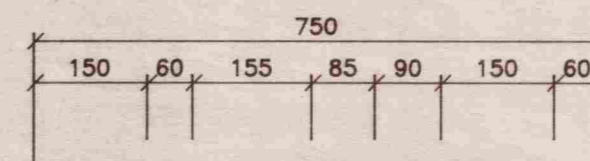

GRUNNMYND.

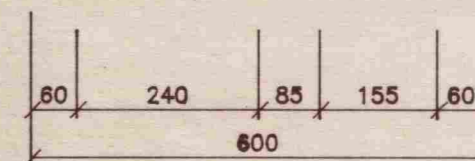

BYGGINGAFULLTRÚ
 Samp. 12/11 '92
 GRÍMSNESHREPPS
 Hinn Eiríksson

TEIKNISTOFAN



Hafnargötu 90, 230 Keflavík
 Hataldur Valbergsson, B.F.
 Sími 92 - 14140

Verk SUMARHÚS Á LÓÐ NR. 43 Í LANDI
 HRAUNKOTS Í GRÍMSNESI.

Hann HV | Teikn HV | Mkv 1:100 | Teikn nr.
 Samp. | Degr. 25.09 '92

BL.1.