


GRUNNMYND 1:100

NR.	DAGS.	BREYTING	SP.

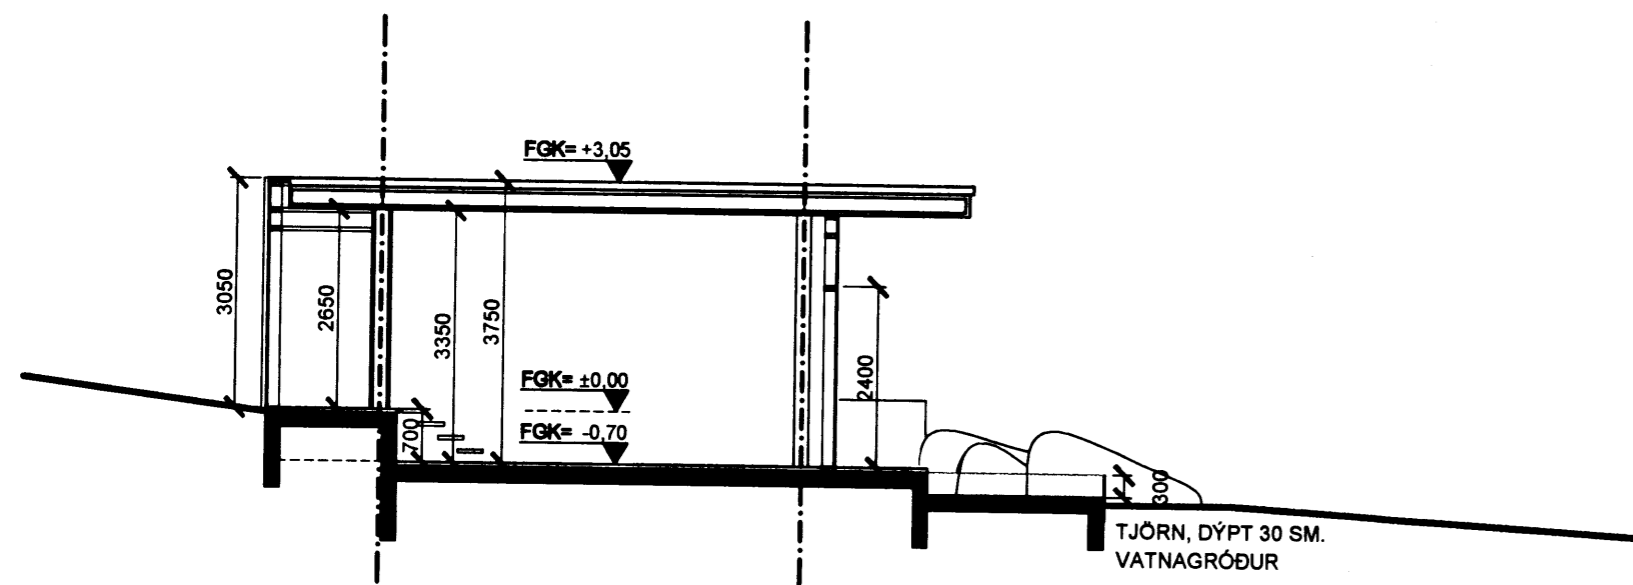

SNEIÐING A - A

ARKITEKTASTOFA PÁLMA GUDMUNDSSONAR EHF.  
 HAFNARSTRÆTI 20 VÍÐ LÆKJARTORG, 101 REYKJAVÍK  
 S.: 8618001, 5628002, ap@simnet.is, Kt.: 480206-1500  
 SAMÞYKKT  
 PÁLMI GUDMUNDSSON-RAGNARS ARKITEKT F.A.L., Kt.: 2002583719  
 VERK  
 SPILDA ÚR LANDI HEIÐABÆJAR, BLÁSK.B.  
 FRÍSTUNDAHÚS  
 TEIKNING  
 GRUNNMYND  
 SNEIÐING  
 KVARÐI  
 A2=1:100 (A3 EKKI Í KVARÐA)

DAGS. 15.3.07  
 TEIKNAD AF PG  
 TEIKNING NR. 10-02