


Samþykkt

11 JUNI 2008


Byggingarfulltrúi uppsveita Árnessýslu

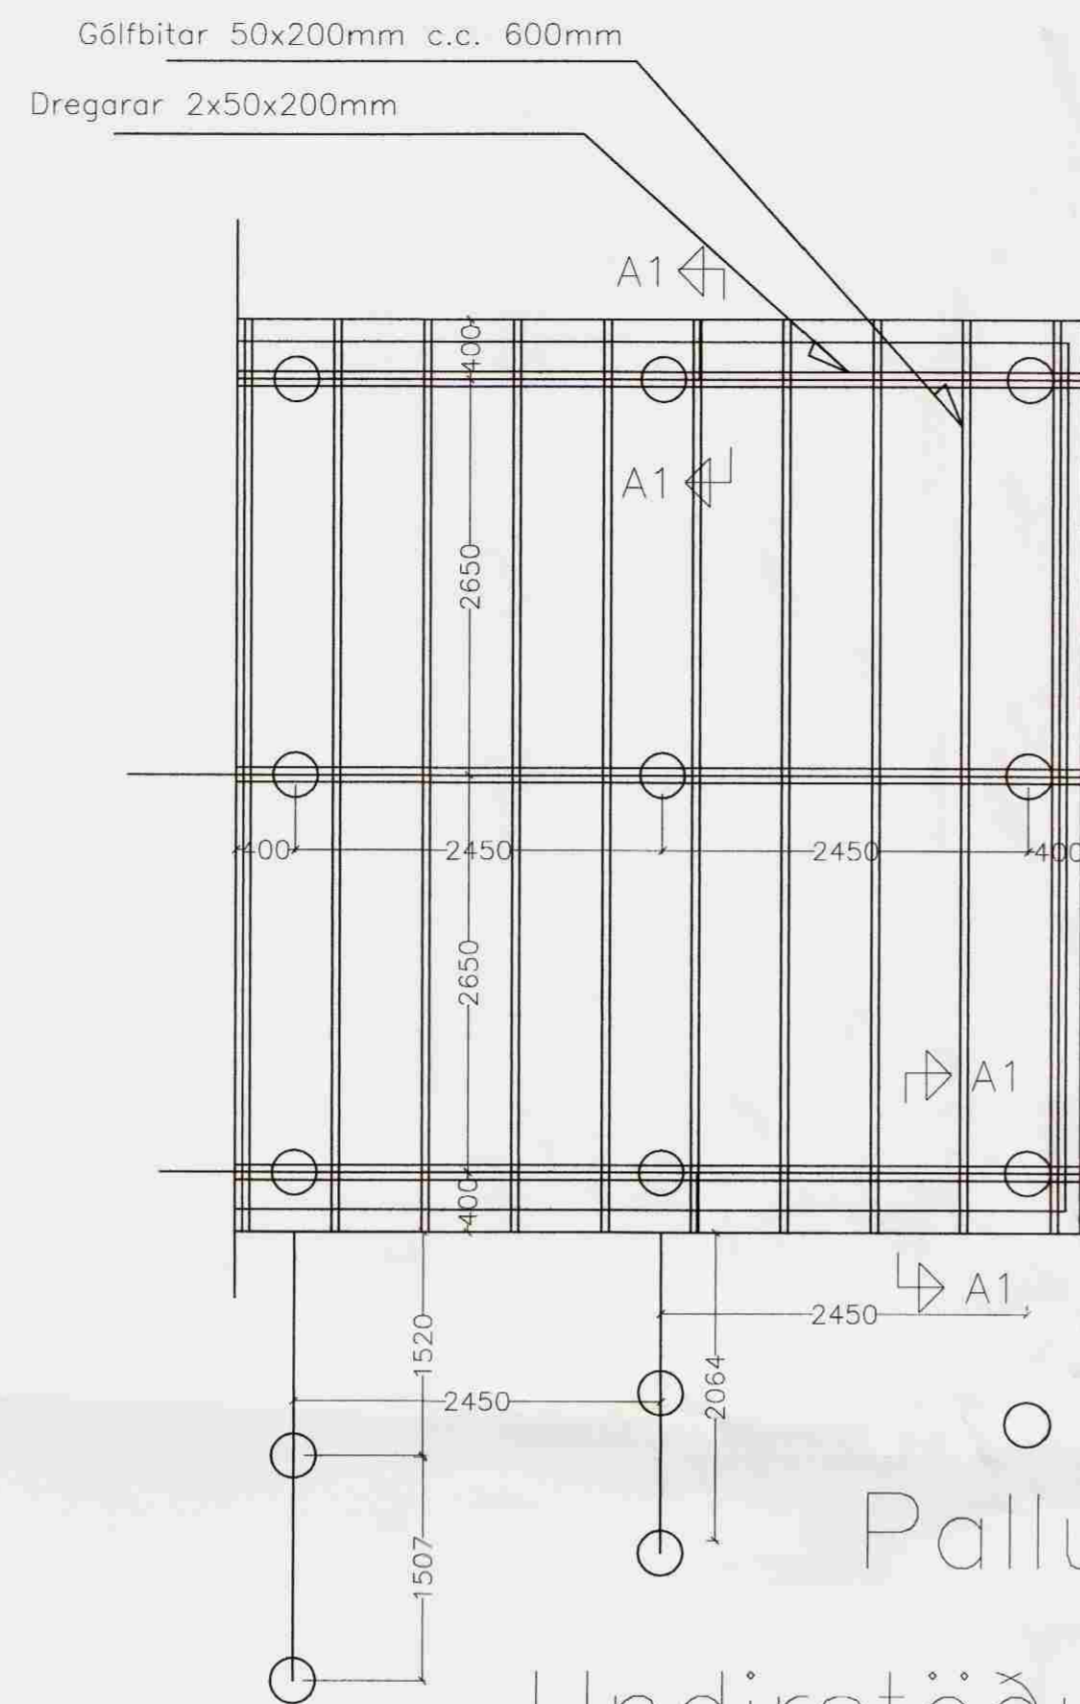

Viðbygging

Pallur

Undirstöður Mkv 1:50

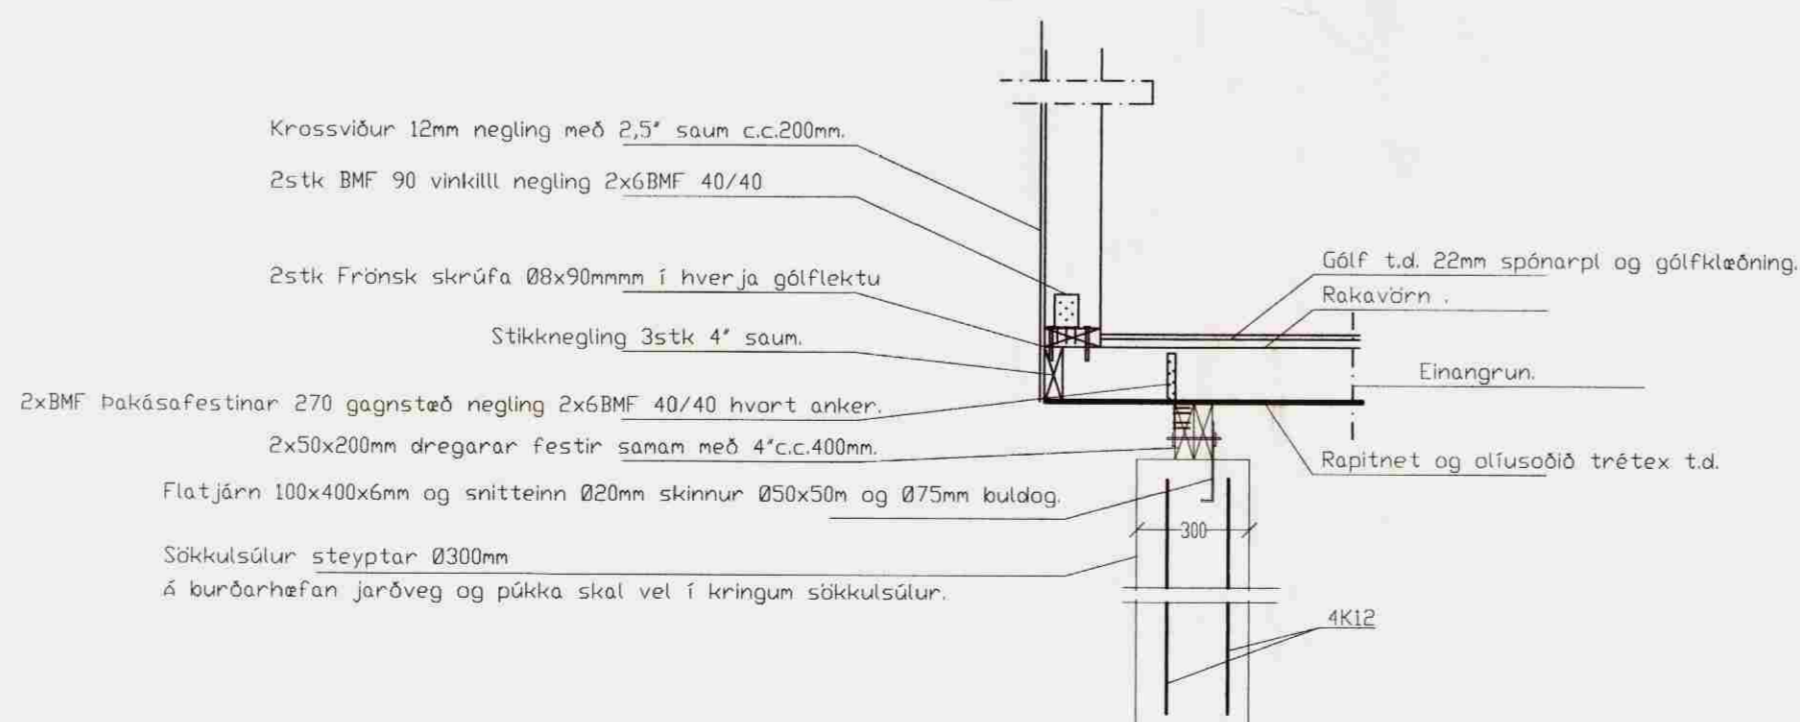

Snið A1 1:20

Breytingar			Frístundarhús í landi Öndverðarness, Réttarholtsbraut 15. Grímsnes- og Grafningshreppi Árnessýslu.
Nr.	Dags.	Nafn	
			Tæknipjónusta Ragnars G Gunnarssonar ehf. Smíðjuveg 11 s: 544 5350 ragnargg@simnet.is
			Mkv. 1:50/20
			Nr. 1.
			Dags. 2008.04.14
			kt.:110947-2839

Ragnar G Gunnarsson

Samþykkt