




Samþykkt
 20.02.08
 Guðjóns P. Sigfússonar

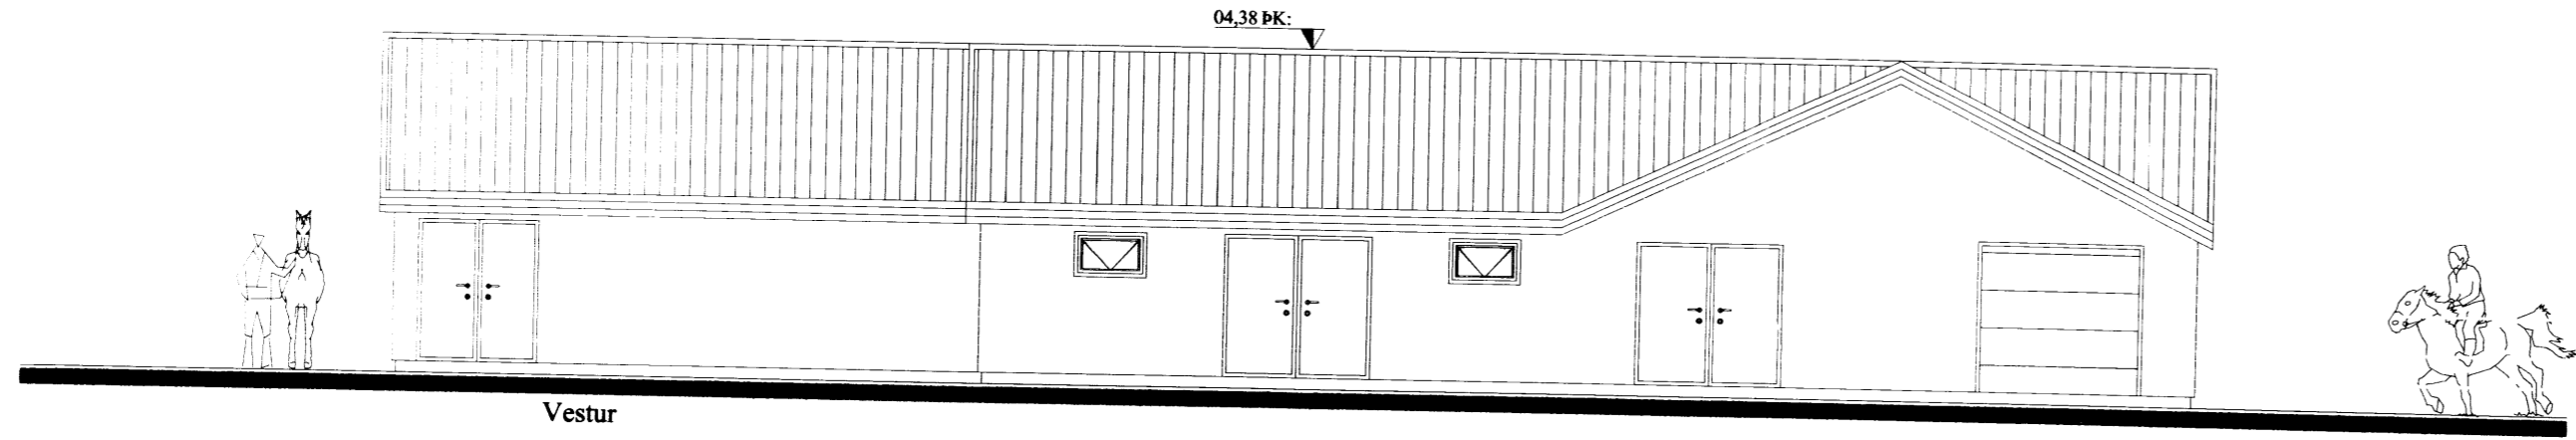


Vestur

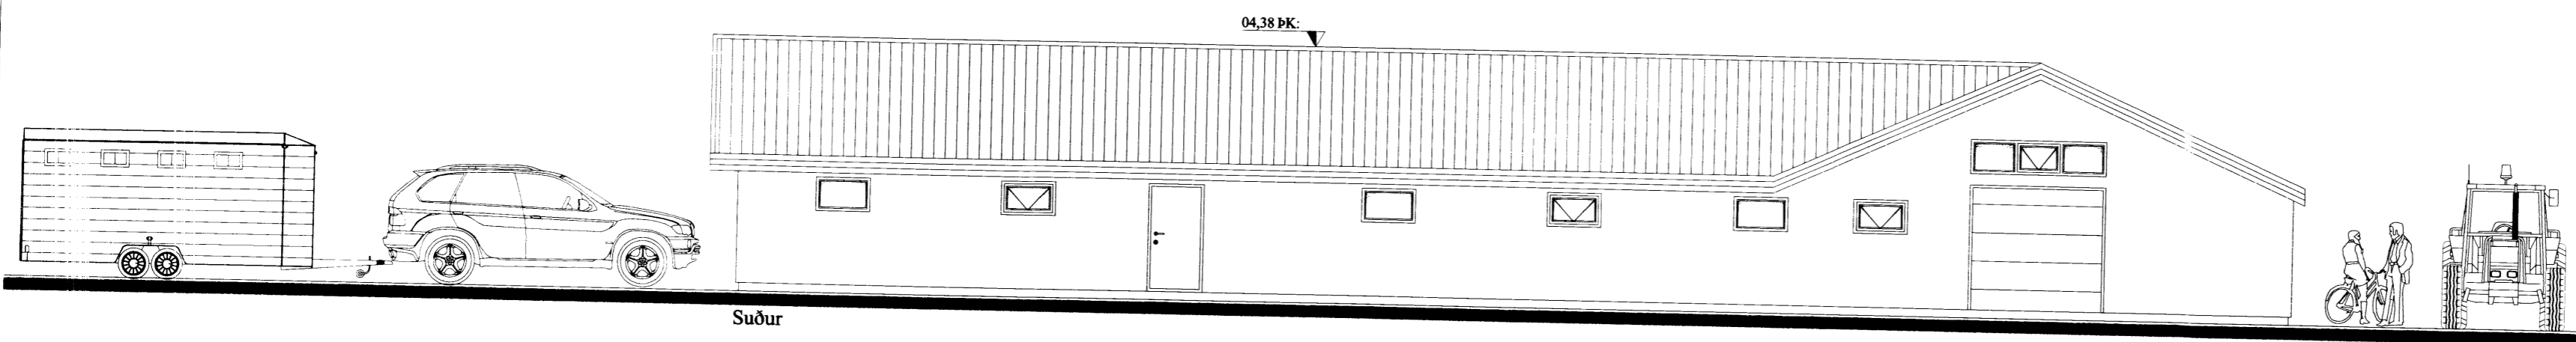

Suður

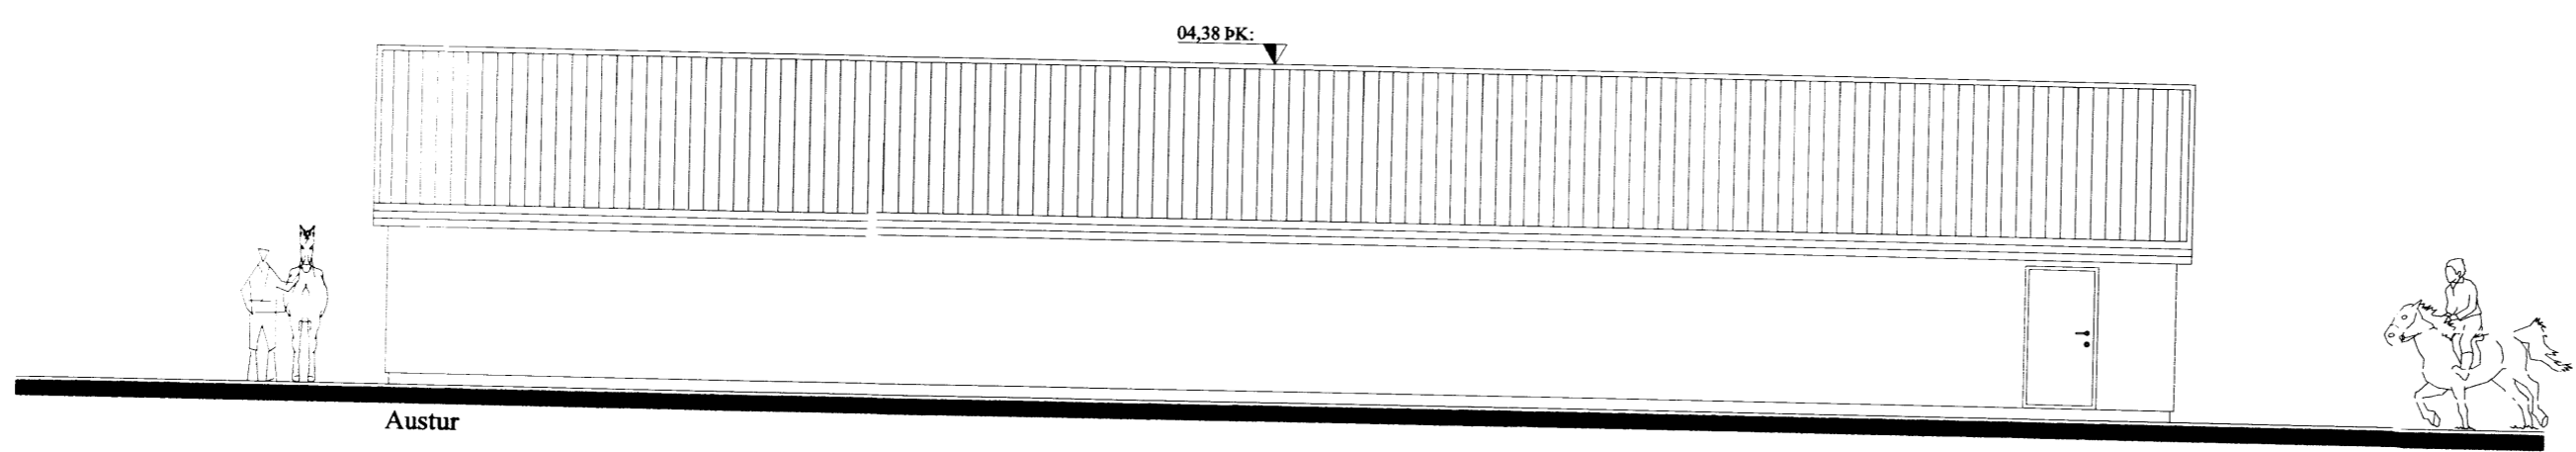

Austur

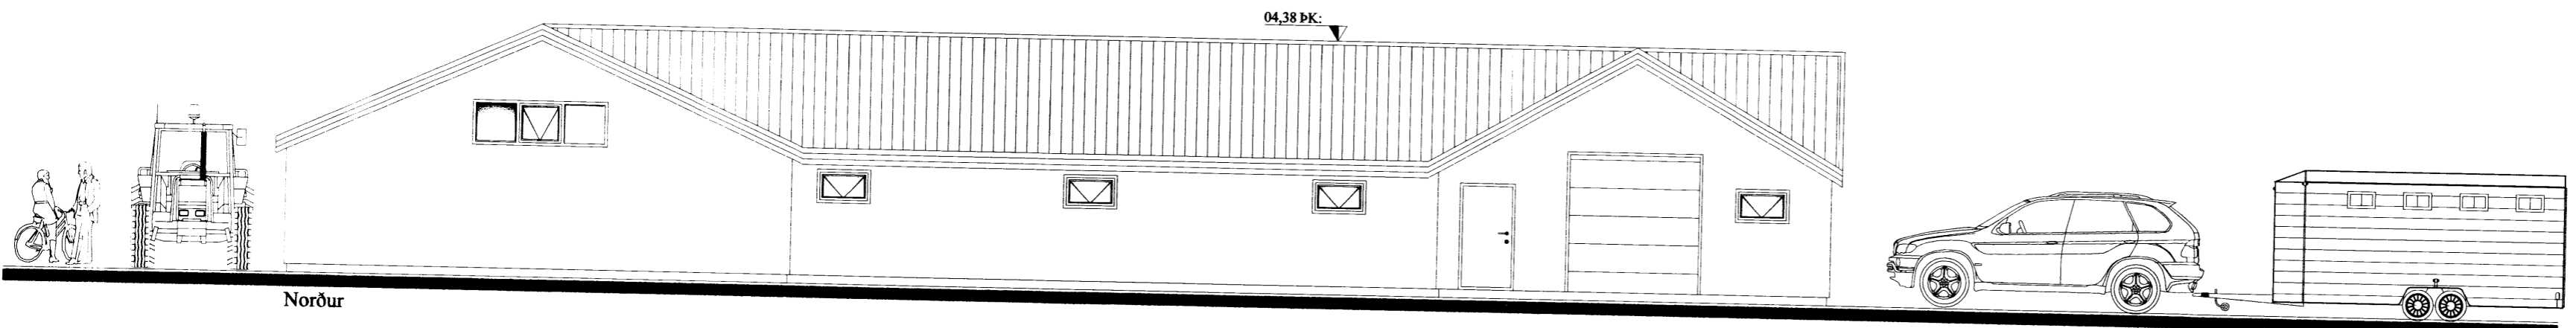

Norður

A			
Br:	Hverju breytt:	Dags:	Kvittun:
Myrkholt bláskógarbyggð		Teikn nr:	
801 Selfoss (dreifbýli)		100	
Aðalteikningar		Frumstærð:	
Útlit		A2	
Dags:	20.02.08	Más	1:100
Hann:	GPS		
Samþ:	<i>[Signature]</i>	020162-3099	V.nr07 065
		Teikn:	BL

TGS TEIKNISTOFA
 GUÐJÓNS P. SIGFÚSSONAR
 AUSTURVEGI 42, 2.HÆÐ,
 800 SELFÖSS
 S: 482 2805, F: 482 3818
 NETFANG: TGS@TGS.IS