




Samþykkt  
18 MARS 2008  
Byggingarfullnám úrskvættu Árnassýslu

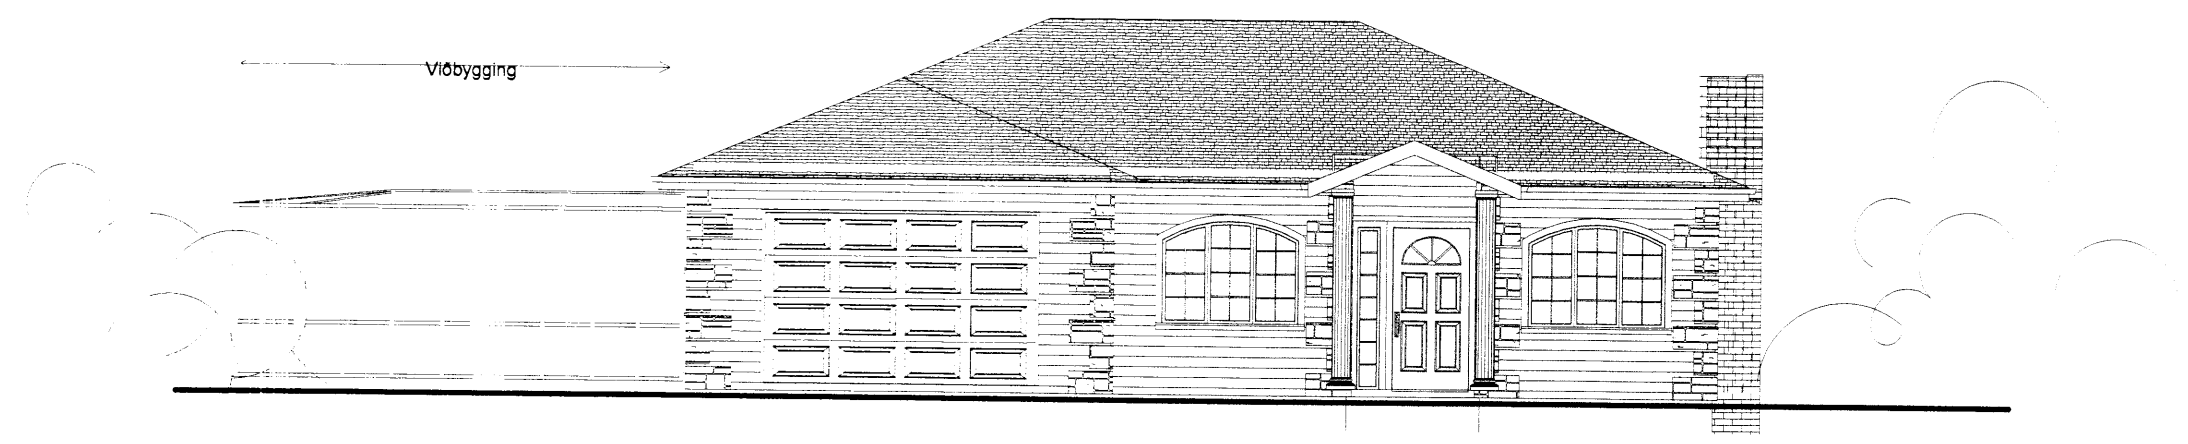


Suðvesturhlið, 1:100

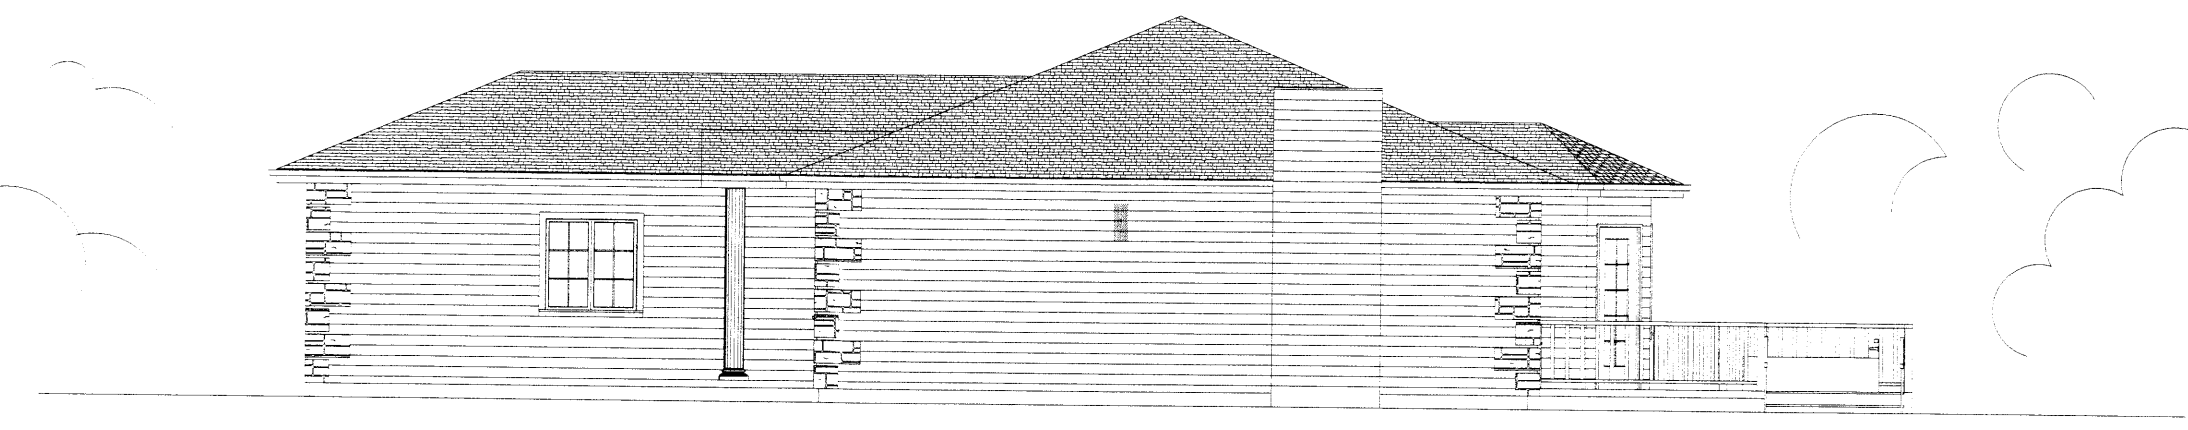

Norðvesturhlið, 1:100

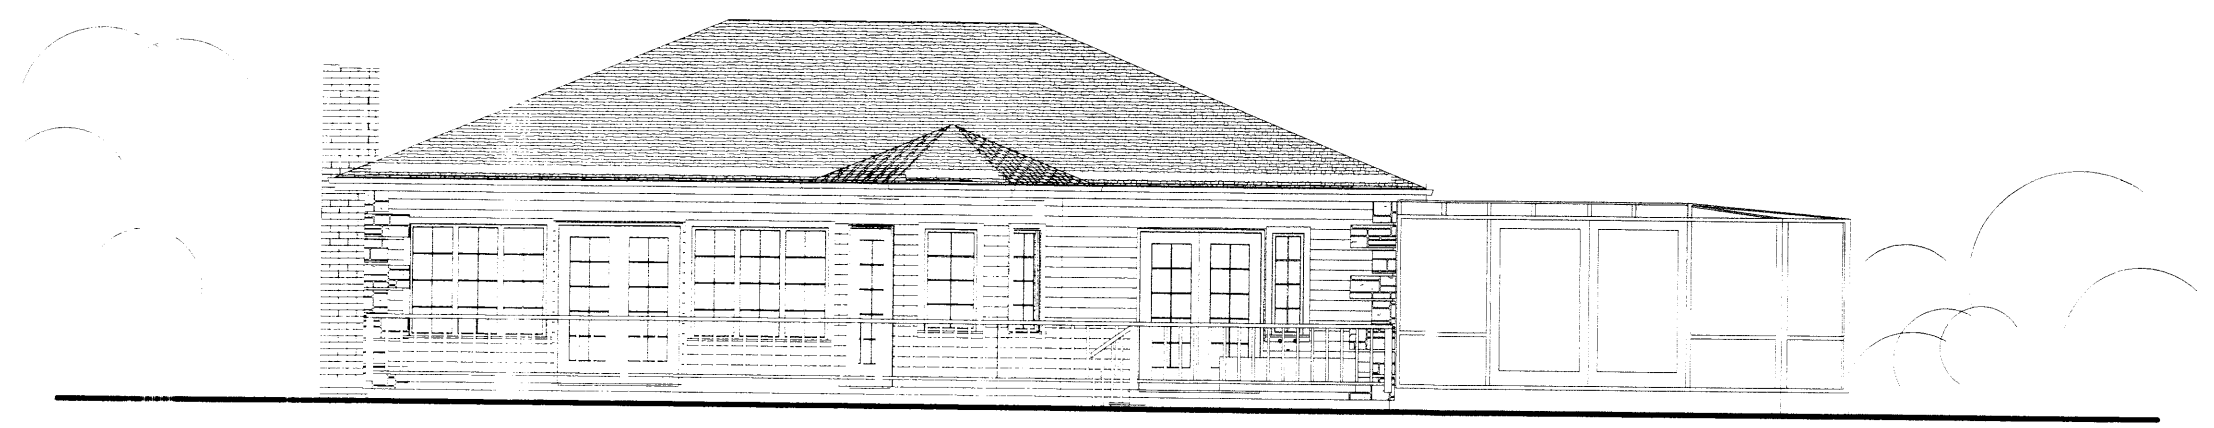

Norðausturhlið, 1:100

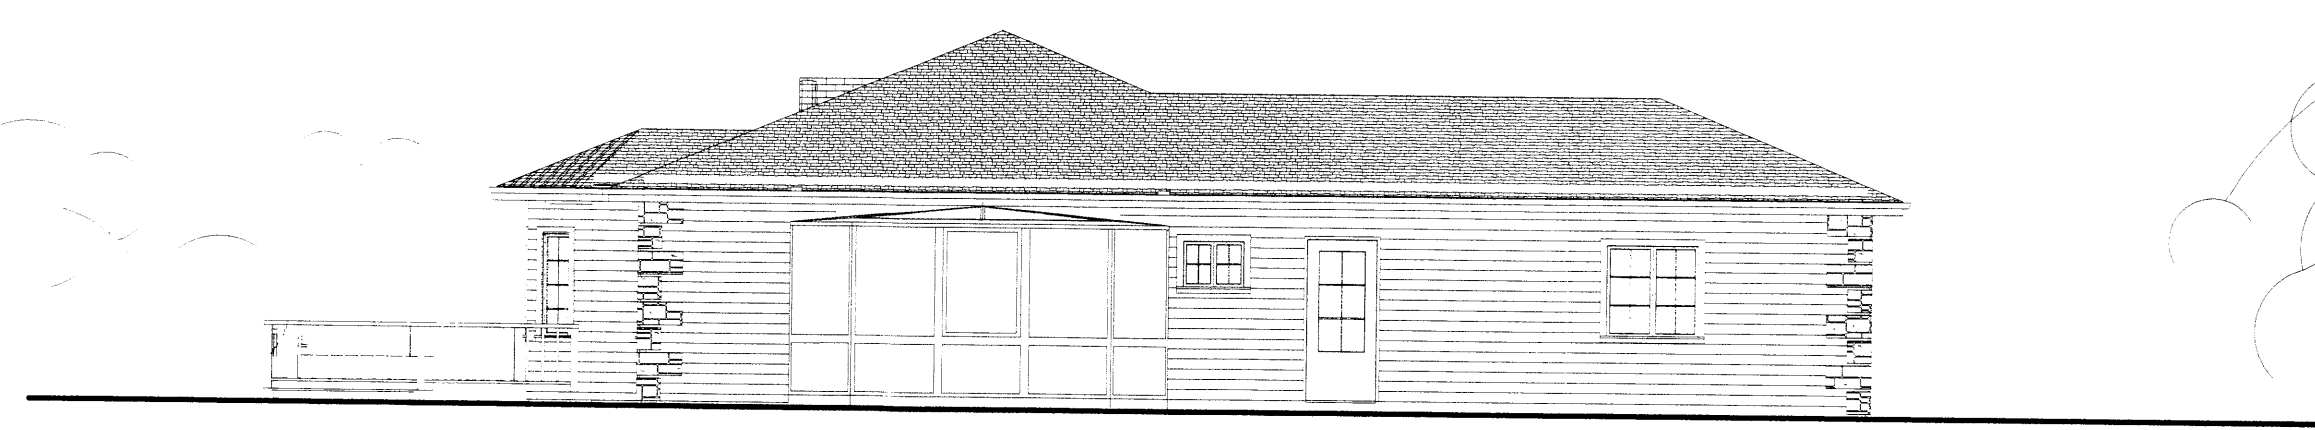

Suðausturhlið, 1:100

Breyting A-05.03.2008-Garðskála bætt við uppdrátt.

**HUGVERK HÖNNUNARÞJÓNUSTA**  
**STEFÁN INGÓLFSSON ARKITEKT**  
stefanlax2@simnet.is s:554-6125 / 848-1316

Bjarkarbraut 11, Reykholti

Kópavogi 22.06.2003.....010251-4359  
Verkefni nr. 246 Teikning nr. 03-A