

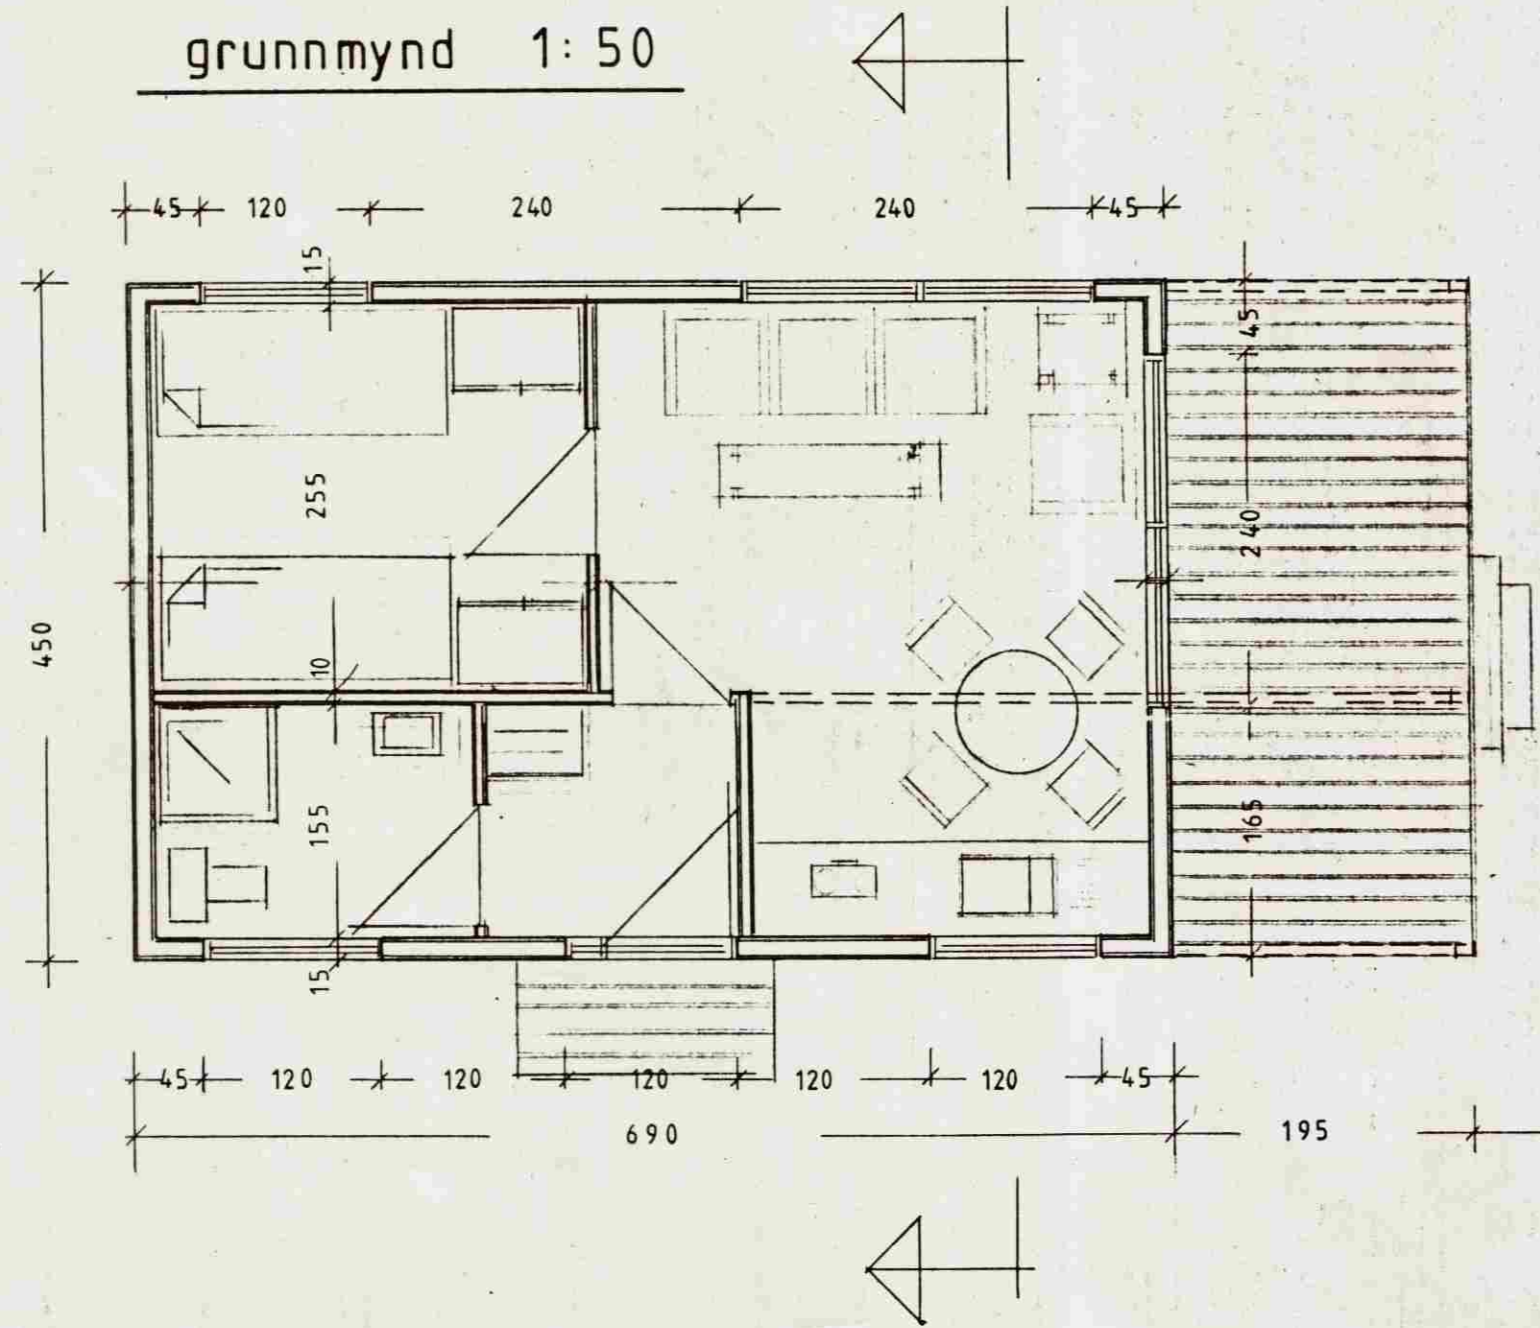
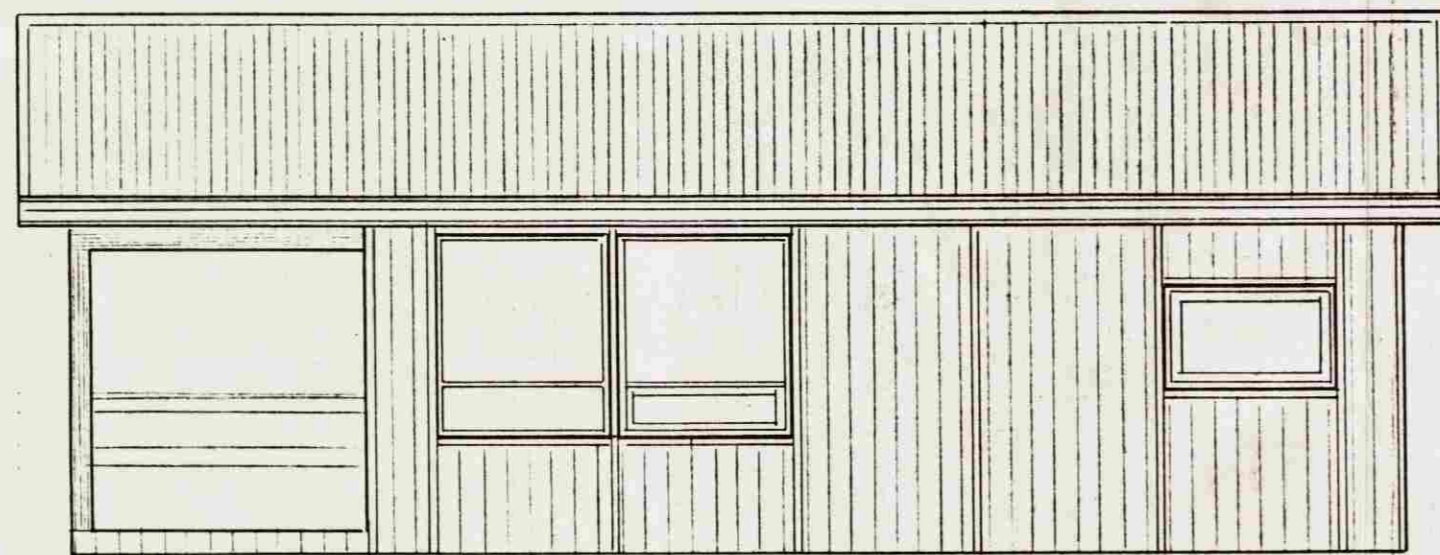
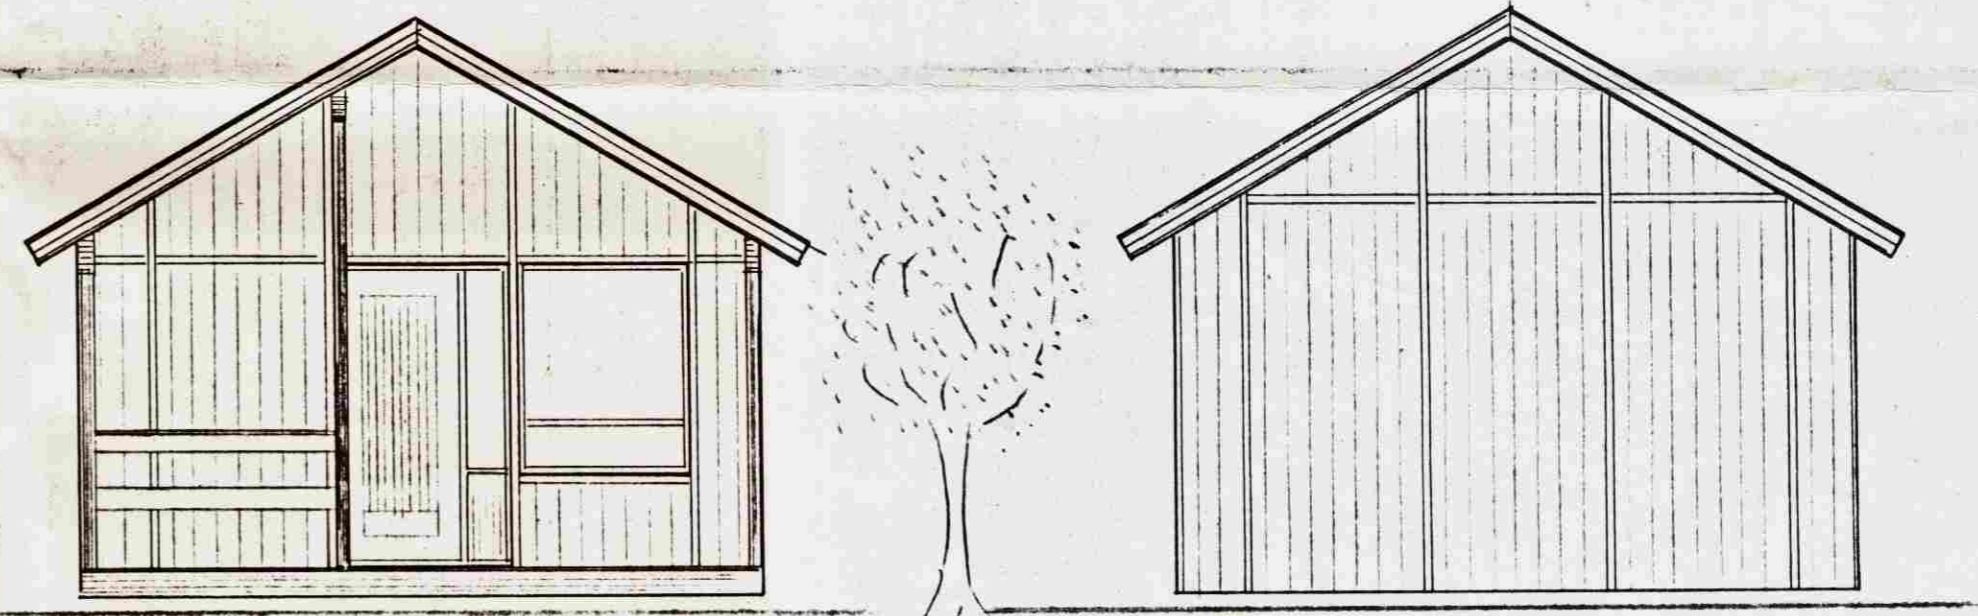
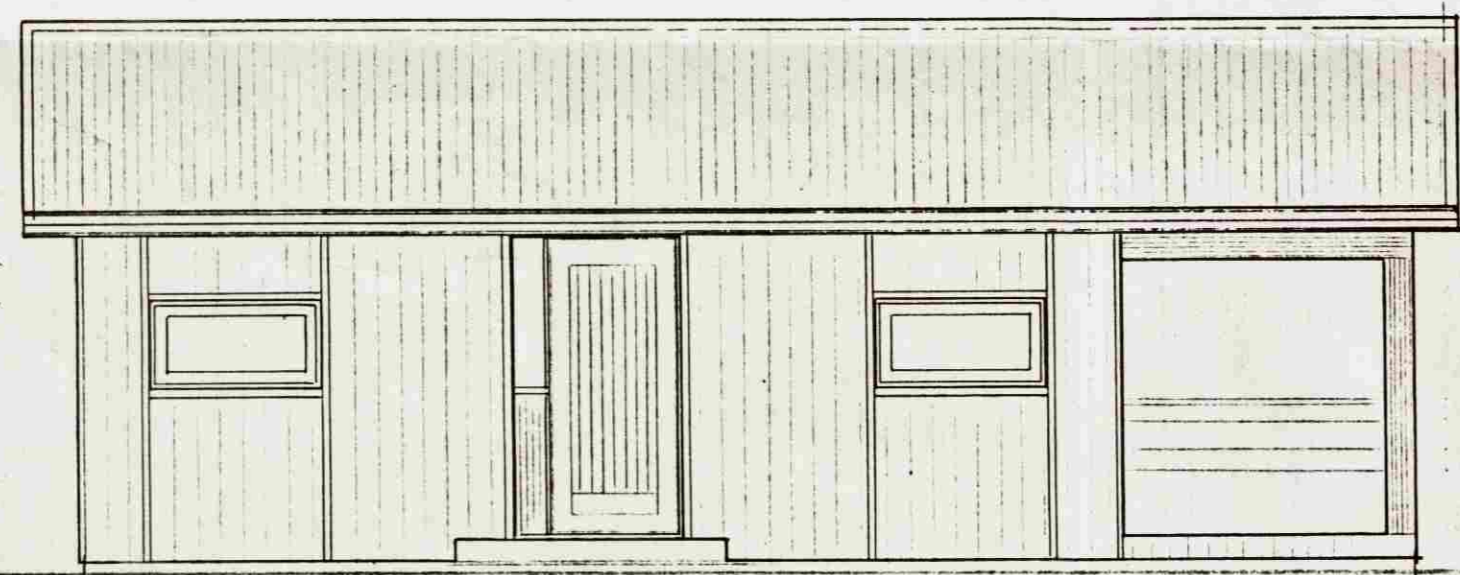


grunnmynd 1:50

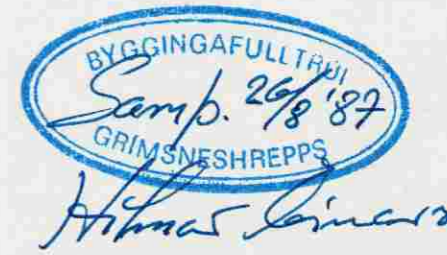

snid 1:50

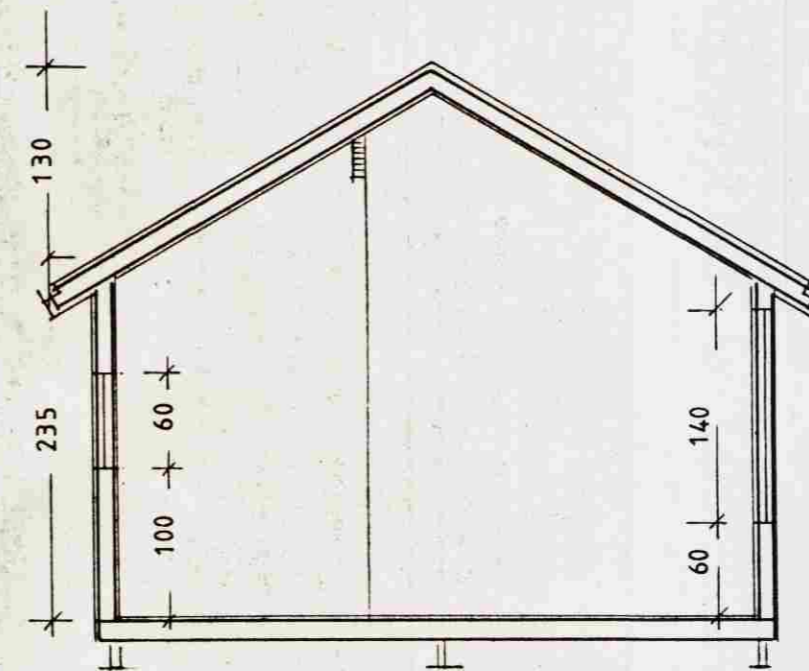

Sumarhús - gerð B  
 flatarmál : 31,0 m<sup>2</sup>  
 rúmmál : 93,0 m<sup>3</sup>

Emil Gunnarsson  
 Dalbraut 1. R.  
 S. 91-83709

MKV. 1:50  
 19/3 '87

gísli gudmundsson M.T.FÍ.  
 hellu s: 99-5400