




Samþykkt
 17 JULÍ 2007
Hilmar Örn
 Byggingarfulltrúi uppsveita Árnessyslu

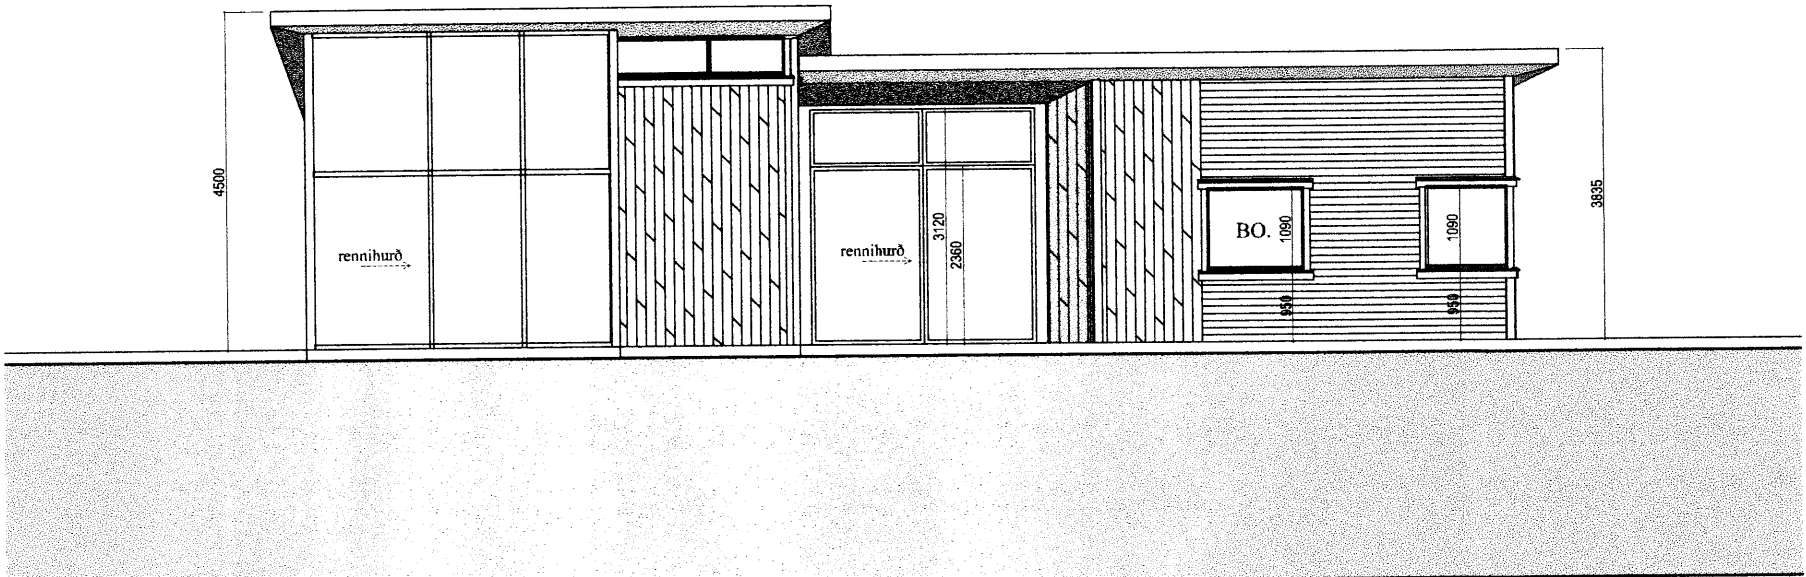


Útlit Suður 1:100

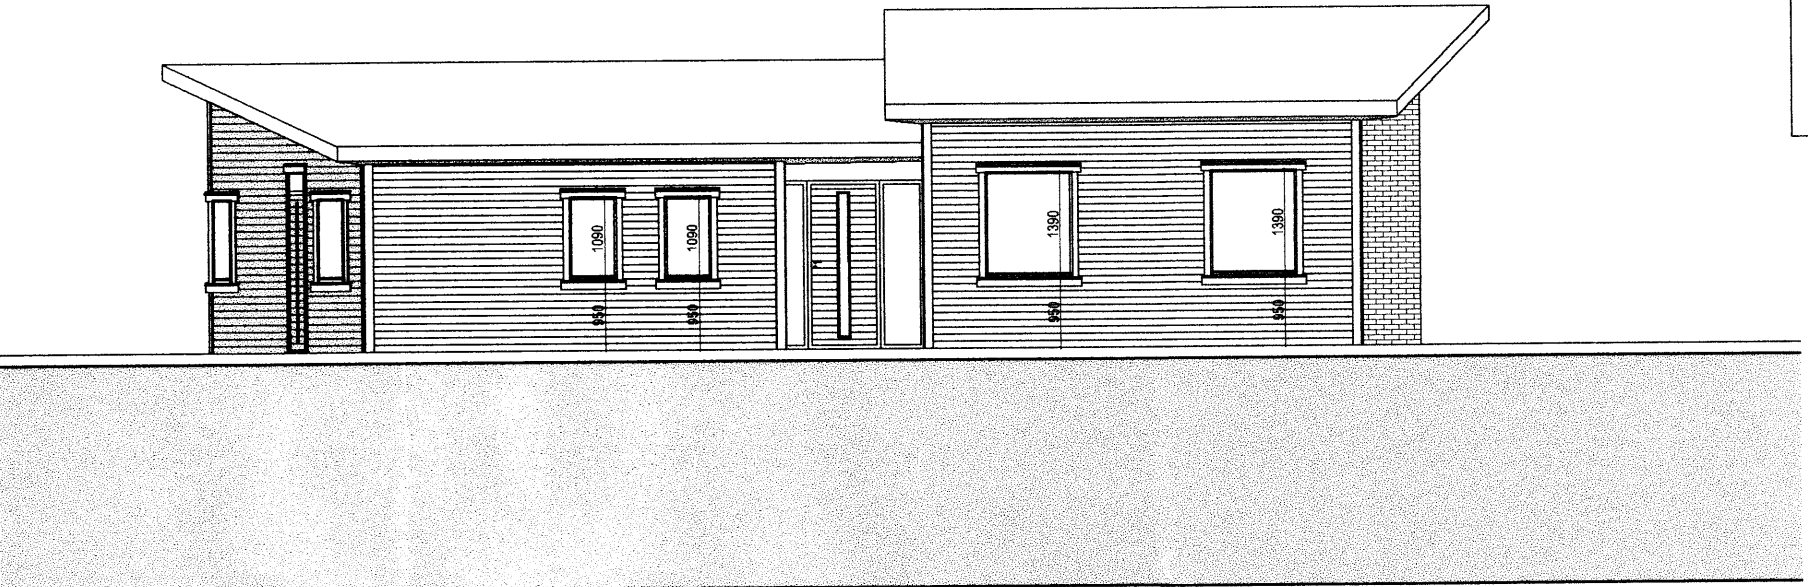


Útlit Norður 1:100

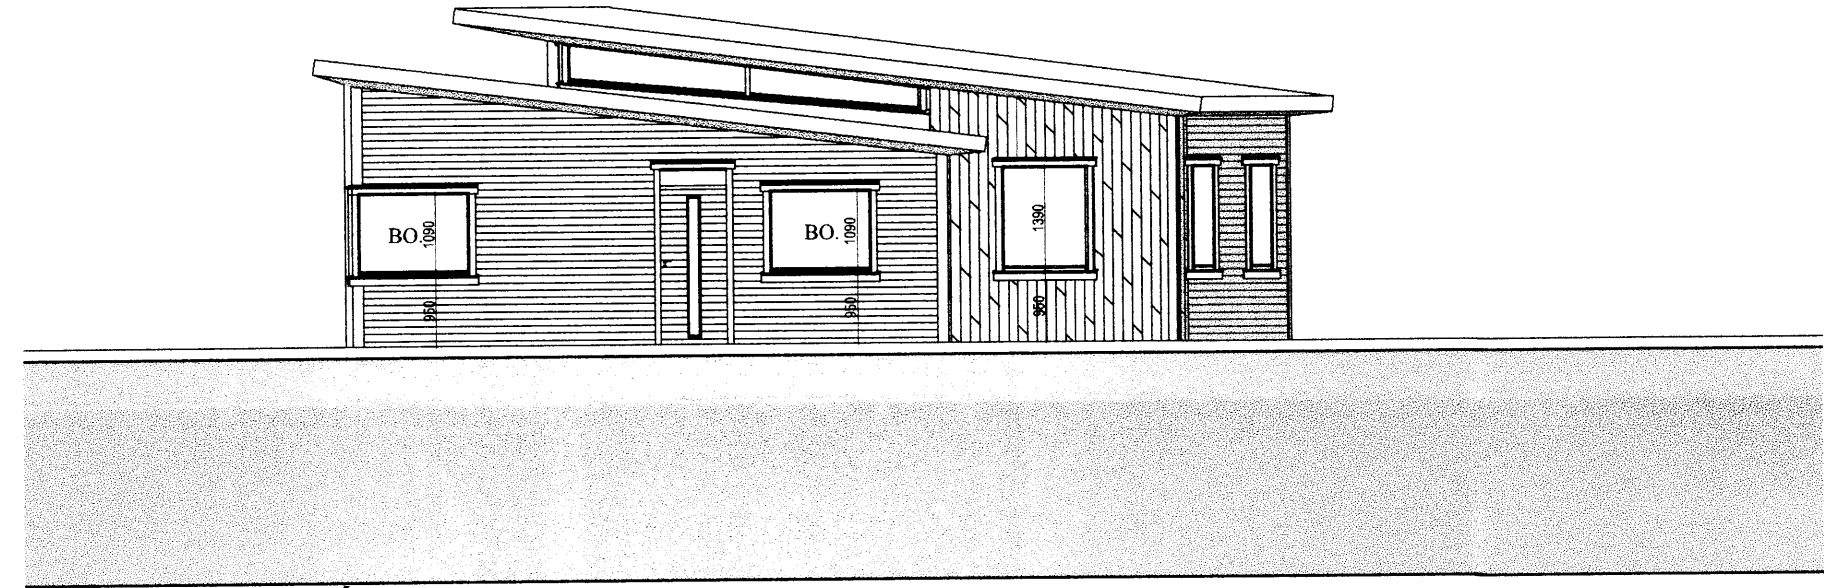


Útlit Vestur 1:100

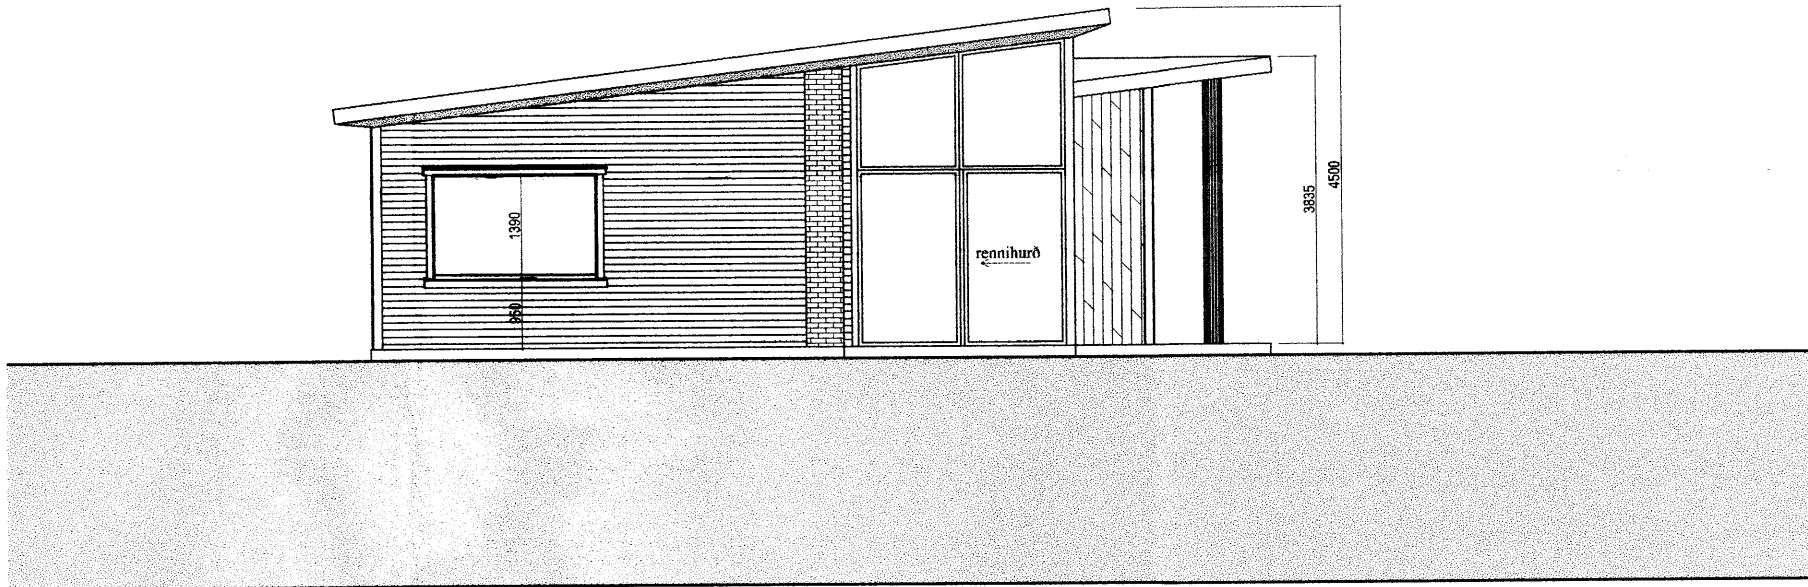

Útlit Austur 1:100

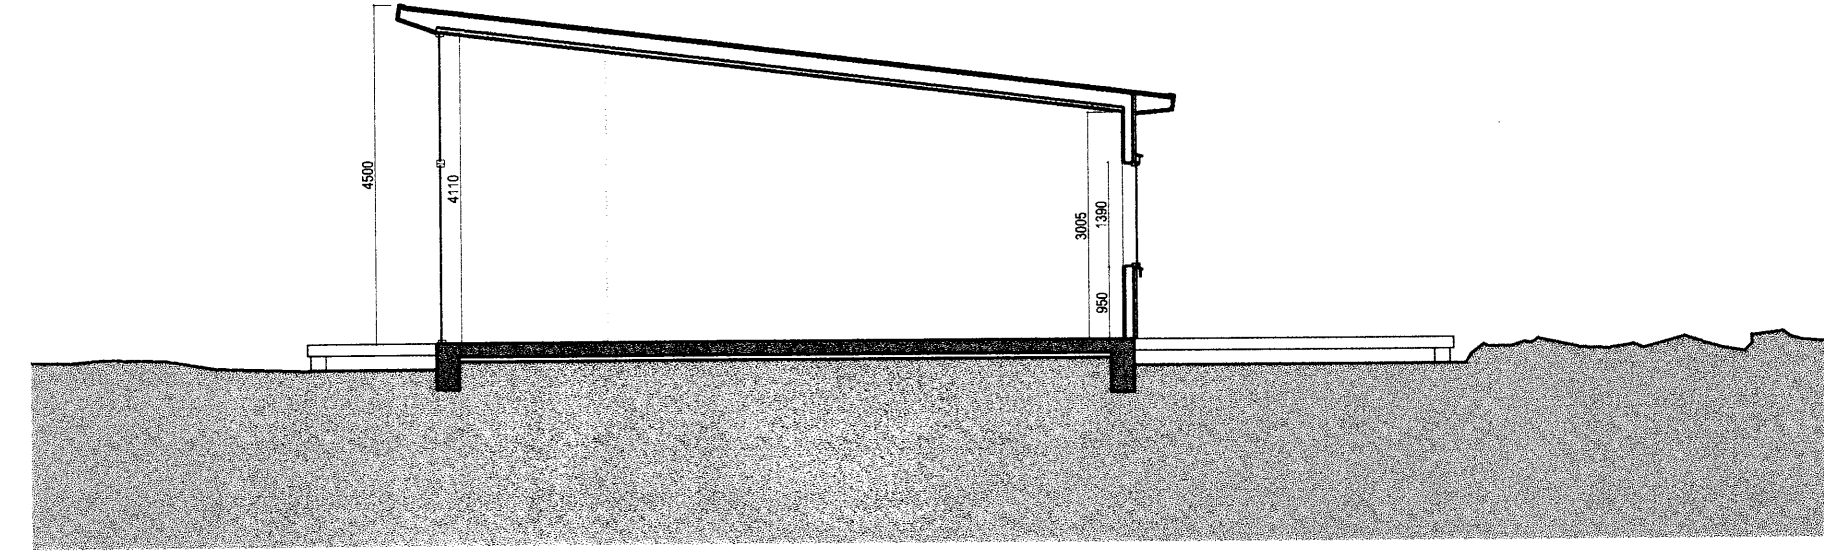

Skurðmynd stofueining 1:100

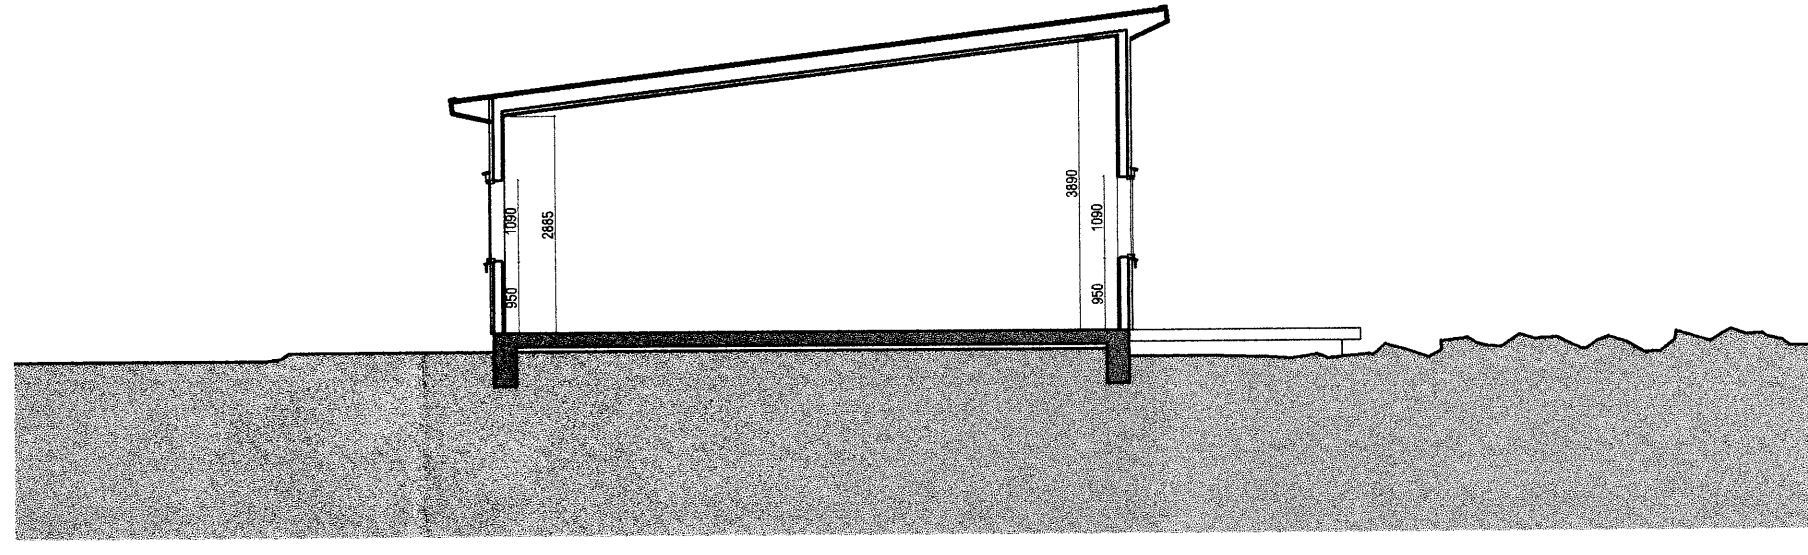

Skurðmynd svefnherbergiseining 1:100

Verk: Litlabraut 2
 Teikning: Útlit
 Verkaupi: Farsæld ehf.
 mælikvarði 1:100
 teiknað GBS & HS
 dagsetning júlí 2007



Skipholt 11-13 Spunasalur Reykjavík
 105
 Hlédís Sveinsdóttir arkitekt FAI
 Gunnar Bergmann Stefánsson arkitekt FAI

Gunnar Bergmann Stefánsson

GSM: hlédís: 899-3993
 gunnar: 864-2282
 E-mail: disa@eon.is
 gunnar@eon.is
 www.eon.is

Öll afhrot og afhritun teikningar, að hluta eða í heild, er háð skriflegu leyfi höfundar.

verk nr. 138 teikning nr. 01.02 nr. í setti 2/3