




vestur



austur



norður

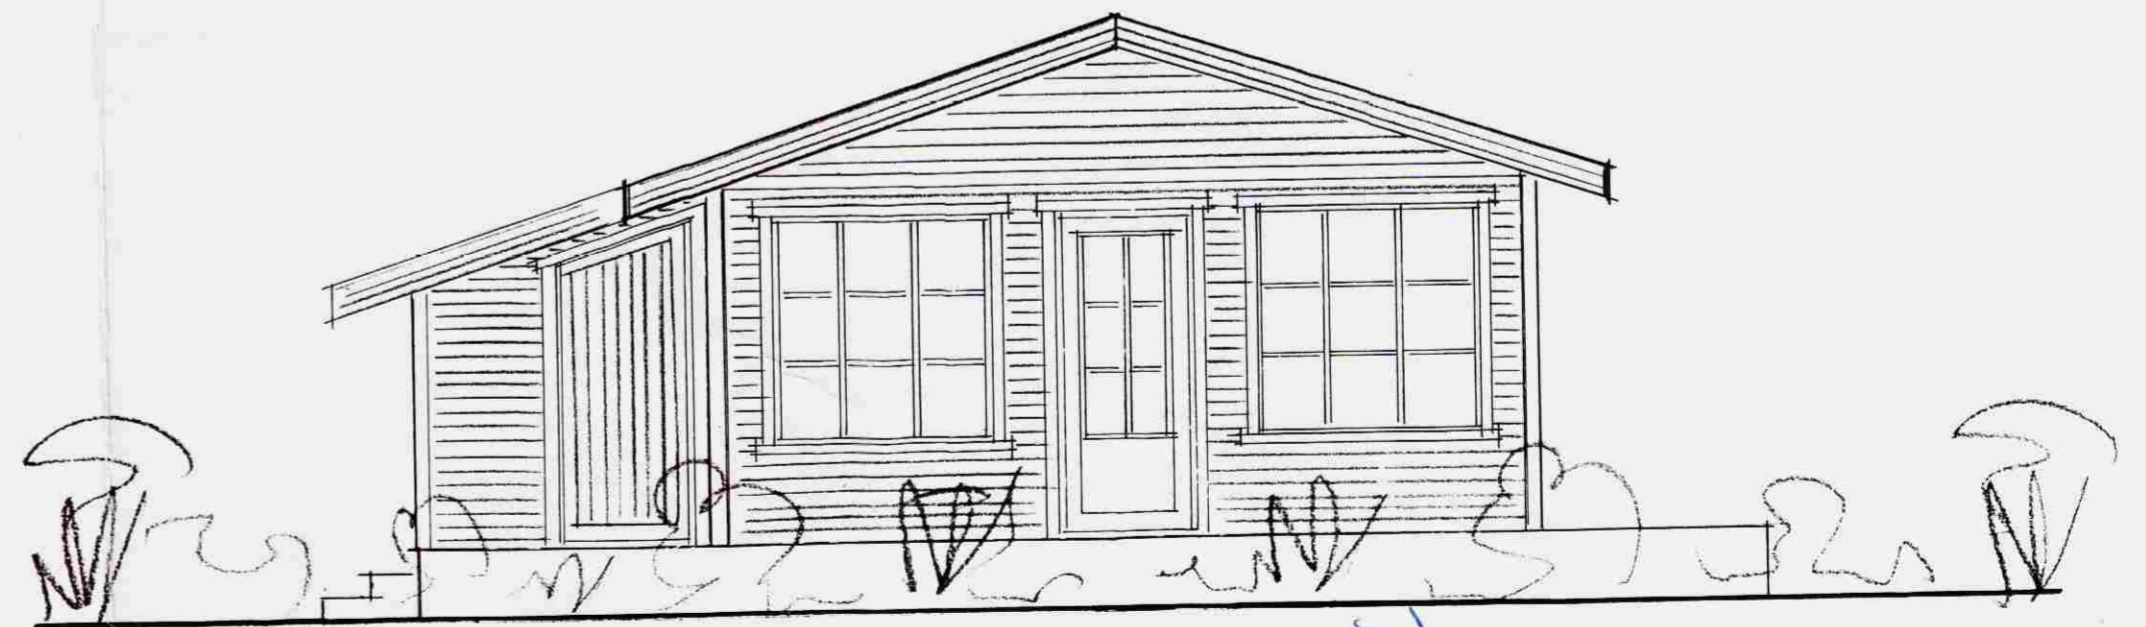

suður

es

TEIKNISTOFAN Suðurlandsbraut 48 Sími 5887344 Fax 5887343

VERGÆTIL Ásabreut nr. 27 Grímsneshr.

MÁL 1:50 BLAD 2/2

DAGS ágúst 2003

BREYTT. SIGURDUR KJARTANSSON kt. 090246-2839