
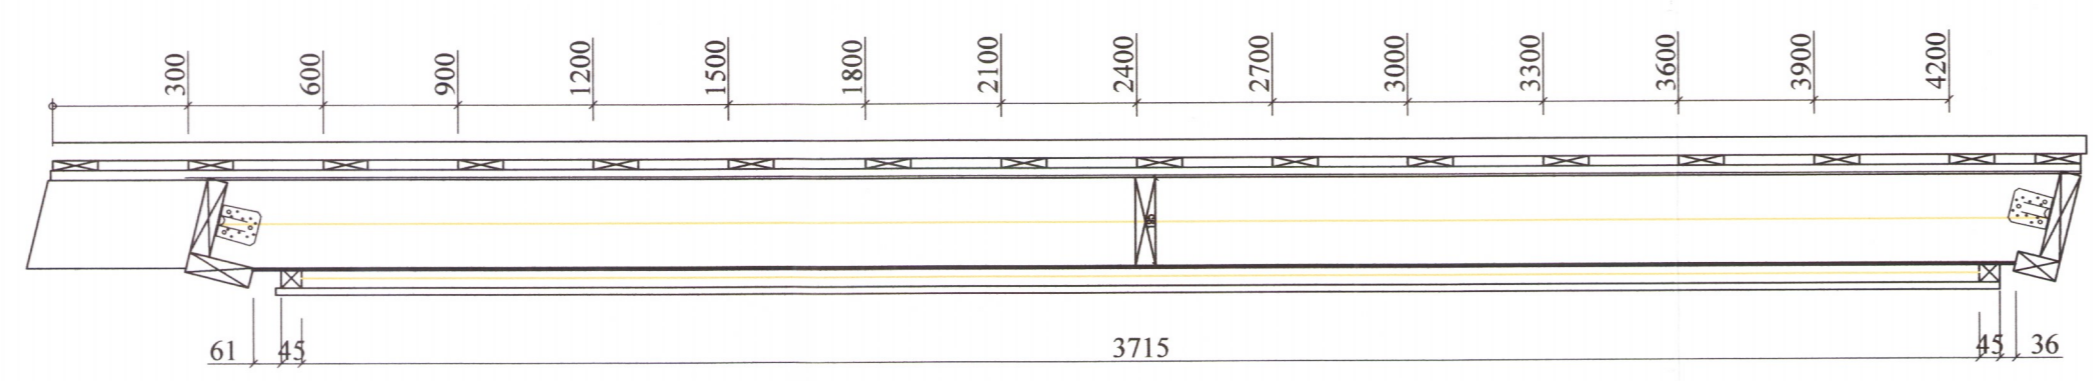
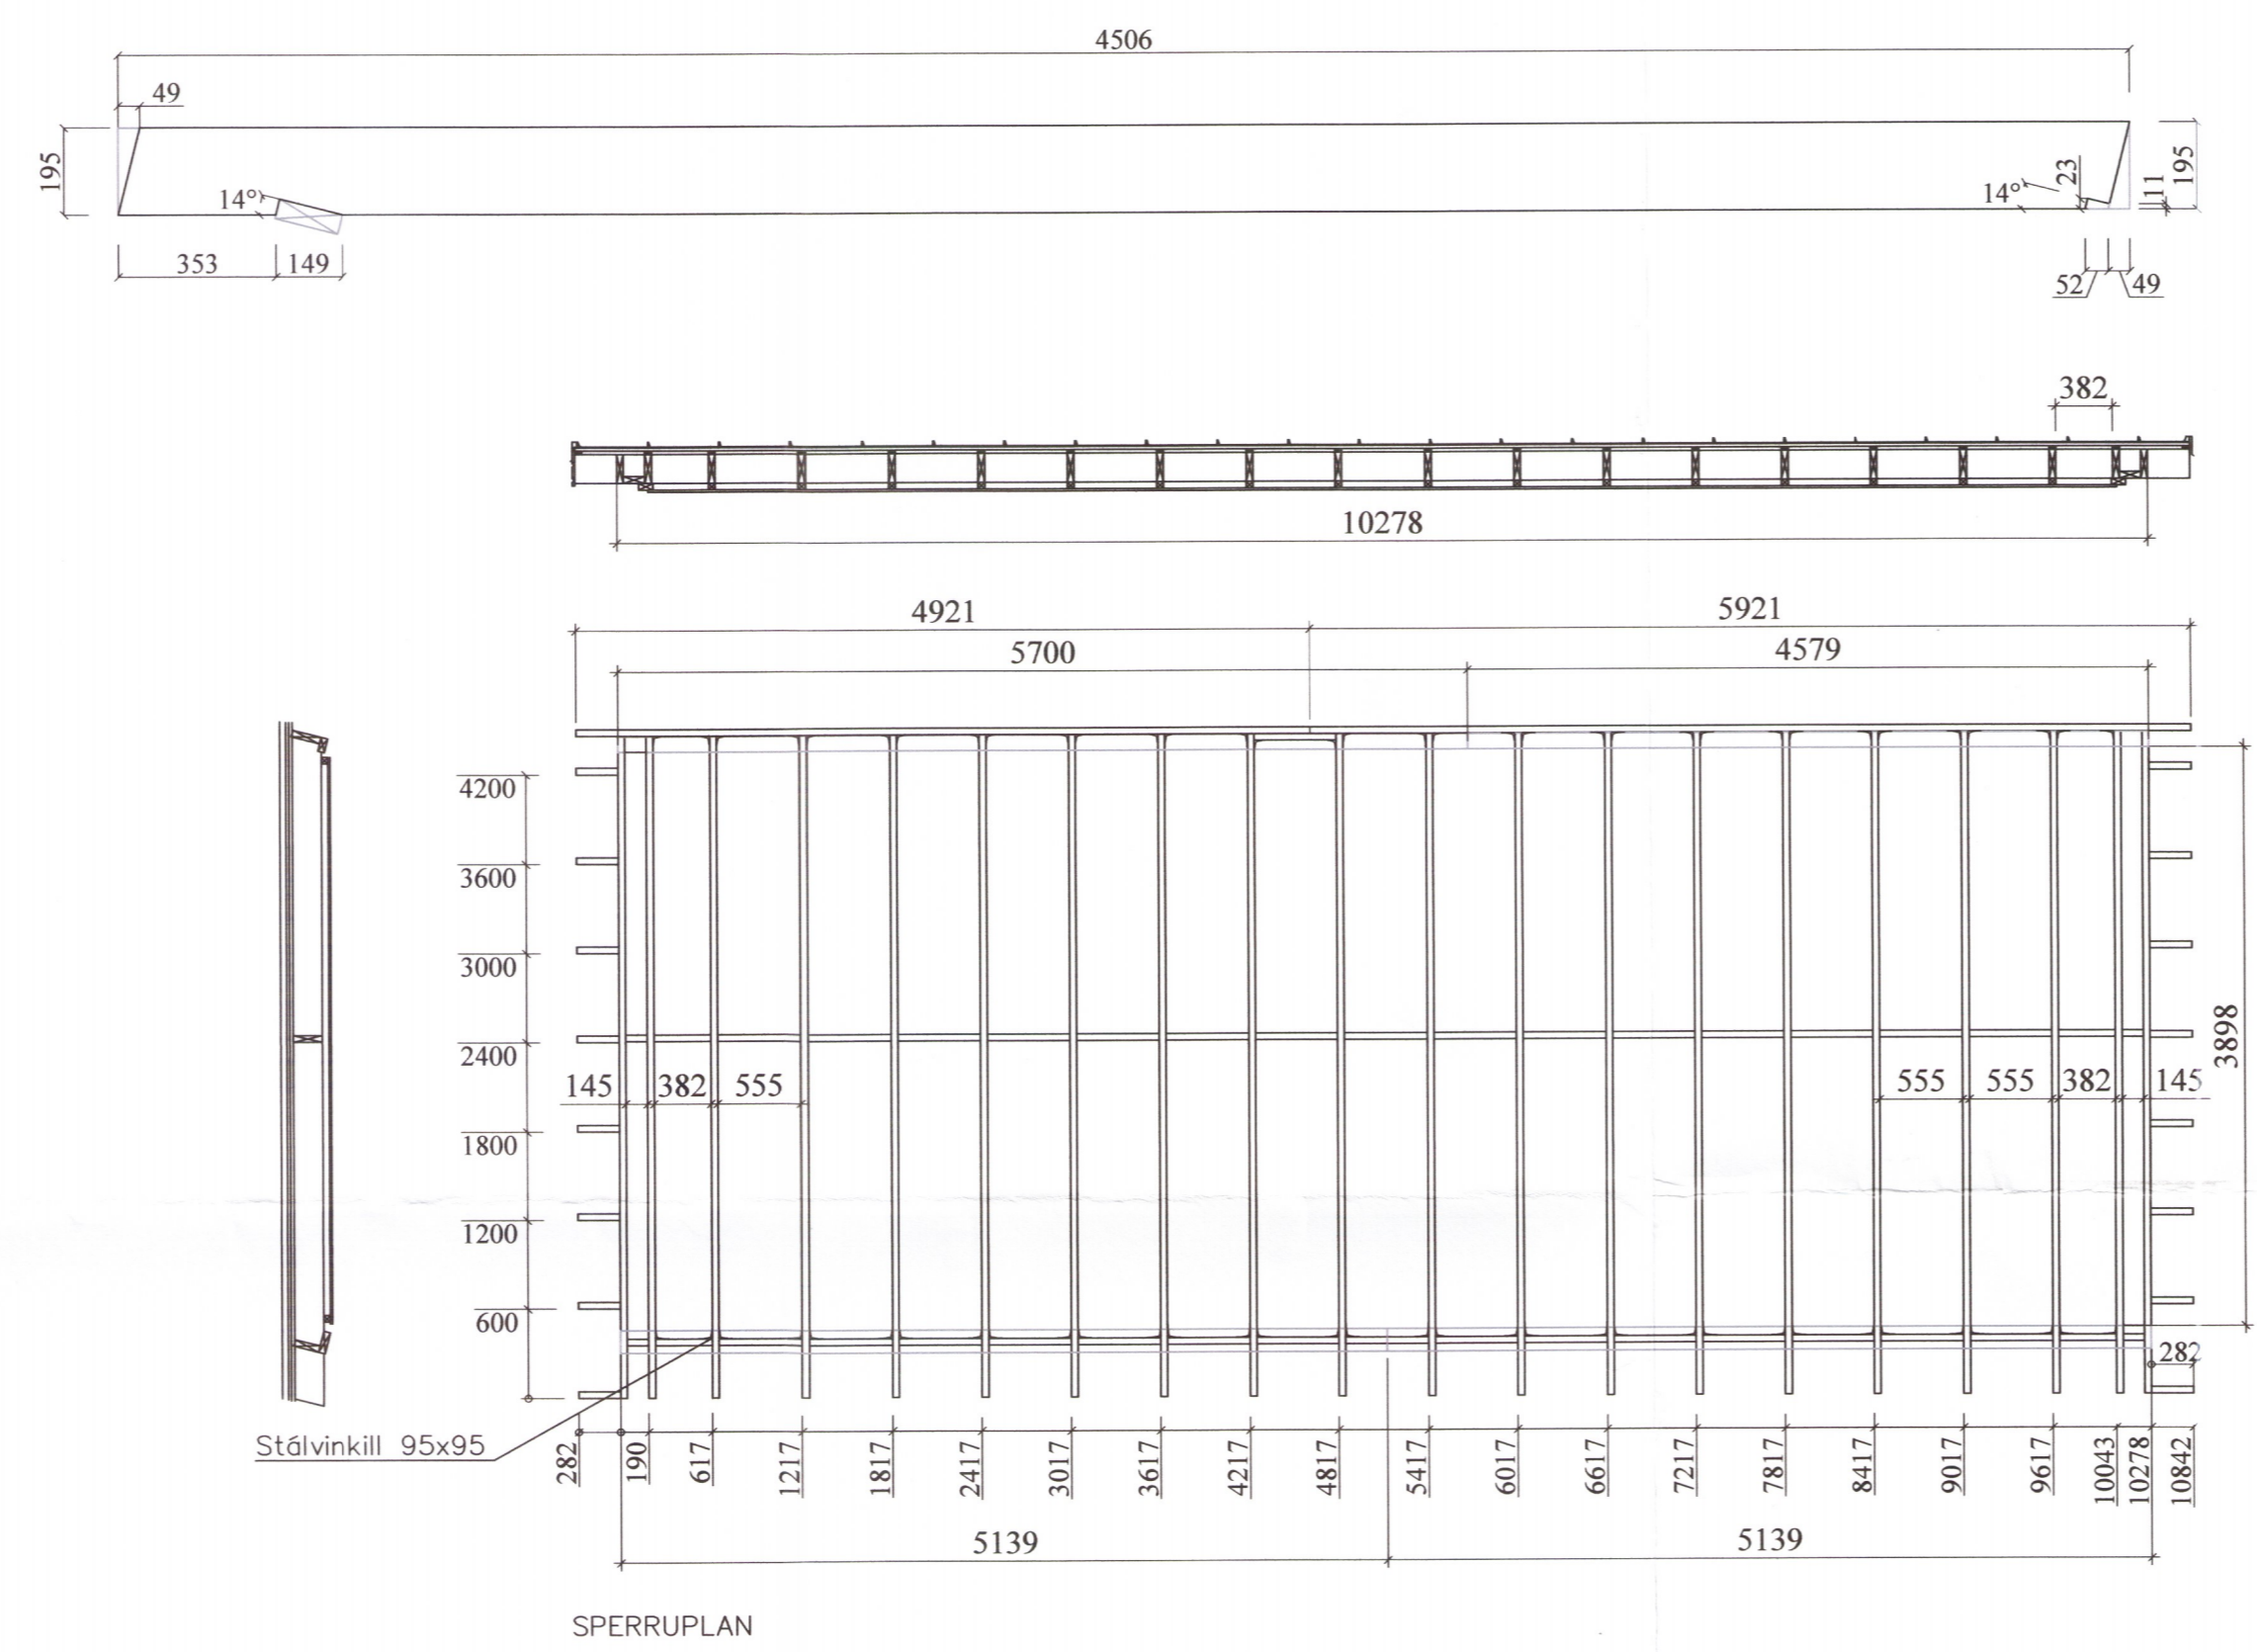


Umhverfis- og tæknisvið Uppsveita  
 Yfirfarið  
 34. okt. 2019  
*David S. Guðni.*  
 Byggingarfulltrúi

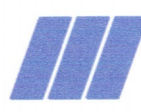

3577-19

Dags.	Breytingar	Nr.	Nafrn
 <b>meter teiknistofa ehf</b> Þverholt 3, 270 Mosfellsbær <small>Sími: 5678922, Gsm: 8940059          meter@meter.is, www.meter.is</small>			
<small>ÁRITUN SAMRÆMINGARHÖNNUNAR:</small>			
VADSTÍGUR 5, GRÍMSNES – OG GRAFNINGSHREPPUR			
Þakvirki			
<small>TÖLVUSKRÁ</small> 766-801-Kringla 2	<small>HANNAÐ</small> FÓ	<small>TEIKNAD</small> FÓ	<small>YFIRFARIÐ</small> FÓ
<small>SAMÞYKKT</small> <i>F. Olafsson</i>	<small>TEIKNING NR.</small> B-04	<small>MKV.</small> 1:50/1:5	<small>ÚTGÁFA</small> 01-A2
<small>FRIÐRIK ÓLAFSSON</small> 2303592459	<small>DAGS.</small> 28.10.2019	<small>VERK NR.</small> 766	<small>BLAD NR.</small> 4