
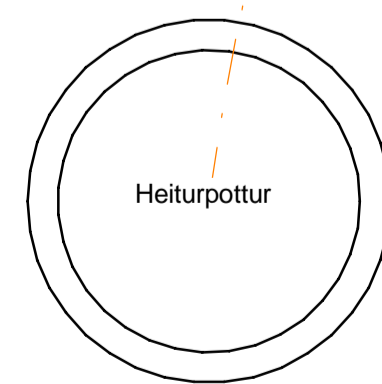


2 ÍDRÁTTARRÖR
1 : 10

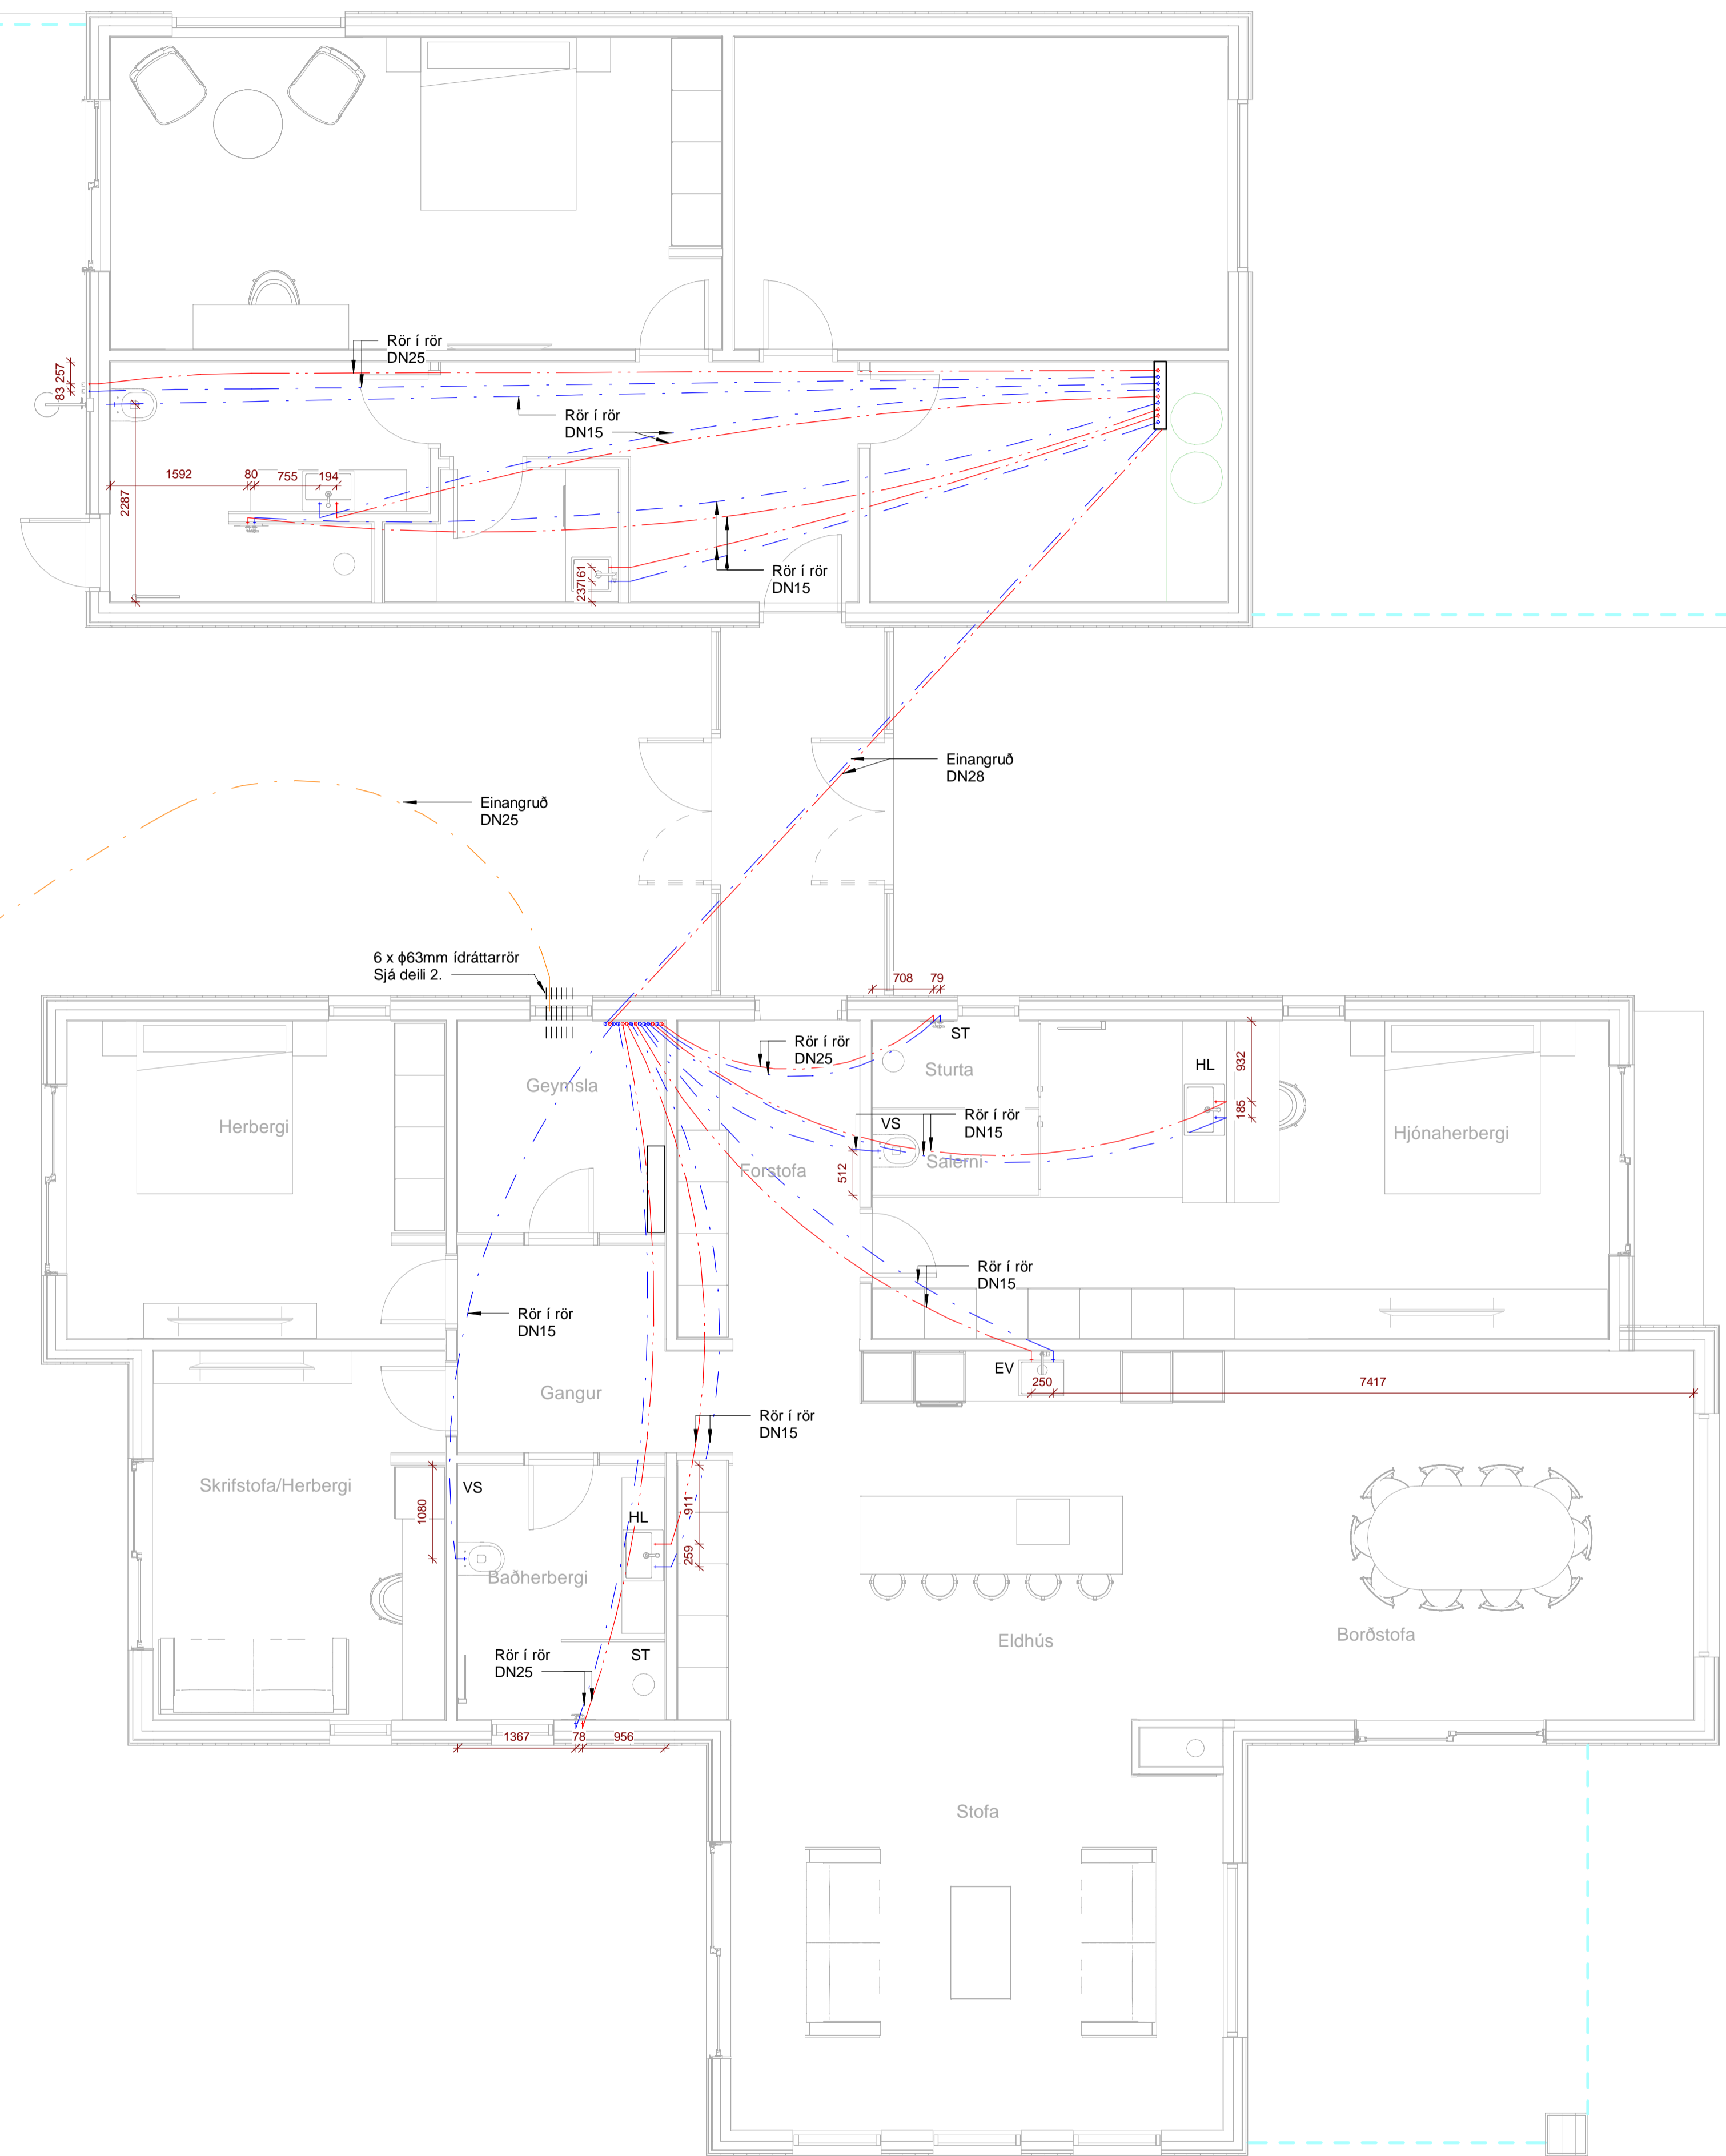

Grunnmynd - Neysluvatnslagnir
mkv: 1 : 50

Heitt vatn - - - - -
Kalt vatn - - - - -
Blandað vatn - - - - -

Útg.	Dags.	Skýring	Samp.
ÖLL AFRITUN TEKNINGAR, AD HLUTA EDA HEILD, ER HÁÐ SKRIFLEGU LEYPTI HÖFUNDA.			



TENSIO
Hófabakka 9, 110 Reykjavík, www.ke@tensio.is

HEITI VERKS:
BRINGUR 23
DRUMBODDSSTAÐIR
BLÁSKÓGARBYGGÐ

HEITI TEKNINGAR:
LAGNIR
NEYSLUVATNSLAGNIR
GRUNNMYND

VERÐUR: 0000	TEKNI-NR: P-2.001	Endurútg. Dags. endurútg.
HANNAD / TEKNAD / RYNT: KE / JH / KE		DAGSETNING FRUMÚTGÁFU: 15.05.23
NAFN OG KT. SAMBYKKJANDA: KRISTINN EIRIKSSON KT. 120556-2749		

NAFN OG KT. HÖNNUNARSTJÓRA:
UNDIRSKRIFT HÖNNUNARSTJÓRA:

Bláskógar: A 1