



Umhverfis- og tæknisvið Uppsveita
Yfirfarið
 25 OCT 2021
Sigurður U. Sig
 Byggingarfulltrúi

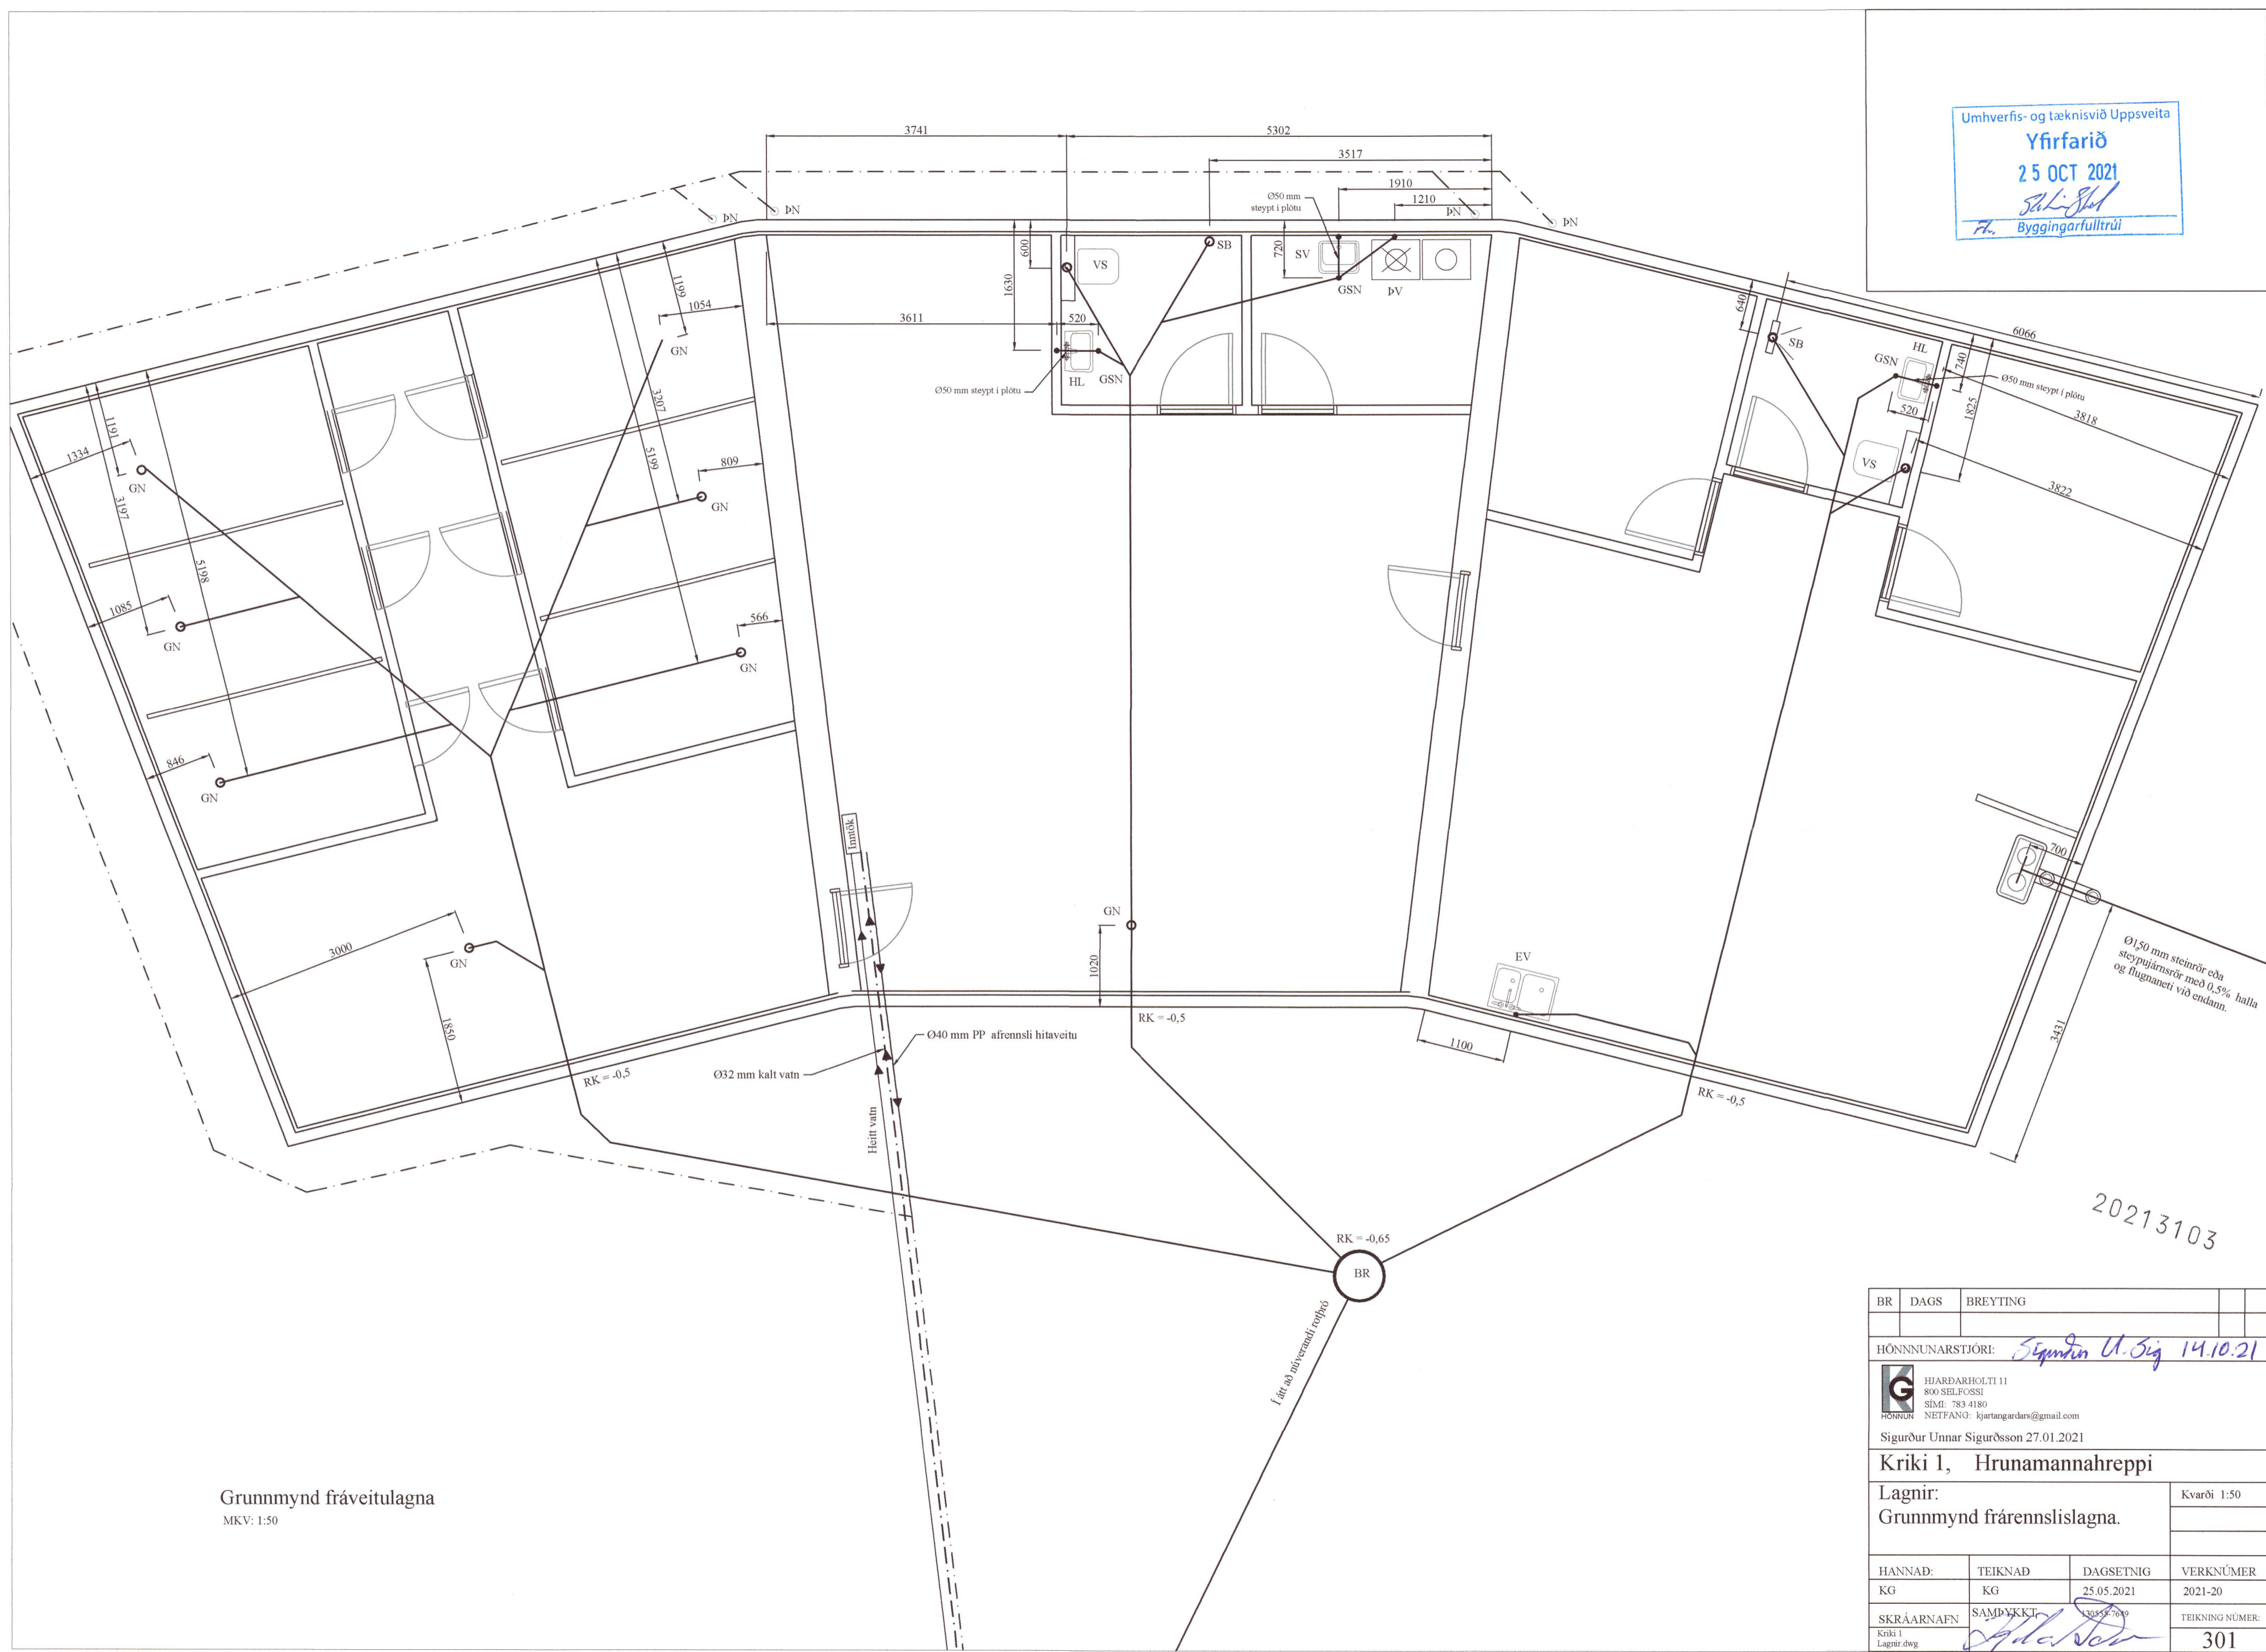

20213103

Grunnmynd fráveitulagna
 MKV: 1:50

BR	DAGS	BREYTING	
HÖNNUNARSTJÓRI: <i>Sigurður U. Sig 14.10.21</i>			
 HJARDARHOLT II 800 SELFOSSI Sími: 783 4180 Netfang: hjartangardars@gmail.com			
Sigurður Unnar Sigurðsson 27.01.2021			
Kriki 1, Hrunamannahreppi			
Lagnir:			Kvarði 1:50
Grunnmynd frárennislagna.			
HANNAD:	TEIKNAD:	DAGSETNIG:	VERKNÚMÉR:
KG	KG	25.05.2021	2021-20
SKRÁARNAFN:	SAMDYKKT:	30052769	TEIKNING NÚMÉR:
Kriki 1 Lagnir.dwg	<i>Sigurður U. Sig</i>		301