
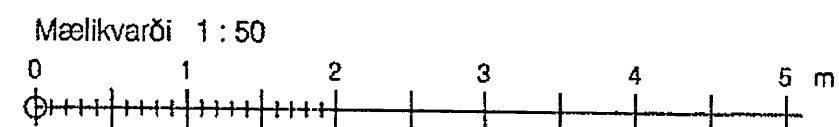


Skipulags- og byggingarfulltrúi Uppsveita bs.
 Yfirfarið
 19 FEB. 2015
M. Guðjónsson
 Byggingarfulltrúi

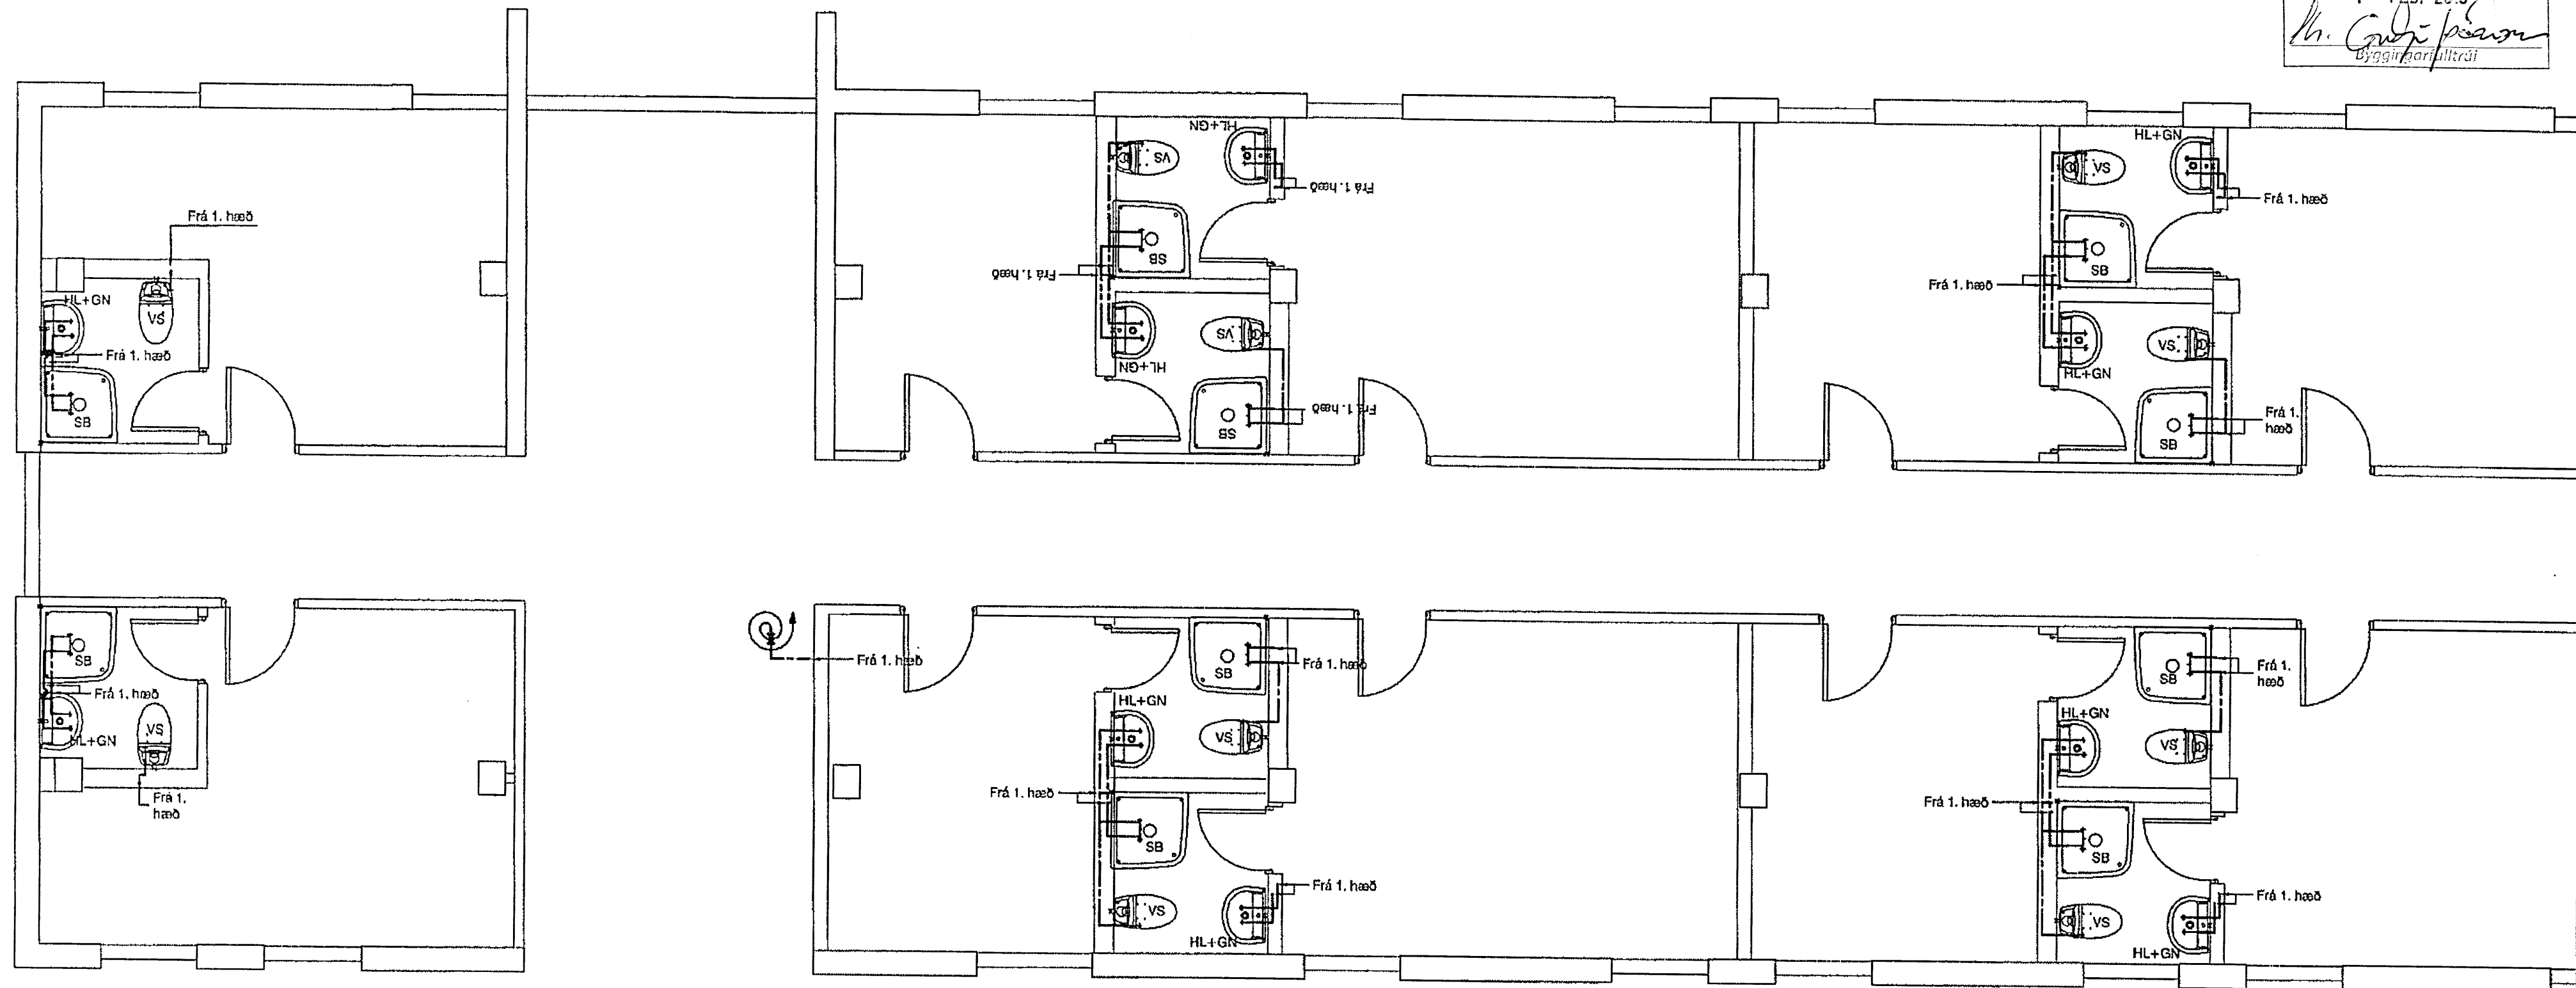

Bætur

Heimavistarhús, "Nös" Laugarvatni, B-álma

LAGNIR Vatnslagnir grunnmynd 2. hæð	MÆLIKVARÐI 1 : 50
	DAGSETNING 21. október 2013
	<i>Guðjónsson</i>
NÝVERK NÝJA VERKFRÆÐISTOFAN Leifur Benediktsson kt 080445 - 4829, sími 587 3224 Brakkuseli 24, 109 Reykjavík, Netfang: leifurban@intomet.is	1432-2.02.dwg verk nr. teikning nr. breytingar
	1432-2 - 272