
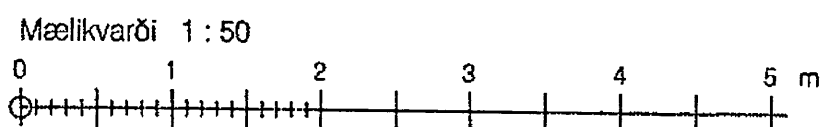


Skipulags- og byggingarfulltrúi Uppsveita bs.
 Yfirfarið
 19 FEB. 2015
M. Guðjónsson
 Byggingarfulltrúi

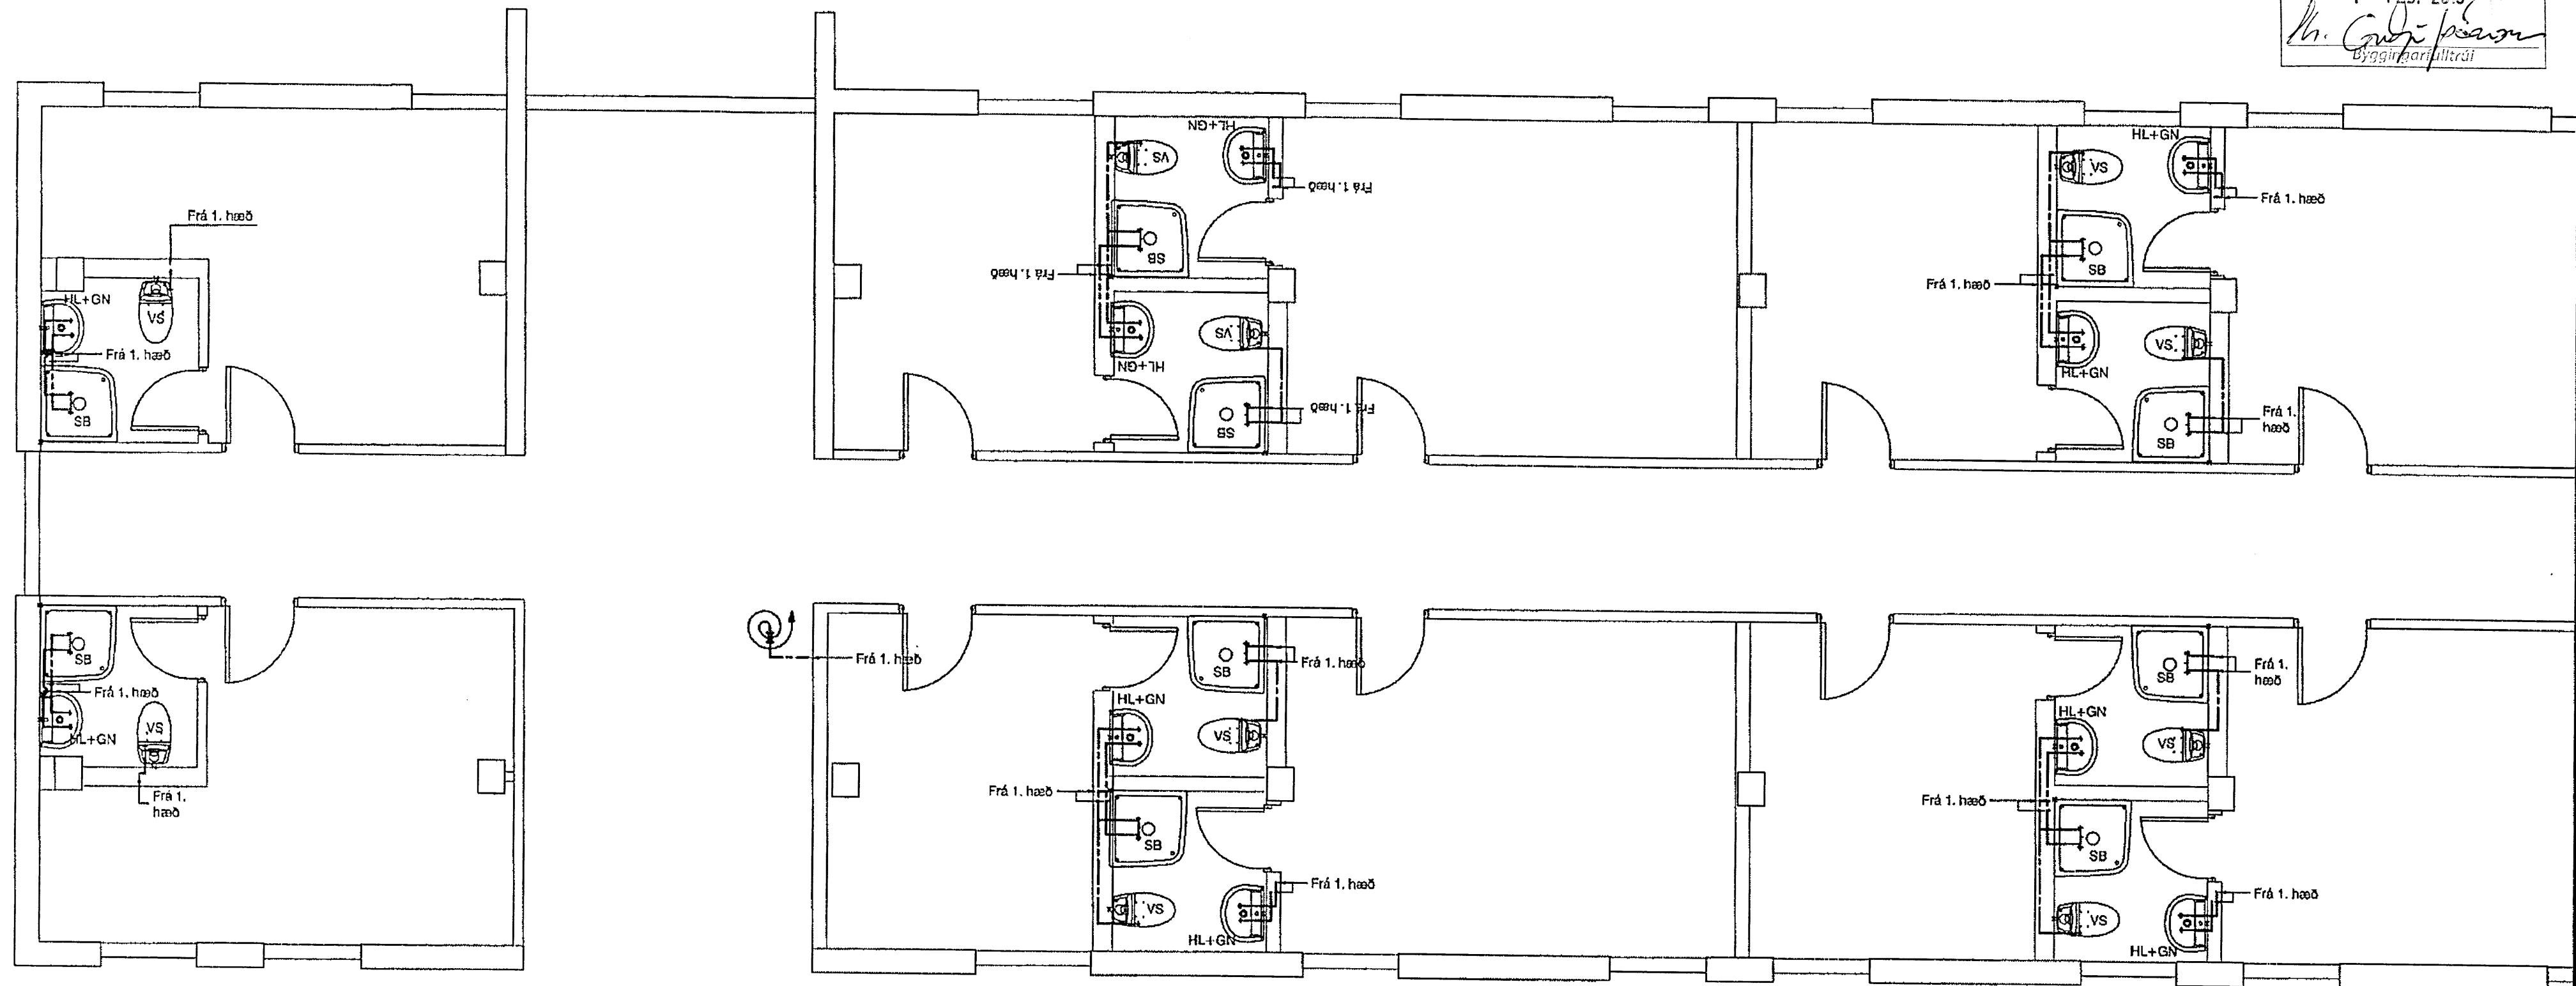

Bætur

Heimavistarhús, "Nös" Laugarvatni, B-álma

LAGNIR	MÆLIKVARÐI 1 : 50
Vatnslagnir	DAGSETNING 21. október 2013
grunnmynd 2. hæð	<i>Guðjónsson</i>

NÝVERK	NÝJA VERKFRÆÐISTOFAN	1432-2.02.dwg		
<small>Leifur Benediktsson kt 080445 - 4829, sími 587 3224 Brakkuseli 24, 109 Reykjavík, Netfang: leifurben@intomet.is</small>		verk nr.	teikning nr.	brýtingar
		1432-2 - 272		