



Grunnmynd 2. hæð

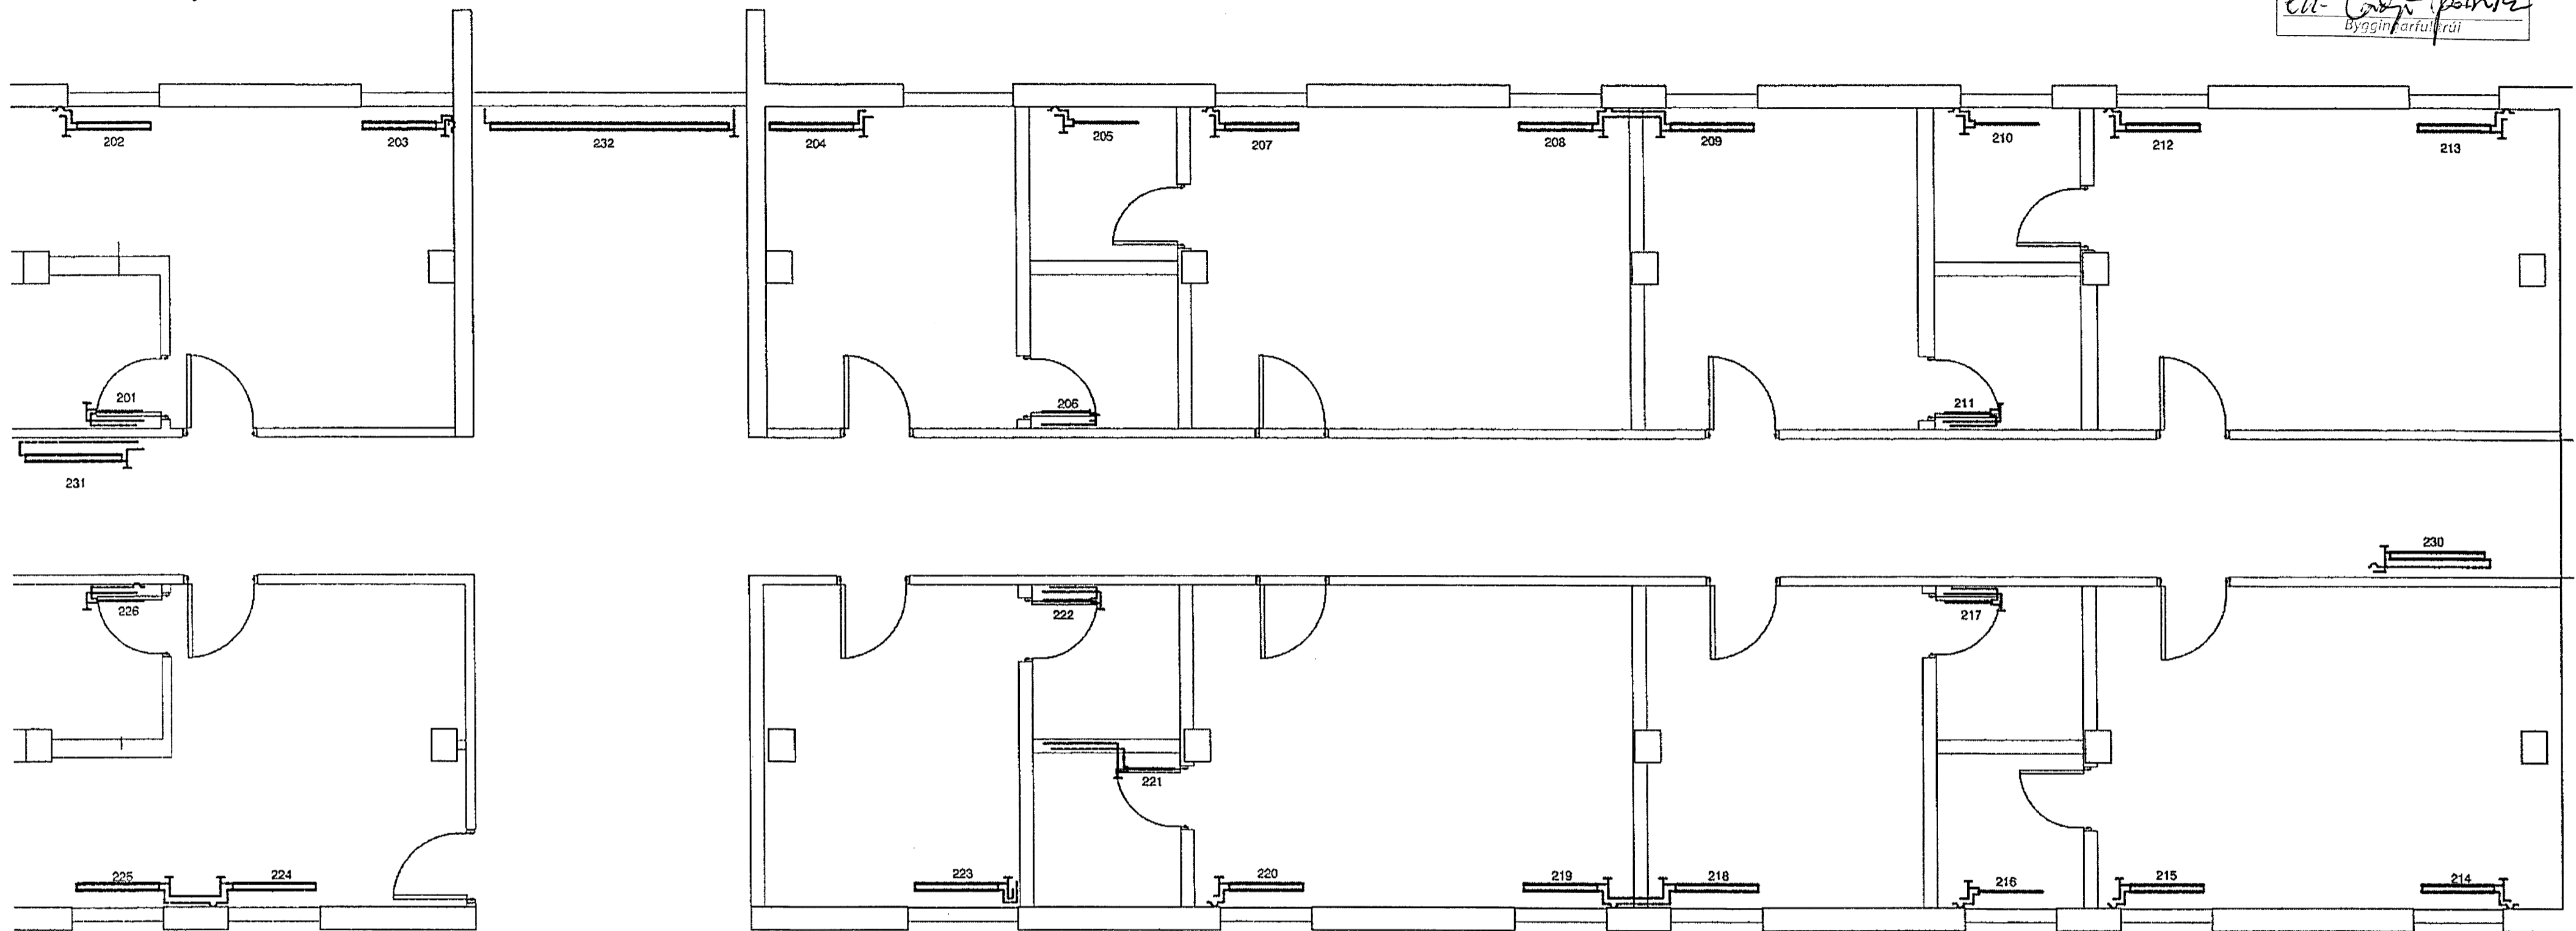

OFNATAFLA

HITAVEITA = 80/40 gr.C

Ofnatengingar

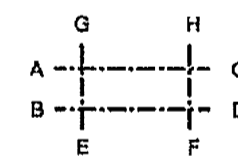

1. H/ED

Nr	Afköst w	Hæð mm	Lengd mm	Stútar
101	440	700	500	C - D
102	700	600	800	A - B
103	700	600	800	C - D
104	870	600	900	C - D
105	460	600	700	A - B
106	300	600	500	A - B
107	700	600	800	A - B
108	700	600	800	C - D
109	870	600	900	A - B
110	460	600	700	A - B
111	300	600	500	A - B
112	740	600	800	A - B
113	740	600	800	C - D
114	740	600	800	A - B
115	740	600	800	C - D
116	460	600	700	C - D
117	300	600	500	C - D
118	870	600	900	C - D
119	700	600	800	A - B
120	700	600	800	C - D
121	300	600	500	A - B
122	300	600	500	C - D
123	670	600	900	A - B
124	740	600	800	C - D
125	520	600	800	A - B
126	300	600	500	C - D
130	Núverandi ofn			B - C
131	Núverandi ofn			B - C

2. H/ED

Nr.	Afköst w	Hæð mm	Lengd mm	Stútar
201	300	600	500	C - D
202	770	600	800	A - B
203	770	600	800	C - D
204	930	600	900	C - D
205	460	600	700	A - B
206	300	600	500	A - B
207	770	600	800	A - B
208	770	600	800	C - D
209	930	600	900	A - B
210	460	600	700	A - B
211	300	600	500	A - B
212	880	600	800	A - B
213	860	600	800	C - D
214	860	600	800	A - B
215	860	600	800	C - D
216	460	600	700	C - D
217	300	600	500	C - D
218	930	600	900	C - D
219	770	600	800	A - B
220	770	600	800	C - D
221	300	600	500	A - B
222	300	600	500	C - D
223	930	600	900	A - B
224	770	600	800	C - D
225	770	600	800	A - B
226	440	700	500	A - B
230	Núverandi ofn			B - C
231	Núverandi ofn			B - C
232	Núverandi ofn			B - C

Mæliskvæði 1 : 50



Bað

Heimavistarhús, "Nös" Laugarvatni, B-álma

LAGNIR
 Hítalagnir
 grunnmynd 2. hæð

MÆLIKVÆÐI 1 : 50

DAGSETNING 12. nóvember 2013

Leifur Benediktsson

NÝVERK NÝJA VERKFRÆÐISTOFAN
 Leifur Benediktsson KÍ 080445 - 4829, sími 587 3224
 Brekkuseli 24, 109 Reykjavík, Netfang: leifurben@ntnet.is

1432-2.03.dwg

verk nr. telkning nr. broytingar

1432-2 282