




OFNATAFLA

HITAVEITA = 80/40 gr.C

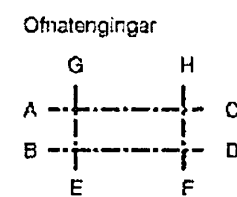

1. HÆÐ					2. HÆÐ				
Nr	Alkóst w	Hæð mm	Lengd mm	Stútar	Nr.	Alkóst w	Hæð mm	Lengd mm	Stútar
101	440	700	500	C - D	201	300	600	500	C - D
102	700	600	800	A - B	202	770	600	800	A - B
103	700	600	800	C - D	203	770	600	800	C - D
104	870	600	900	C - D	204	930	600	900	C - D
105	460	600	700	A - B	205	460	600	700	A - B
106	300	600	500	A - B	206	300	600	500	A - B
107	700	600	800	A - B	207	770	600	800	A - B
108	700	600	800	C - D	208	770	600	800	C - D
109	870	600	900	A - B	209	930	600	900	A - B
110	460	600	700	A - B	210	460	600	700	A - B
111	300	600	500	A - B	211	300	600	500	A - B
112	740	600	800	A - B	212	860	600	800	A - B
113	740	600	800	C - D	213	860	600	800	C - D
114	740	600	800	A - B	214	860	600	800	A - B
115	740	600	800	C - D	215	860	600	800	C - D
116	460	600	700	C - D	216	460	600	700	C - D
117	300	600	500	C - D	217	300	600	500	C - D
118	870	600	900	C - D	218	930	600	900	C - D
119	700	600	800	A - B	219	770	600	800	A - B
120	700	600	800	C - D	220	770	600	800	C - D
121	300	600	500	A - B	221	300	600	500	A - B
122	300	600	500	C - D	222	300	600	500	C - D
123	870	600	900	A - B	223	930	600	900	A - B
124	740	600	800	C - D	224	770	600	900	C - D
125	520	600	800	A - B	225	770	600	900	A - B
126	300	600	500	C - D	226	440	700	500	A - B
130	Núverandi ofn			B - C	230	Núverandi ofn			B - C
131	Núverandi ofn			B - C	231	Núverandi ofn			B - C
					232	Núverandi ofn			B - C

Rúmmynd, suðurhluti

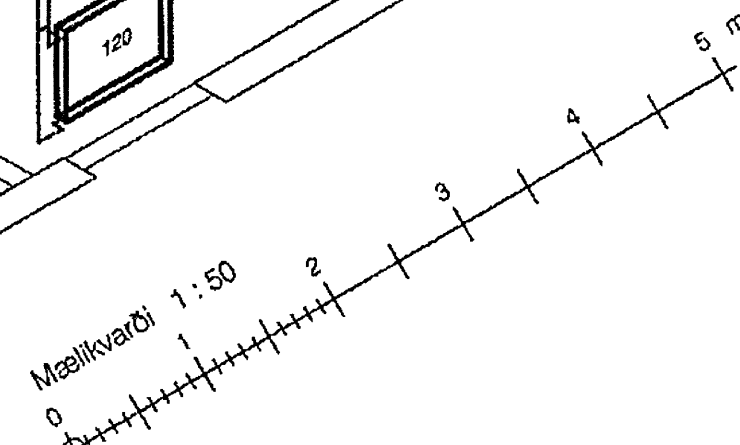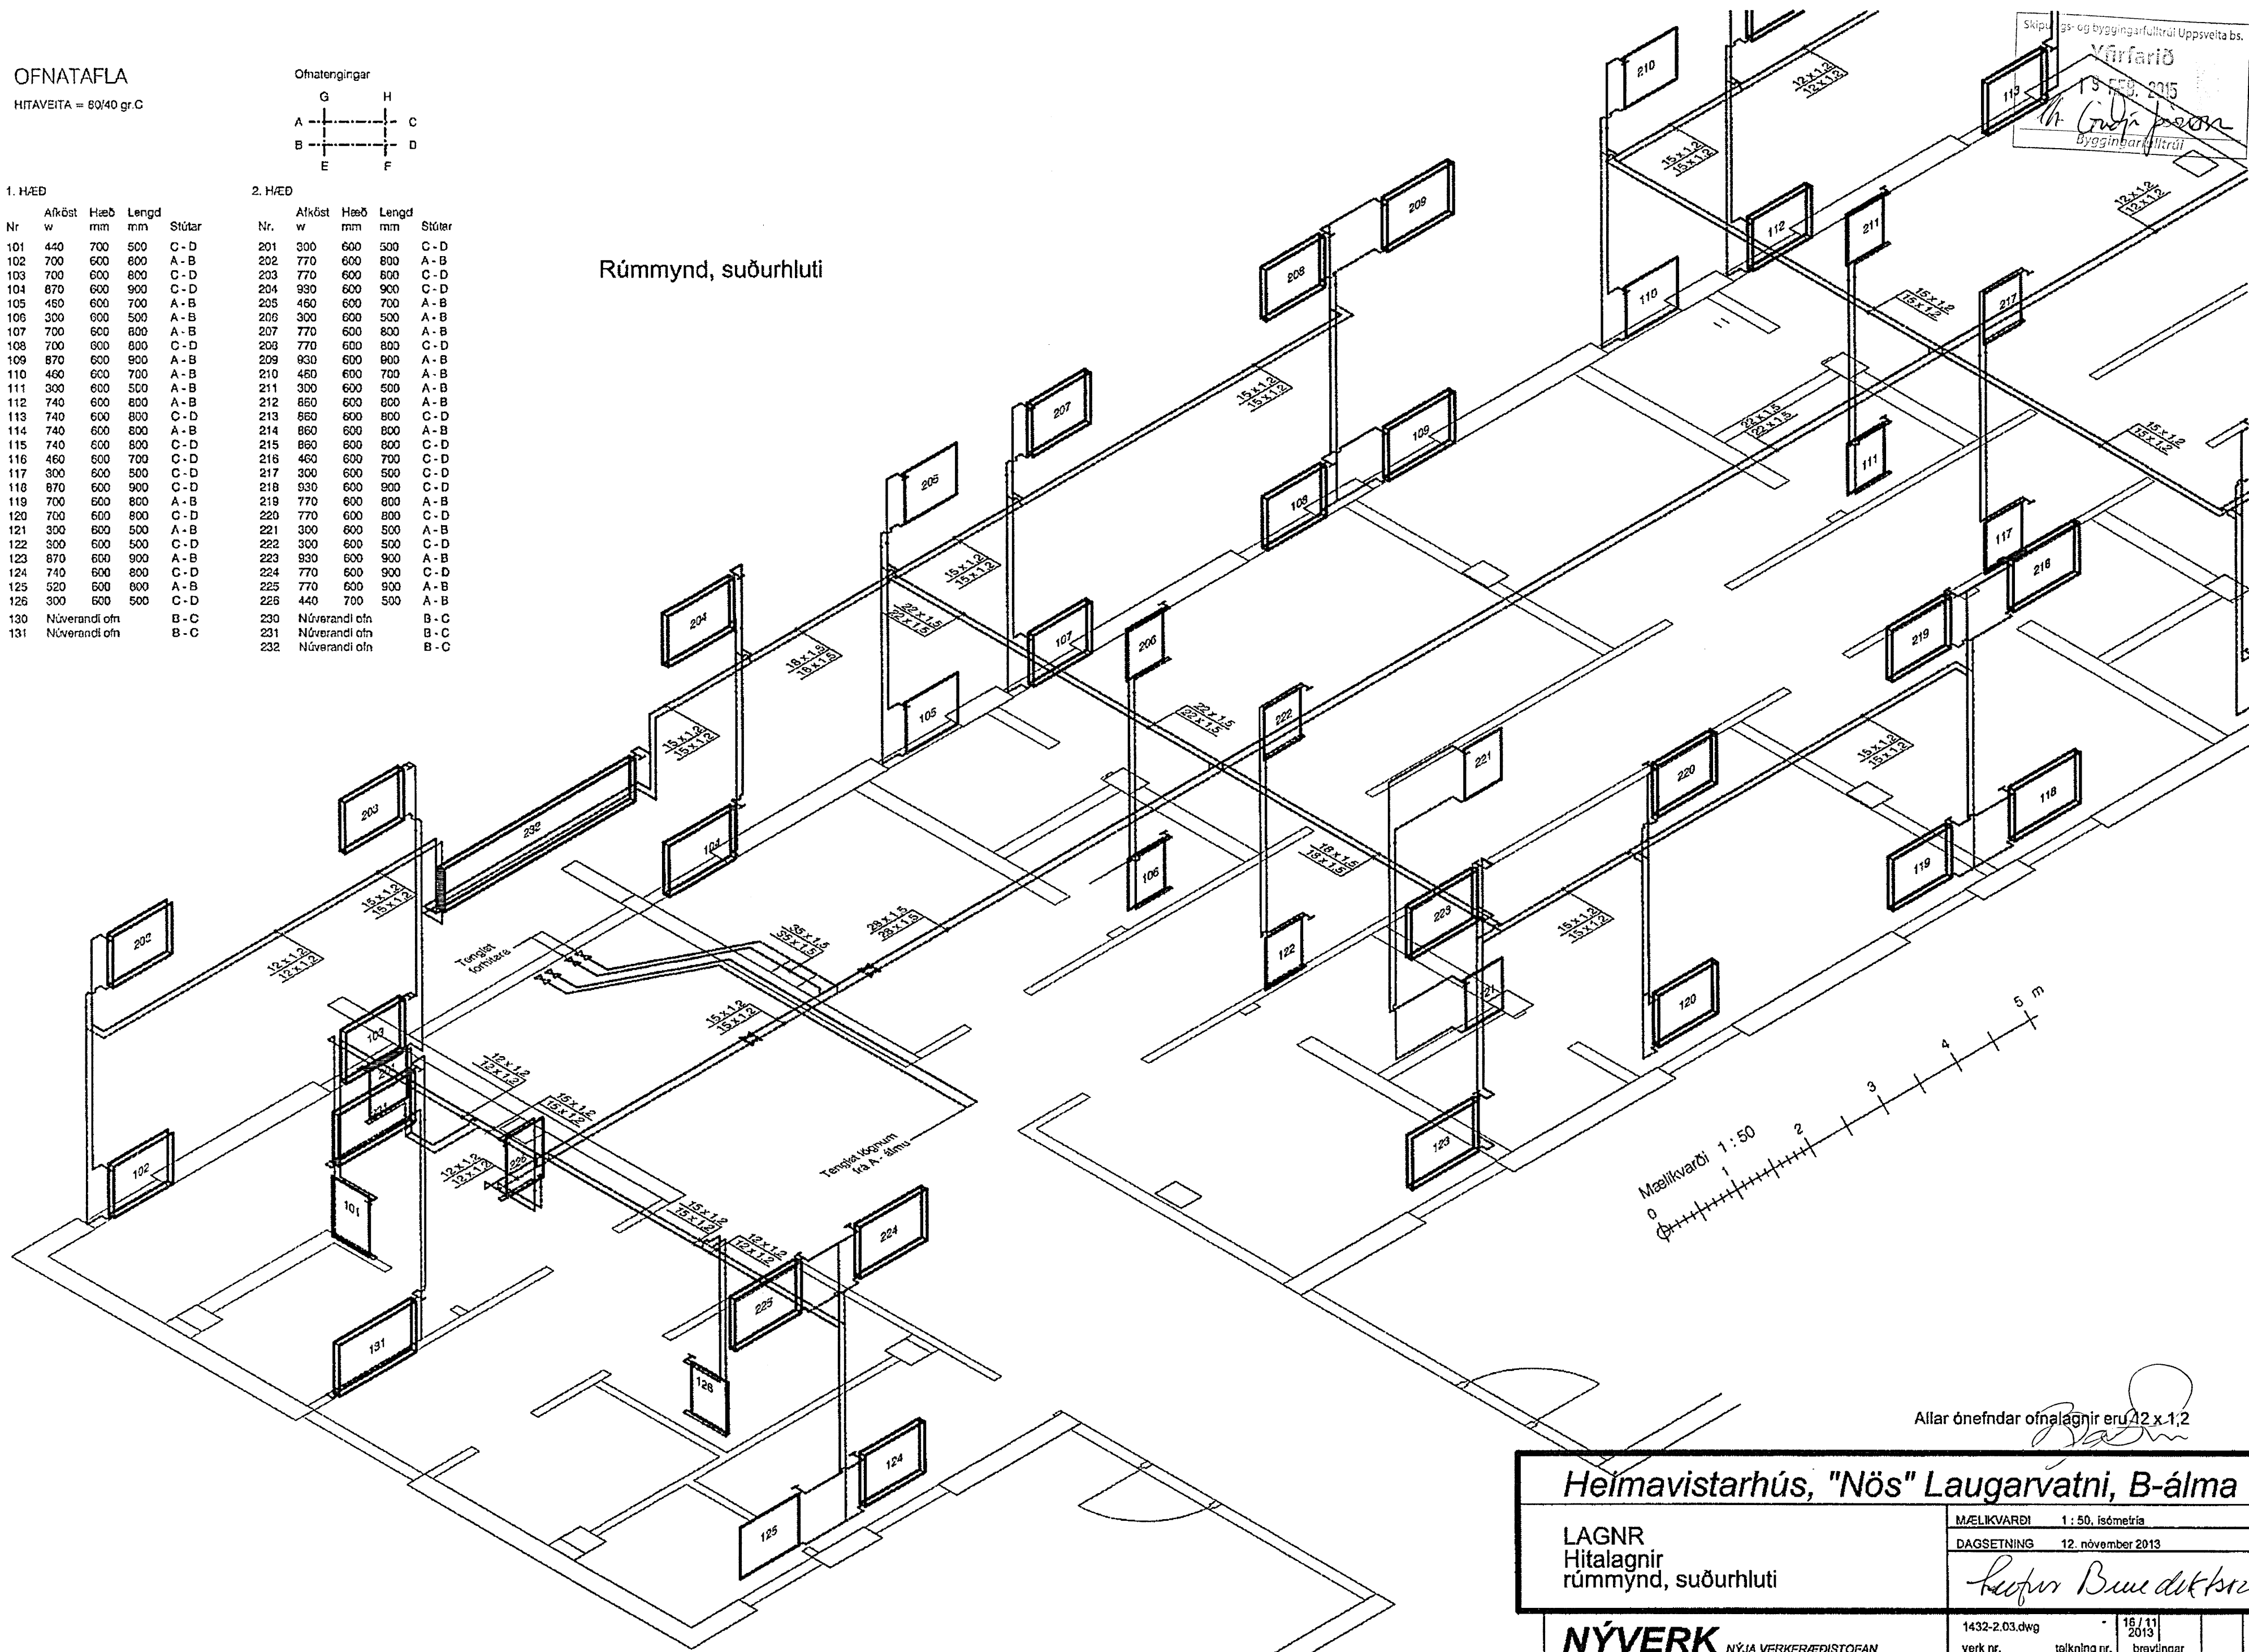

Allar ónefndar ómálagnir eru A2 x 1,2

Heimavistarhús, "Nös" Laugarvatni, B-álma

LAGNR
Hitalagnir
rúmmynd, suðurhluti

MÆLIKVARÐI 1 : 50, ísómetría
DAGSETNING 12. nóvember 2013

Leifur Benediktsson

1432-2.03.dwg 16/11/2013
verk nr. teikning nr. brýglingar

1432-2 - 283 A

NÝVERK NÝJA VERKFRÆÐISTOFAN
Leifur Benediktsson kt 060445 - 4829, sími 587 3224
Brekkuseli 24, 109 Reykjavík, Netfang:leifurben@internet.is