


SNEIÐING C - C M 1:50

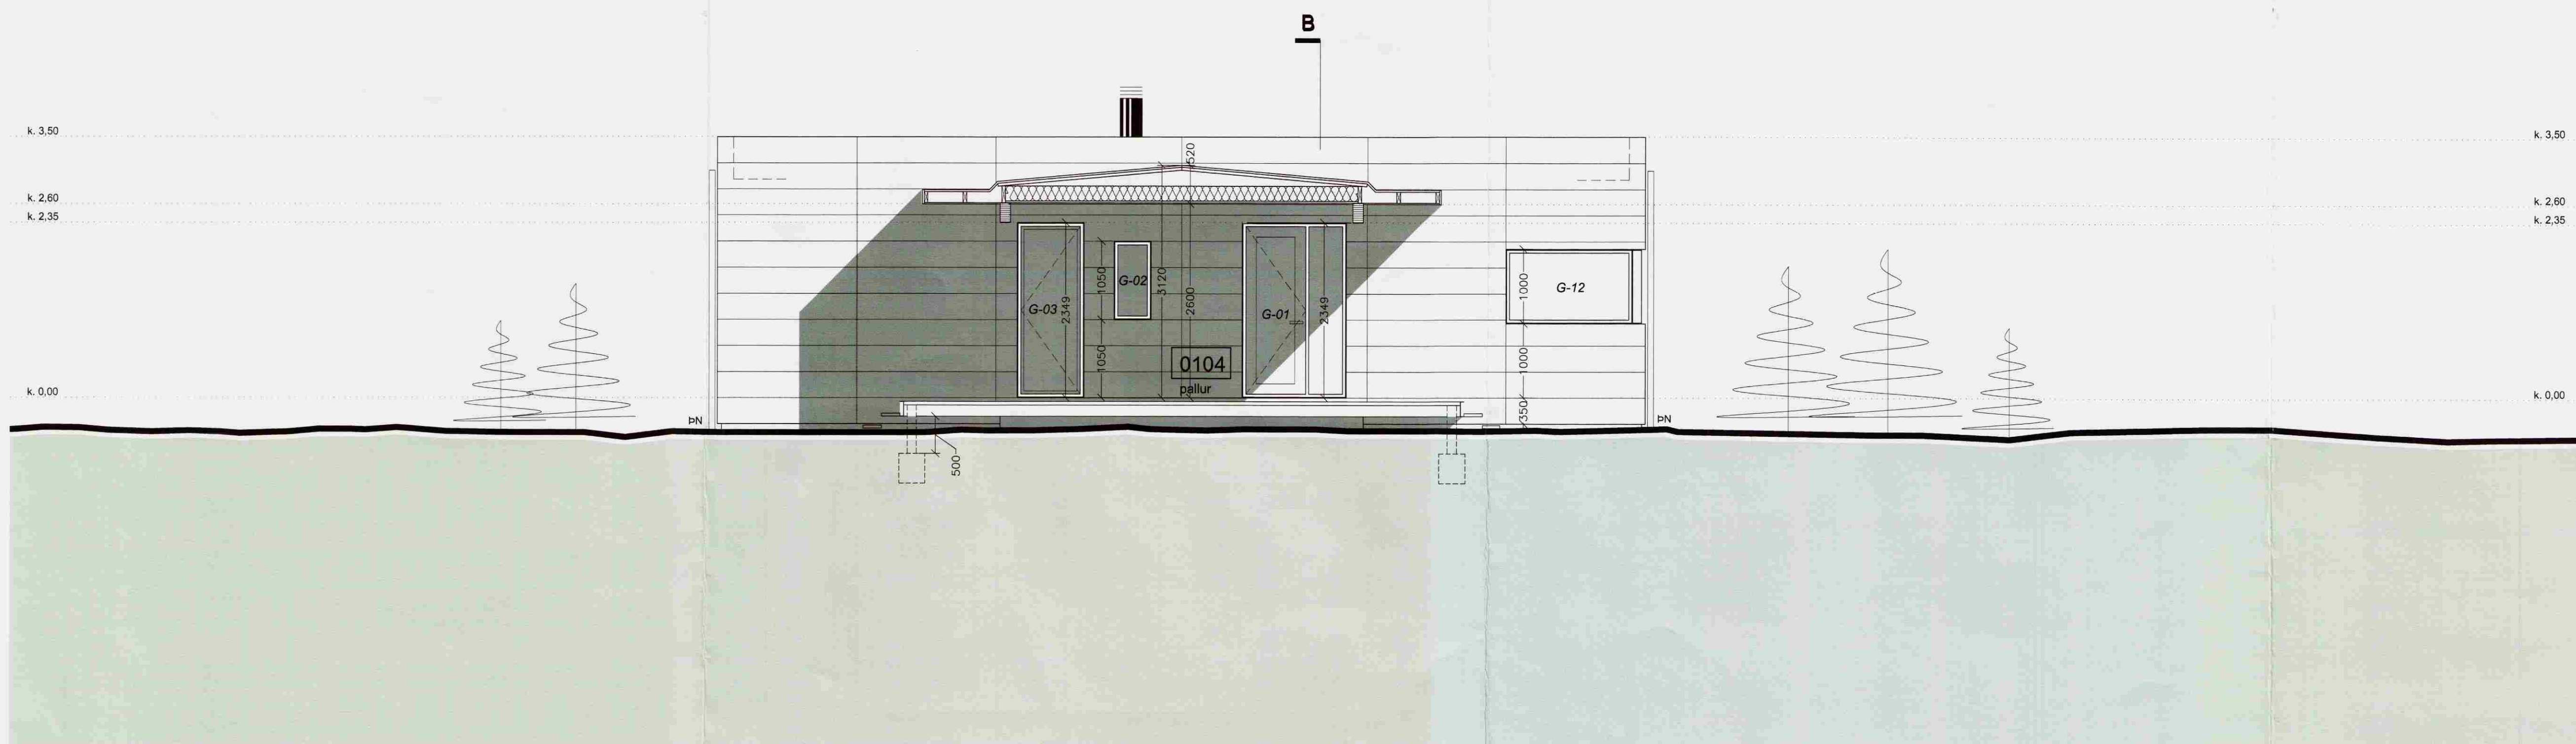

SNEIÐING D - D M 1:50

Verkhelti:	Skálabrekkugata 8 Bláskógabyggð - sumarhús
Verkhliuti:	sneiðing c - c og d - d
Telkninúmer:	1.4
Mælikvarði:	1:50
Telknað:	RA
Yfirfari:	
Samþykkt:	
Verknúmer:	06046
Útgáfudagur:	5. júlí 2006
Telknisíði:	V11-Sumarhus06046-Skalabrekkugata#06046-telkn06046-atalupp06046-BF-10.07.06/06046
Útprintað:	Júl 10, 2006 - 10:00

*Sig. Halldórsson*

**ARKÞING**  
BOLHOLT 8 - 105 REYKJAVÍK  
SÍMI: 551 0870 - FAX: 551 0875  
arkthing@arkthing.is - www.arkthing.is

GUDMUNDUR KR. GUDMUNDSSON,	050635-2869	ARKITEKT
ÓLAFUR SIGURDSSON,	110753-3136	ARKITEKT
SIGURDUR HALLGRÍMSSON,	080152-4429	BYGG.FR.
HJÓRTUR PÁLSSON,		