

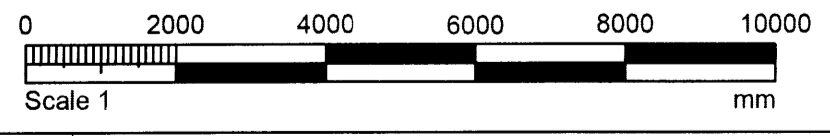


Skipulags- og byggingarfulltrúi Uppsveita bs.  
**Samþykkt**  
 23 SEPT, 2014  
*[Signature]*  
 Byggingarfulltrúi

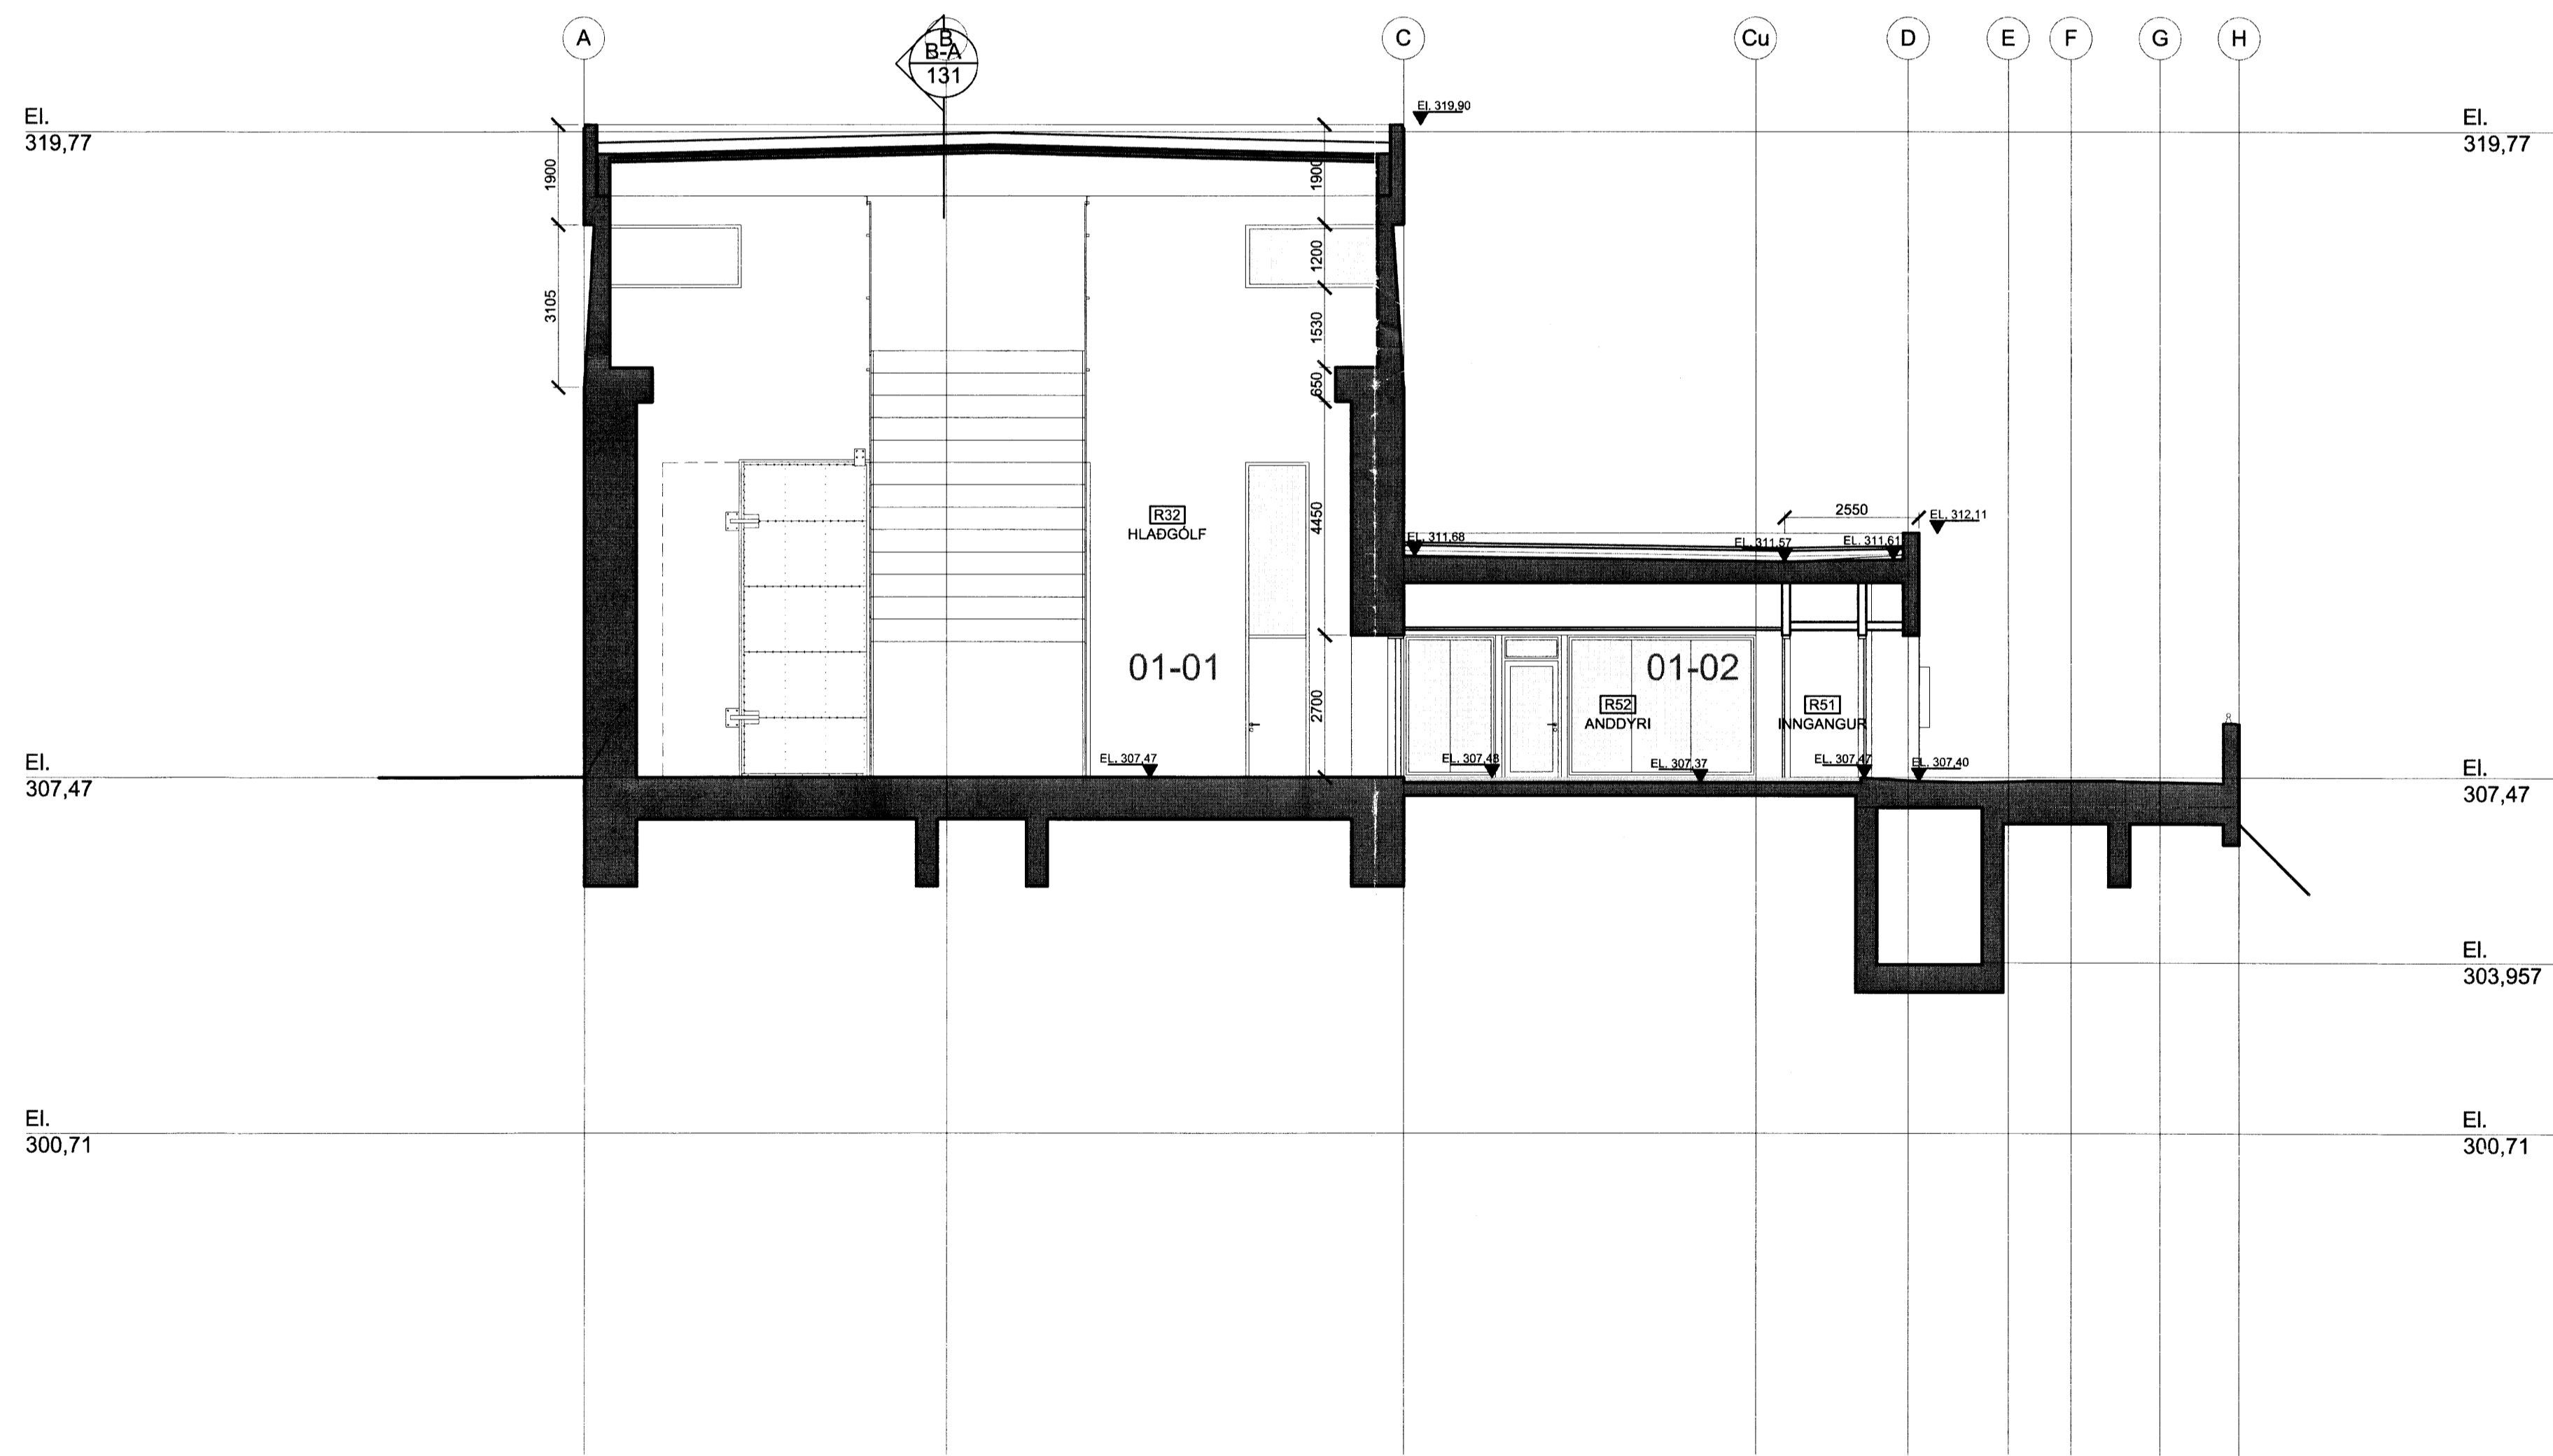

*Gústaf Guðmússon 240365-4399*  
*11/9/14 241762-7909*

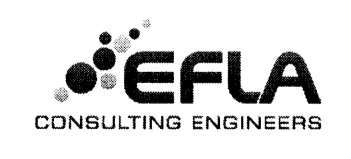

STÖÐVARHÚS  
 AÐALTEIKNINGAR  
 SNEIÐING 5-6

|            |                |          |          |
|------------|----------------|----------|----------|
| PROCESS    | =              | +        | +        |
| NPC NUMBER |                | NPC REV. | BOL      |
| NUMBER     | 359B           | ISSUE    | BUD      |
|            |                |          | SHEET    |
|            |                |          | NEXT SH. |
|            | 15-A-56.31.136 | A1       |          |

| ISSUE | DESCRIPTION | DATE | DES. | CHK. | APP. | ISSUE | DESCRIPTION  | DATE       | DES. | CHK. | APP. | DATE      | DES.          | CHK. | APP. |
|-------|-------------|------|------|------|------|-------|--------------|------------|------|------|------|-----------|---------------|------|------|
|       |             |      |      |      |      |       |              |            |      |      |      | MARS 2013 |               |      |      |
|       |             |      |      |      |      |       |              |            |      |      |      |           | SG/HS         |      |      |
|       |             |      |      |      |      |       |              |            |      |      |      |           | GG            |      |      |
|       |             |      |      |      |      |       |              |            |      |      |      |           | PAPER SIZE    |      |      |
|       |             |      |      |      |      |       |              |            |      |      |      |           | A1            |      |      |
|       |             |      |      |      |      |       |              |            |      |      |      |           | PROJ.         |      |      |
|       |             |      |      |      |      |       |              |            |      |      |      |           | BÚÐARHÁLS HEP |      |      |
|       |             |      |      |      |      | A1    | A?ALTEIKNING | 2013-03-01 | SG   | GG   | GG   |           |               |      |      |

S:\Verk\359-Búðarhálsvirkjun\359B-endursko?un-2008\100-a?alteikningar\A?alteikningar - íslenskar\A-359B-56.31.131-136-PH-sections.dwg