

TÚN

TÚN

HNIT Á LÓÐ ÁBURDARFRAMLEIDSLU

LÓÐARMÖRK


PKT. 20	X=431408.44	Y=396966.93
PKT. 21	X=431502.58	Y=396933.20
PKT. 22	X=431468.85	Y=396839.06
PKT. 23	X=431374.71	Y=396872.79

PUNKTAR Á 500M FJARLEGDARRÁÐIUS

PKT. 24	X=431465.19	Y=396831.68
PKT. 25	X=431480.98	Y=396890.35
PKT. 26	X=431505.85	Y=396950.98

MIDPUNKTUR SÍLÓA

PKT. 27	X=431456.65	Y=396879.98
PKT. 28	X=431417.28	Y=396894.08

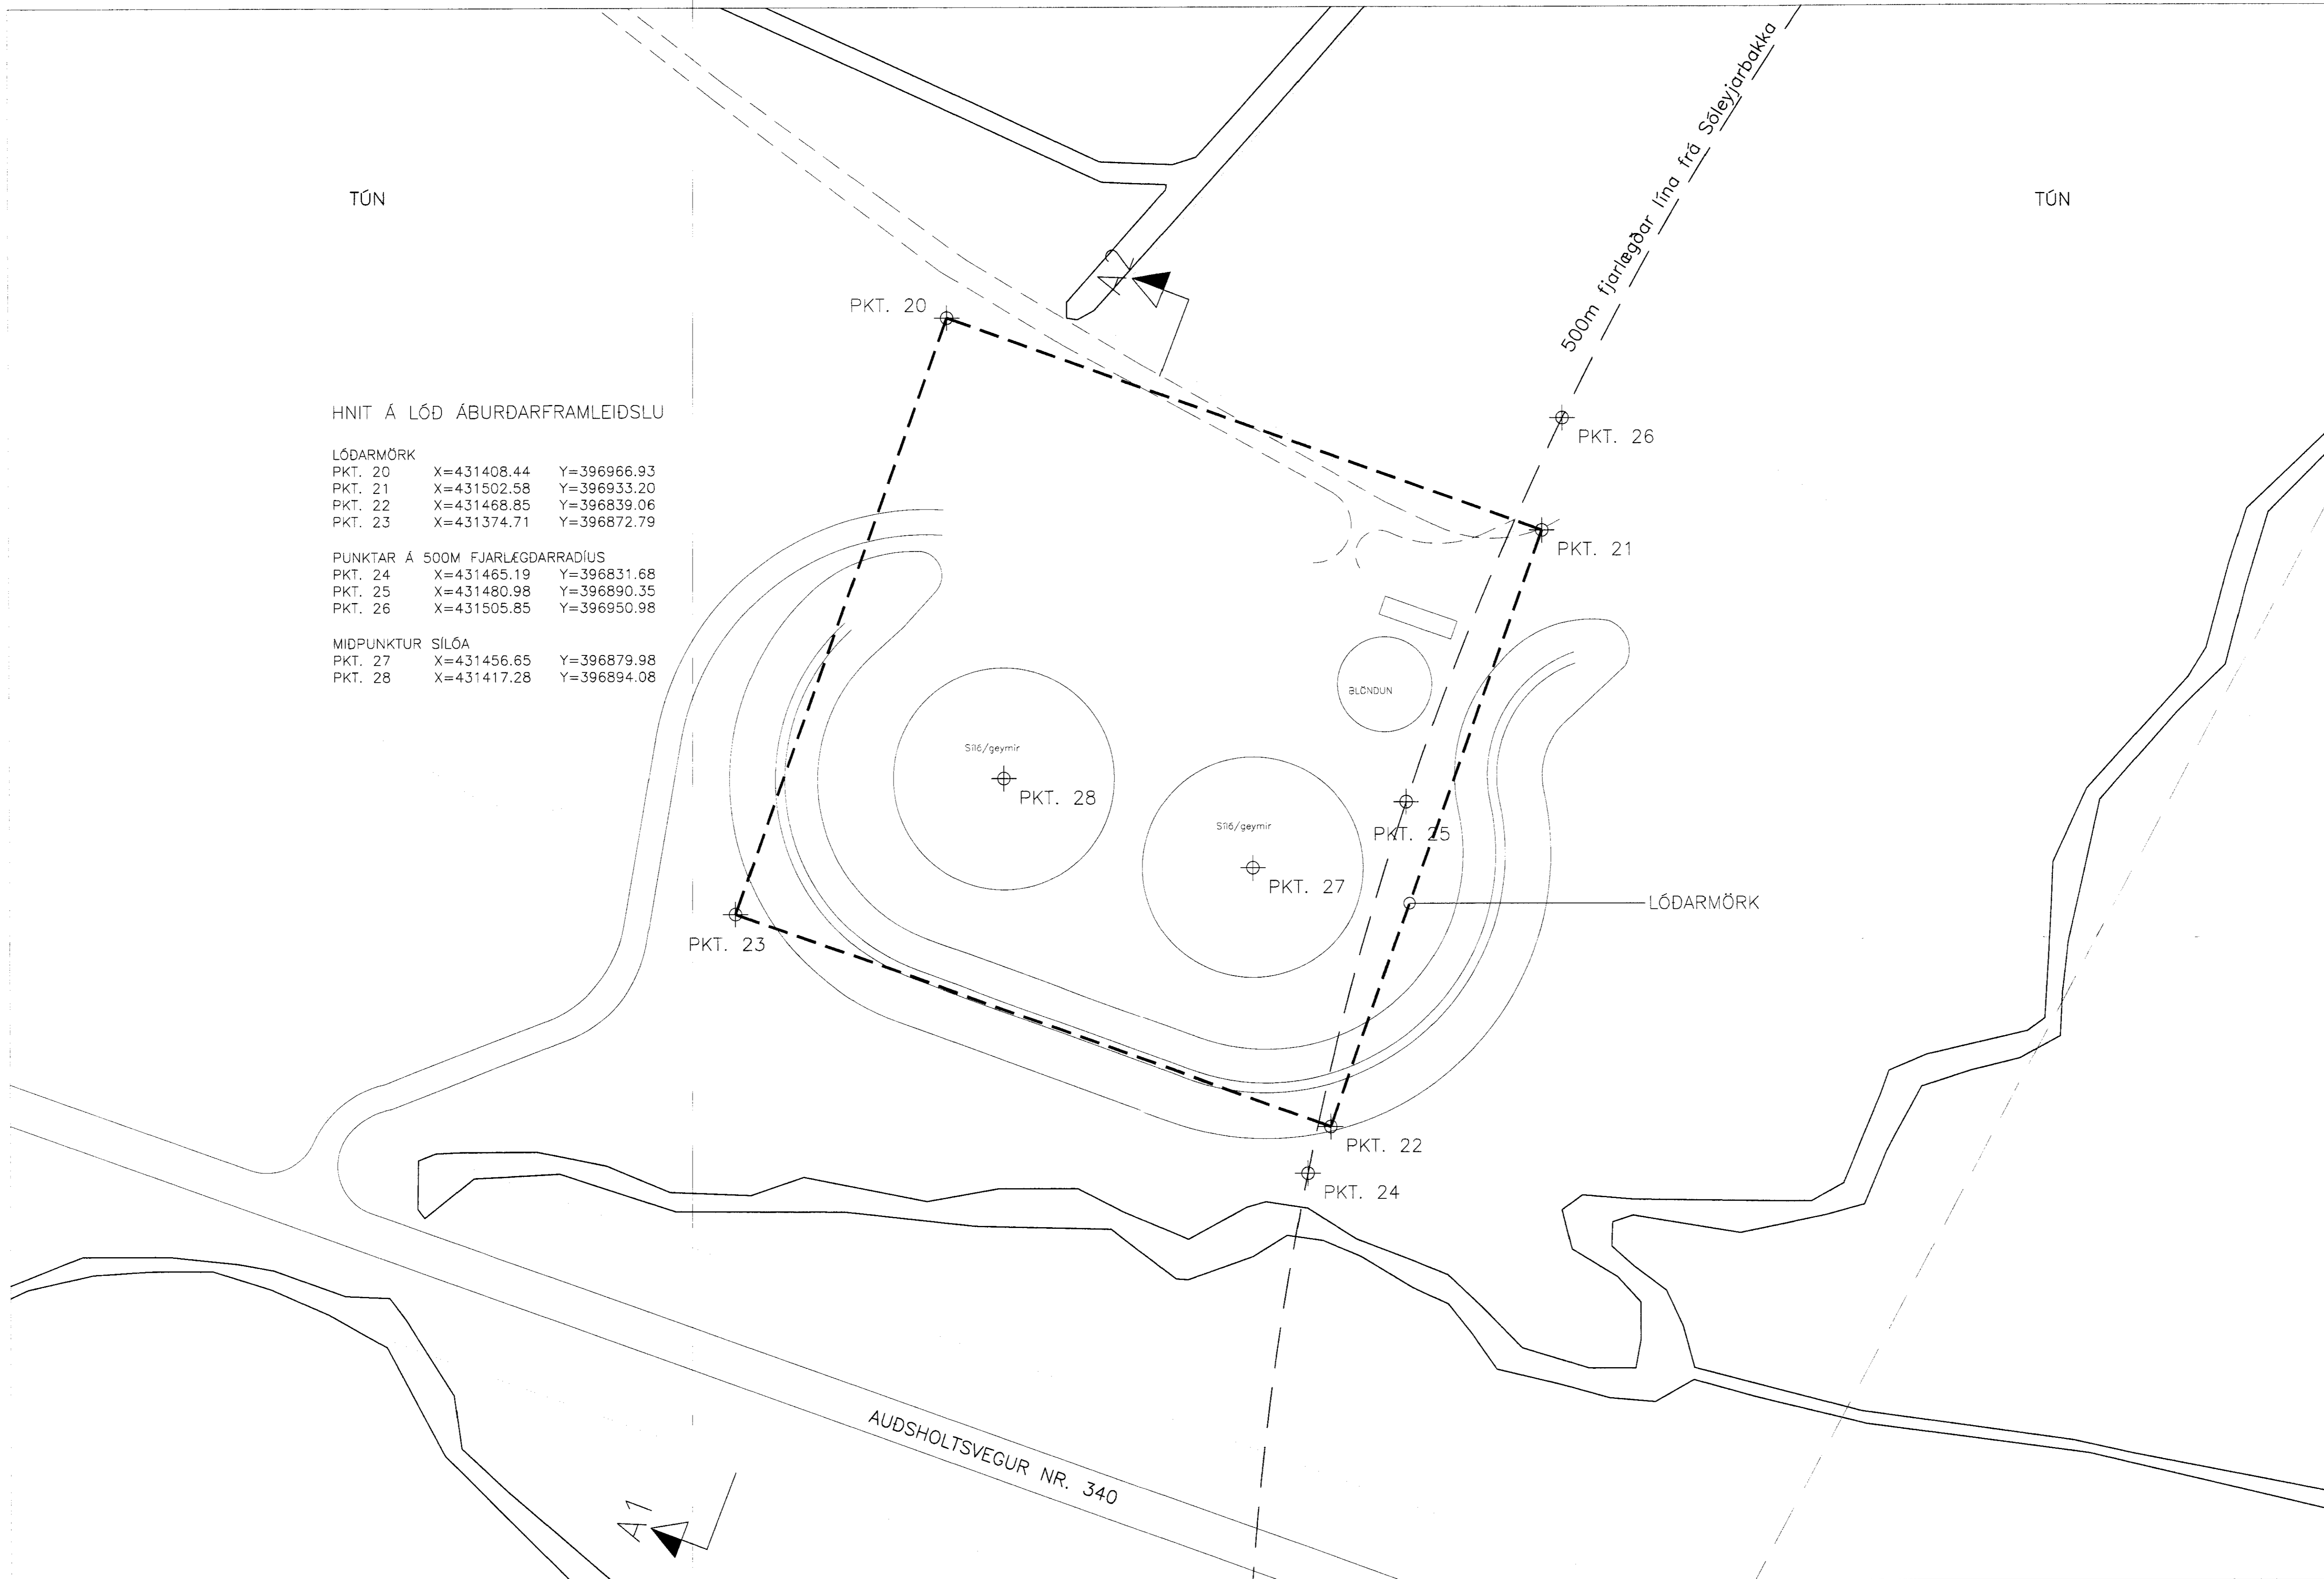

Br. 04.11.10. Geymum hliðrað út fyrir 500mm fjari. frá Söleyjarbakka.

BIRTINGAHOLT 4  
Áburðarsíð  
DEIUSKIPULAG

KVARÐ-A1: 1:500	TEIKN NR:
DAGS: 20. maí 2010	-ANNAD: FK
FLOKKUR: 8710	TEIKNAD: FK
SKRÁ: Birtingaholt4.skiplag2007.dwg	VERK NR:

KENNISNIÐ  
Þjóðvegur 340, vinnsluvæði

