




Burðarþöl: Grunnmynd hæðar. 1:50.

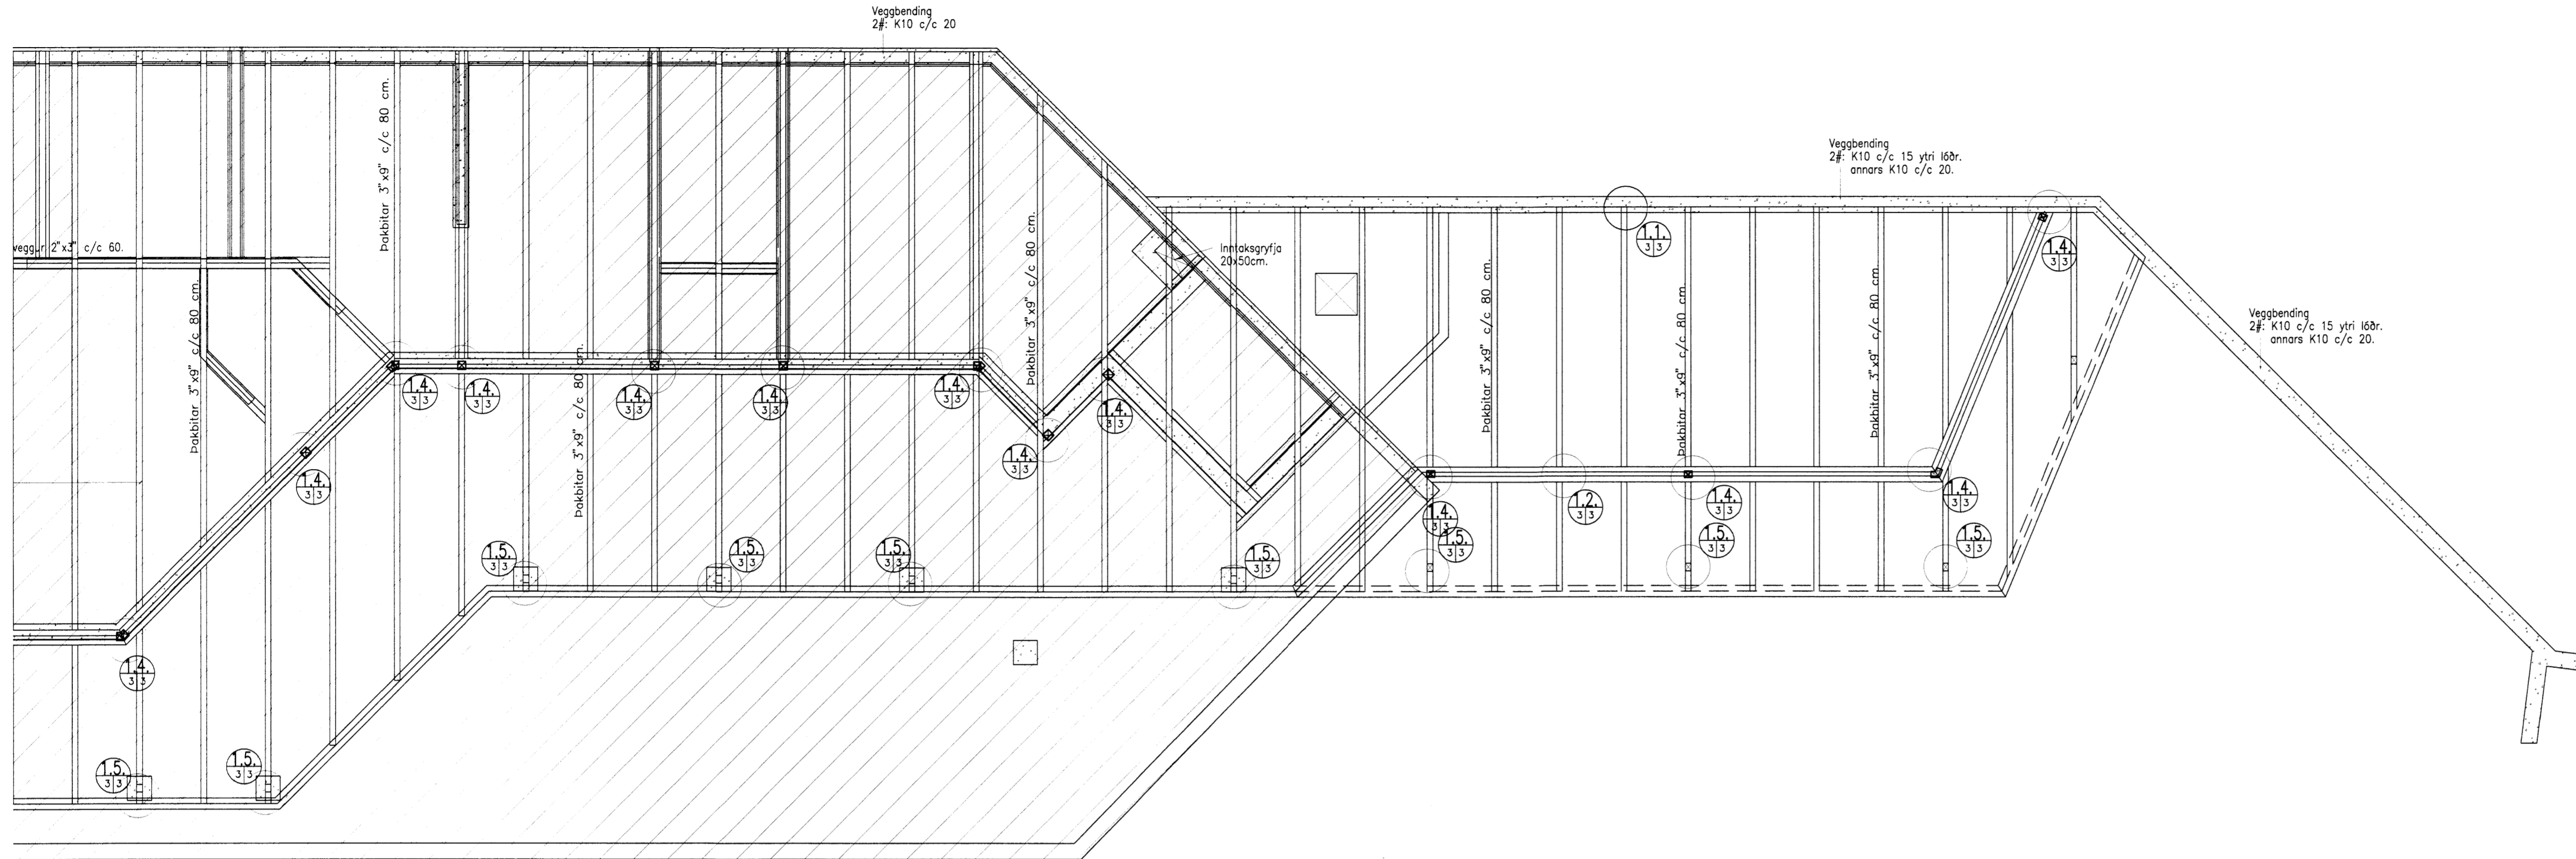


1.1 Sérmynd 1.1. 1:10.

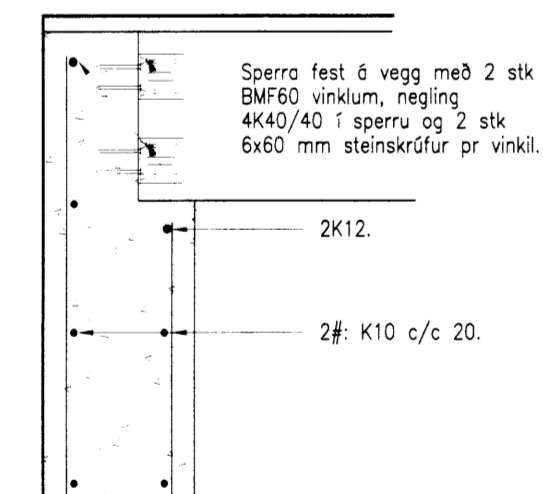


1.2 Sérmynd 1.2. 1:10.

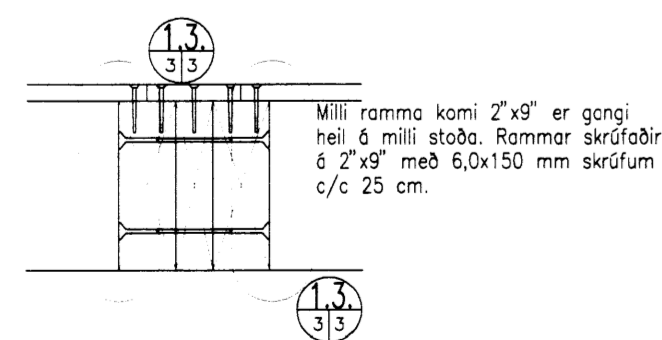


1.3 Sérmynd 1.3. 1:10.

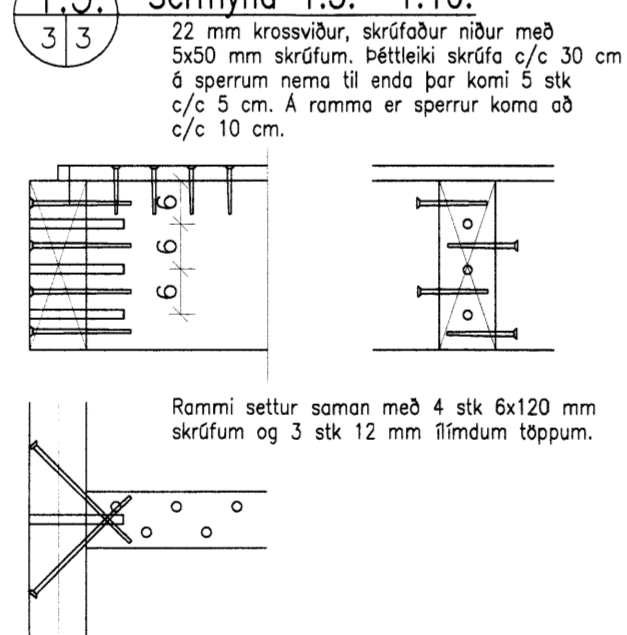

1.4 Sérmynd 1.4. 1:10.

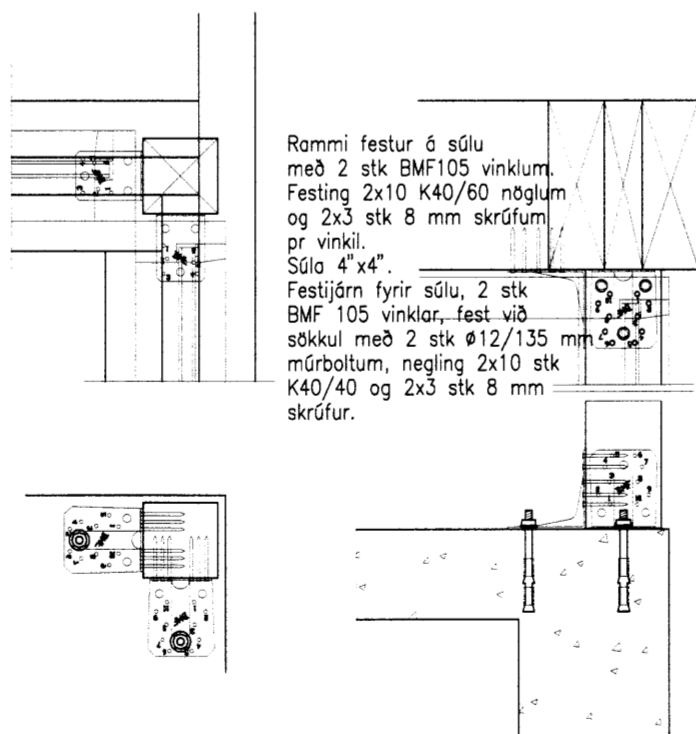

1.5 Sérmynd 1.5. 1:10.

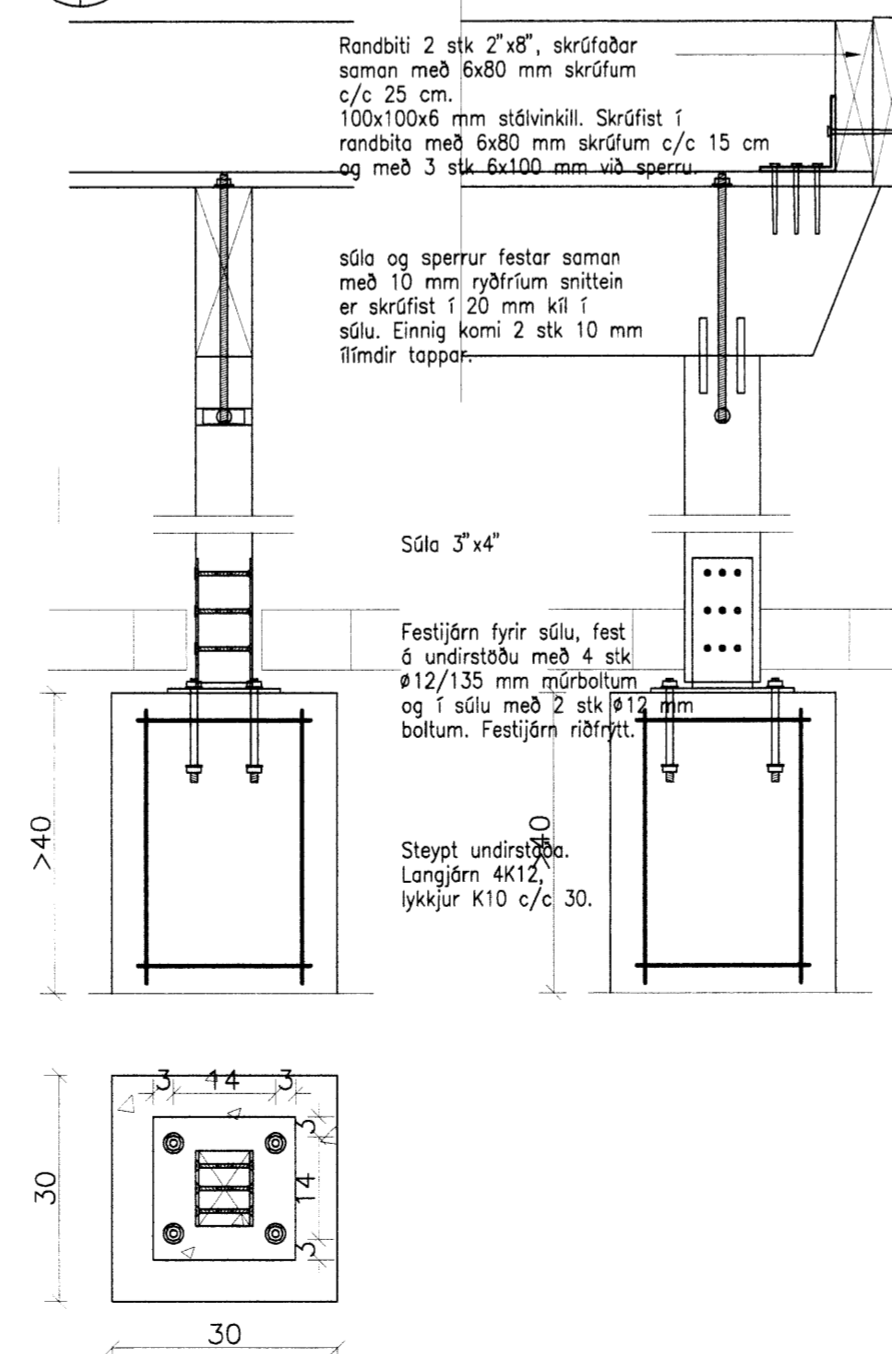

Breytingar:

TÓV TEIKNISTOFAN ODINSTORGI, VERKFRÉDISTOFA ehf.
 Öðinsgata 8
 101 Reykjavík
 Netfang: gust@to.is
 Sími: 510 2211 Fax: 510 2201

Verkefni: FRISTUNDAFHÚS LÖD 5 Í LANDI GÖTU HRUNAMANNAREPPI
 Heiti: BURÐARVIRKI: GRUNNMYND HÆÐAR OG SÉRMYNDIR

Hönnun: VIFILL ODDSSON kt. 101236-3629	VERKFRÉDINGUR VFVI - FRV
GUSTAF ODDSSON kt. 231163-5069	VERKFRÉDINGUR VFVI
KRISTJAN S. GUDMUNDSSON kt. 070254-5819	VERKFRÉDINGUR VFVI

Aritun aðalhönnuðar: *Gustaf Oddsson*

M. 1:50, 1:10
 R. G.V.
 T. G.V./I.V.
 Dags. Okt. 2012. Nr. 1438-1-3.