


Séd frá 'X'

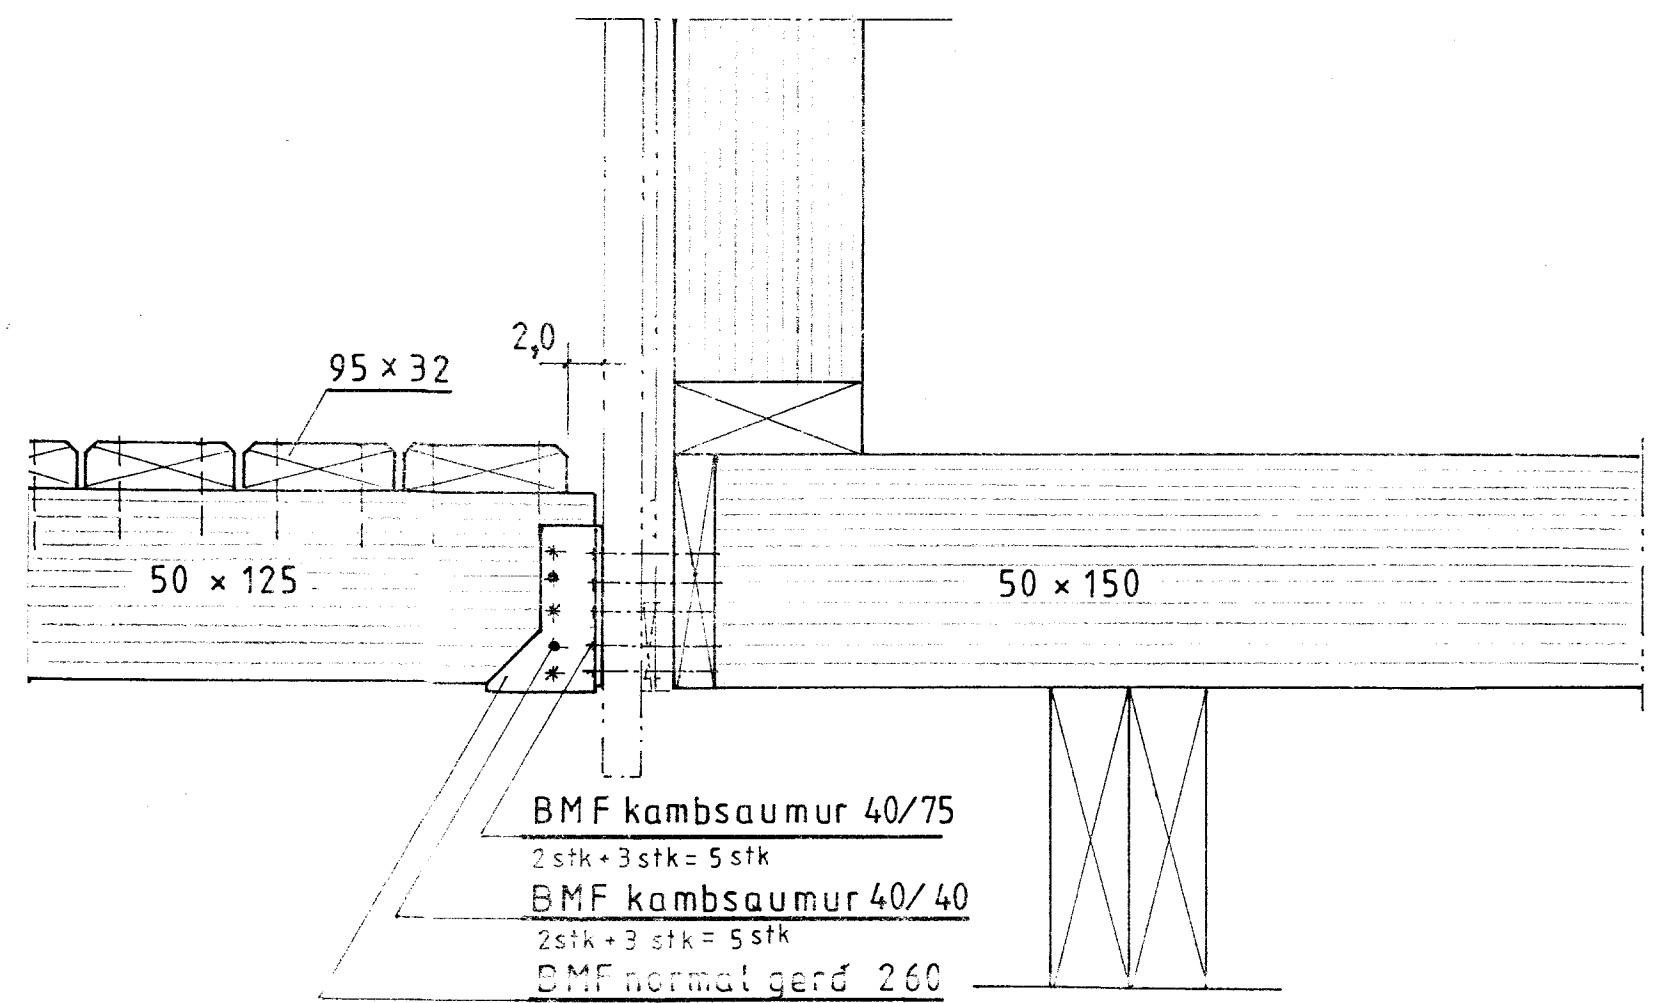

Séd frá 'Z'

Mkv 1:50	Lód í sumarhúsa svæðinu 'Hraunborgir' Grímsnes og Grafningshreppi, Arnassýslu Lód nr.13 Yálfasteinssund. 5180m ²	TEIKNIVANGUR
Dags de 1/01	Eigandi: Einar Steingrímsson, kt. 311247 3609	
NF 134-4	GÓLF	