


Samb. 07.06.05
 BYGGINGARFULLTRUI
 Guðmundur Guðmundsson
 Hólmur Einarsson


STIMPILREITUR
 Sigríður Magnúsdóttir

SIGRÍÐUR MAGNÚSDÓTTIR
 HANS-OLAV ANDERSEN

Teiknistofan Tröð ehf
 Laugavegi 28, 101 Reykjavík
 Sími: 562 8255 Fax: 562 8253
 www.tst.is info@tst.is

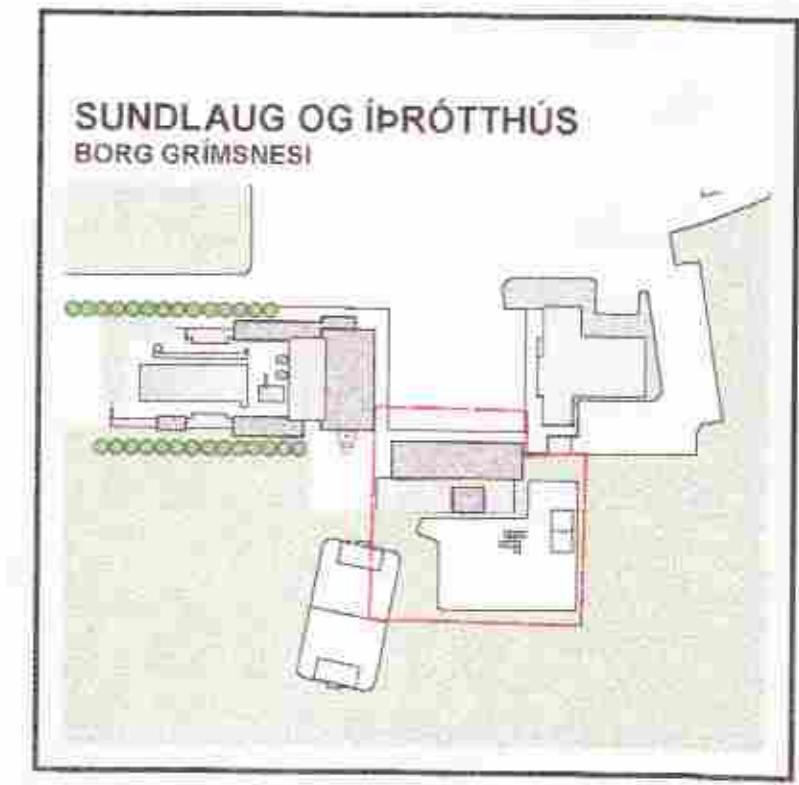

BREYTING: 00. NÝ TEIKNING
 DAGS: 01.06.05
 TEIKN: SM

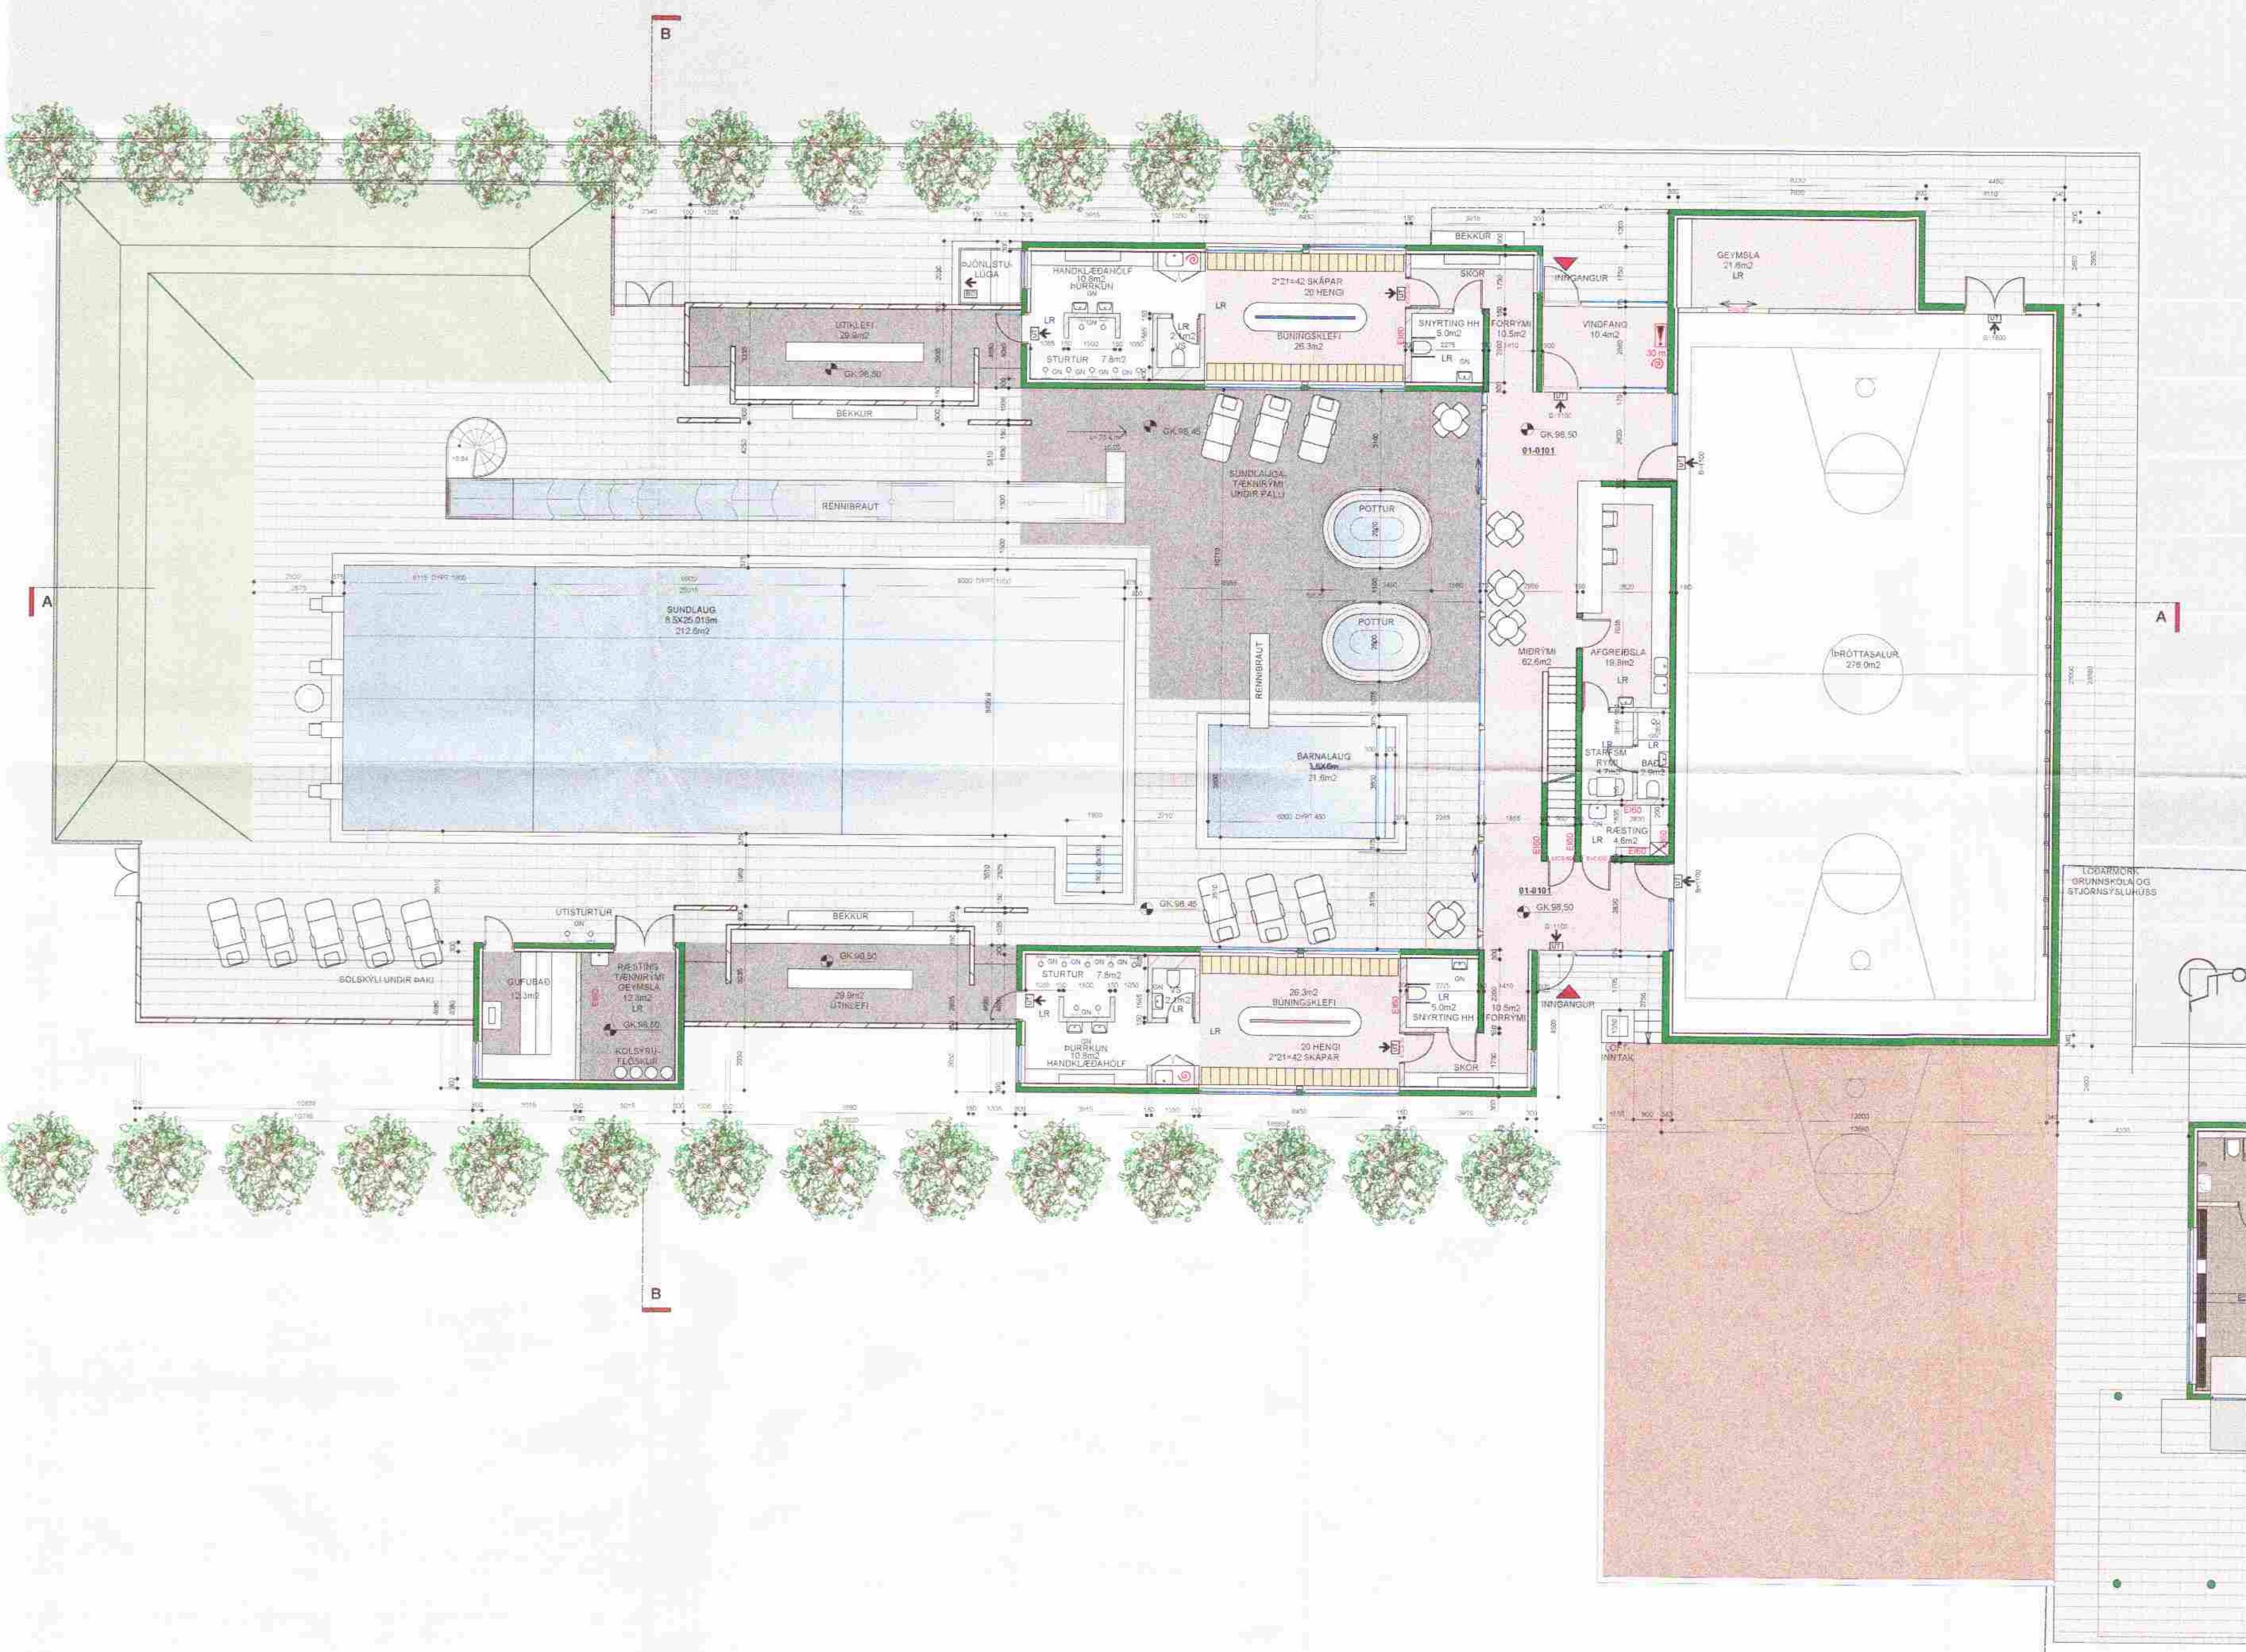

EFNI: GRUNNMYND 1.HÆÐ

ÁFANGI: ADALTEIKNINGAR
 MÆLIKVAFDI: 1 : 100
 DAGSETNING: 01.06.05
 TEIKNINGARNUMER: A3602 - 1110
 BREYTING: 00