


210 5090 300 4950 300 5450 300 5000 300 4950 300 4950 300 4950 300 5000 72670
 60 5390 5250 5750 5300 5250 5250 5250 5300

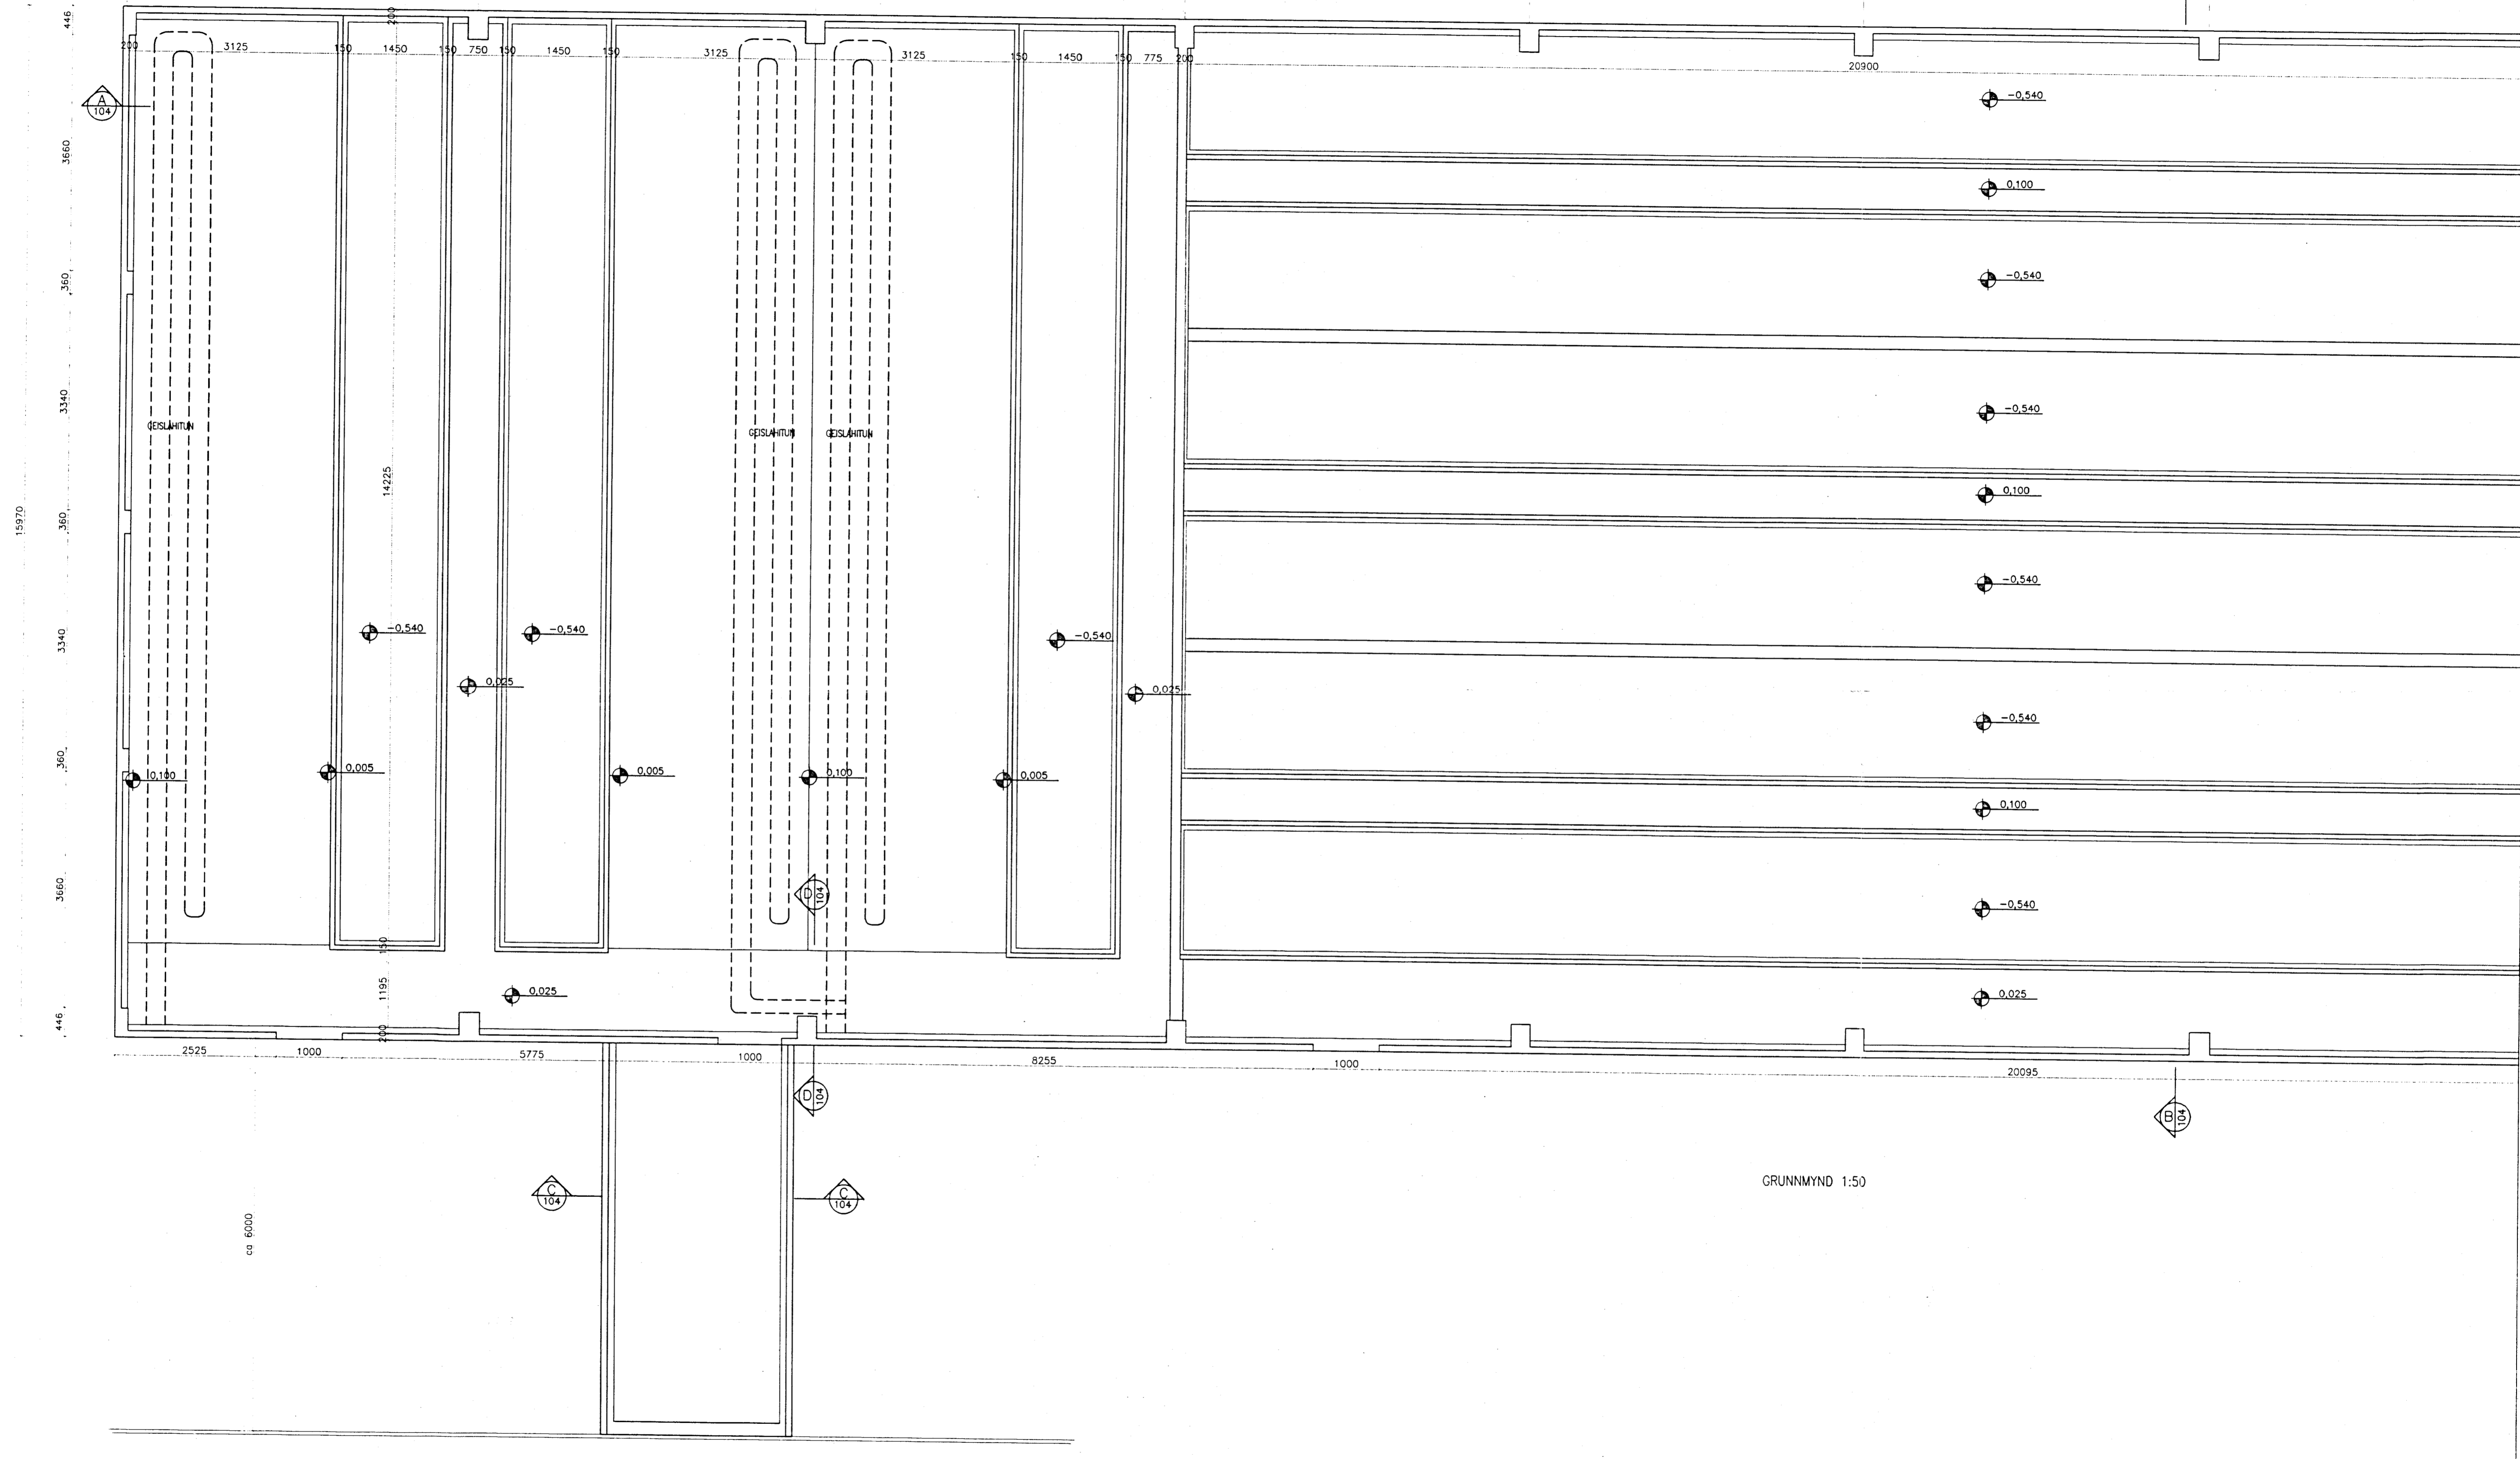

GRUNNMÝND 1:50

| | | | | | | | |
|---------|----------|---------------------|-------|-------|------|-----------|-------------------------------------|
| SR. NR. | DAGS | EDU. BREYTINGAR | UNND. | SMÁR. | WUN. | DASETNING | SVÍNAHÚS, BJARNASTÖÐUM I GRIMSNESSI |
| 01 | 15.08.00 | BREYTINGAR A SOULUM | HH | | | 15.08.00 | BURÐARVIRKI |
| | | | | | | | GRUNNMÝND |
| | | | | | | | WUN. 1:50 |
| | | | | | | | WUN. |

VERKFRÆÐISTOFA BÚÐURLANDS