

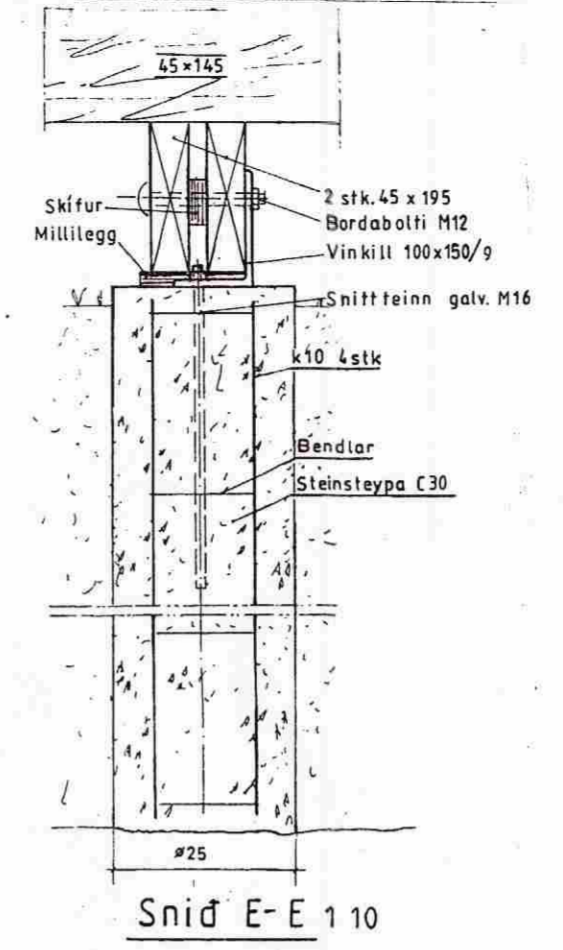



MÓTTEKIÐ  
 01.04.2009  
 Byggingafulltrúi uppsv. Arnessýslu og Flóahf.

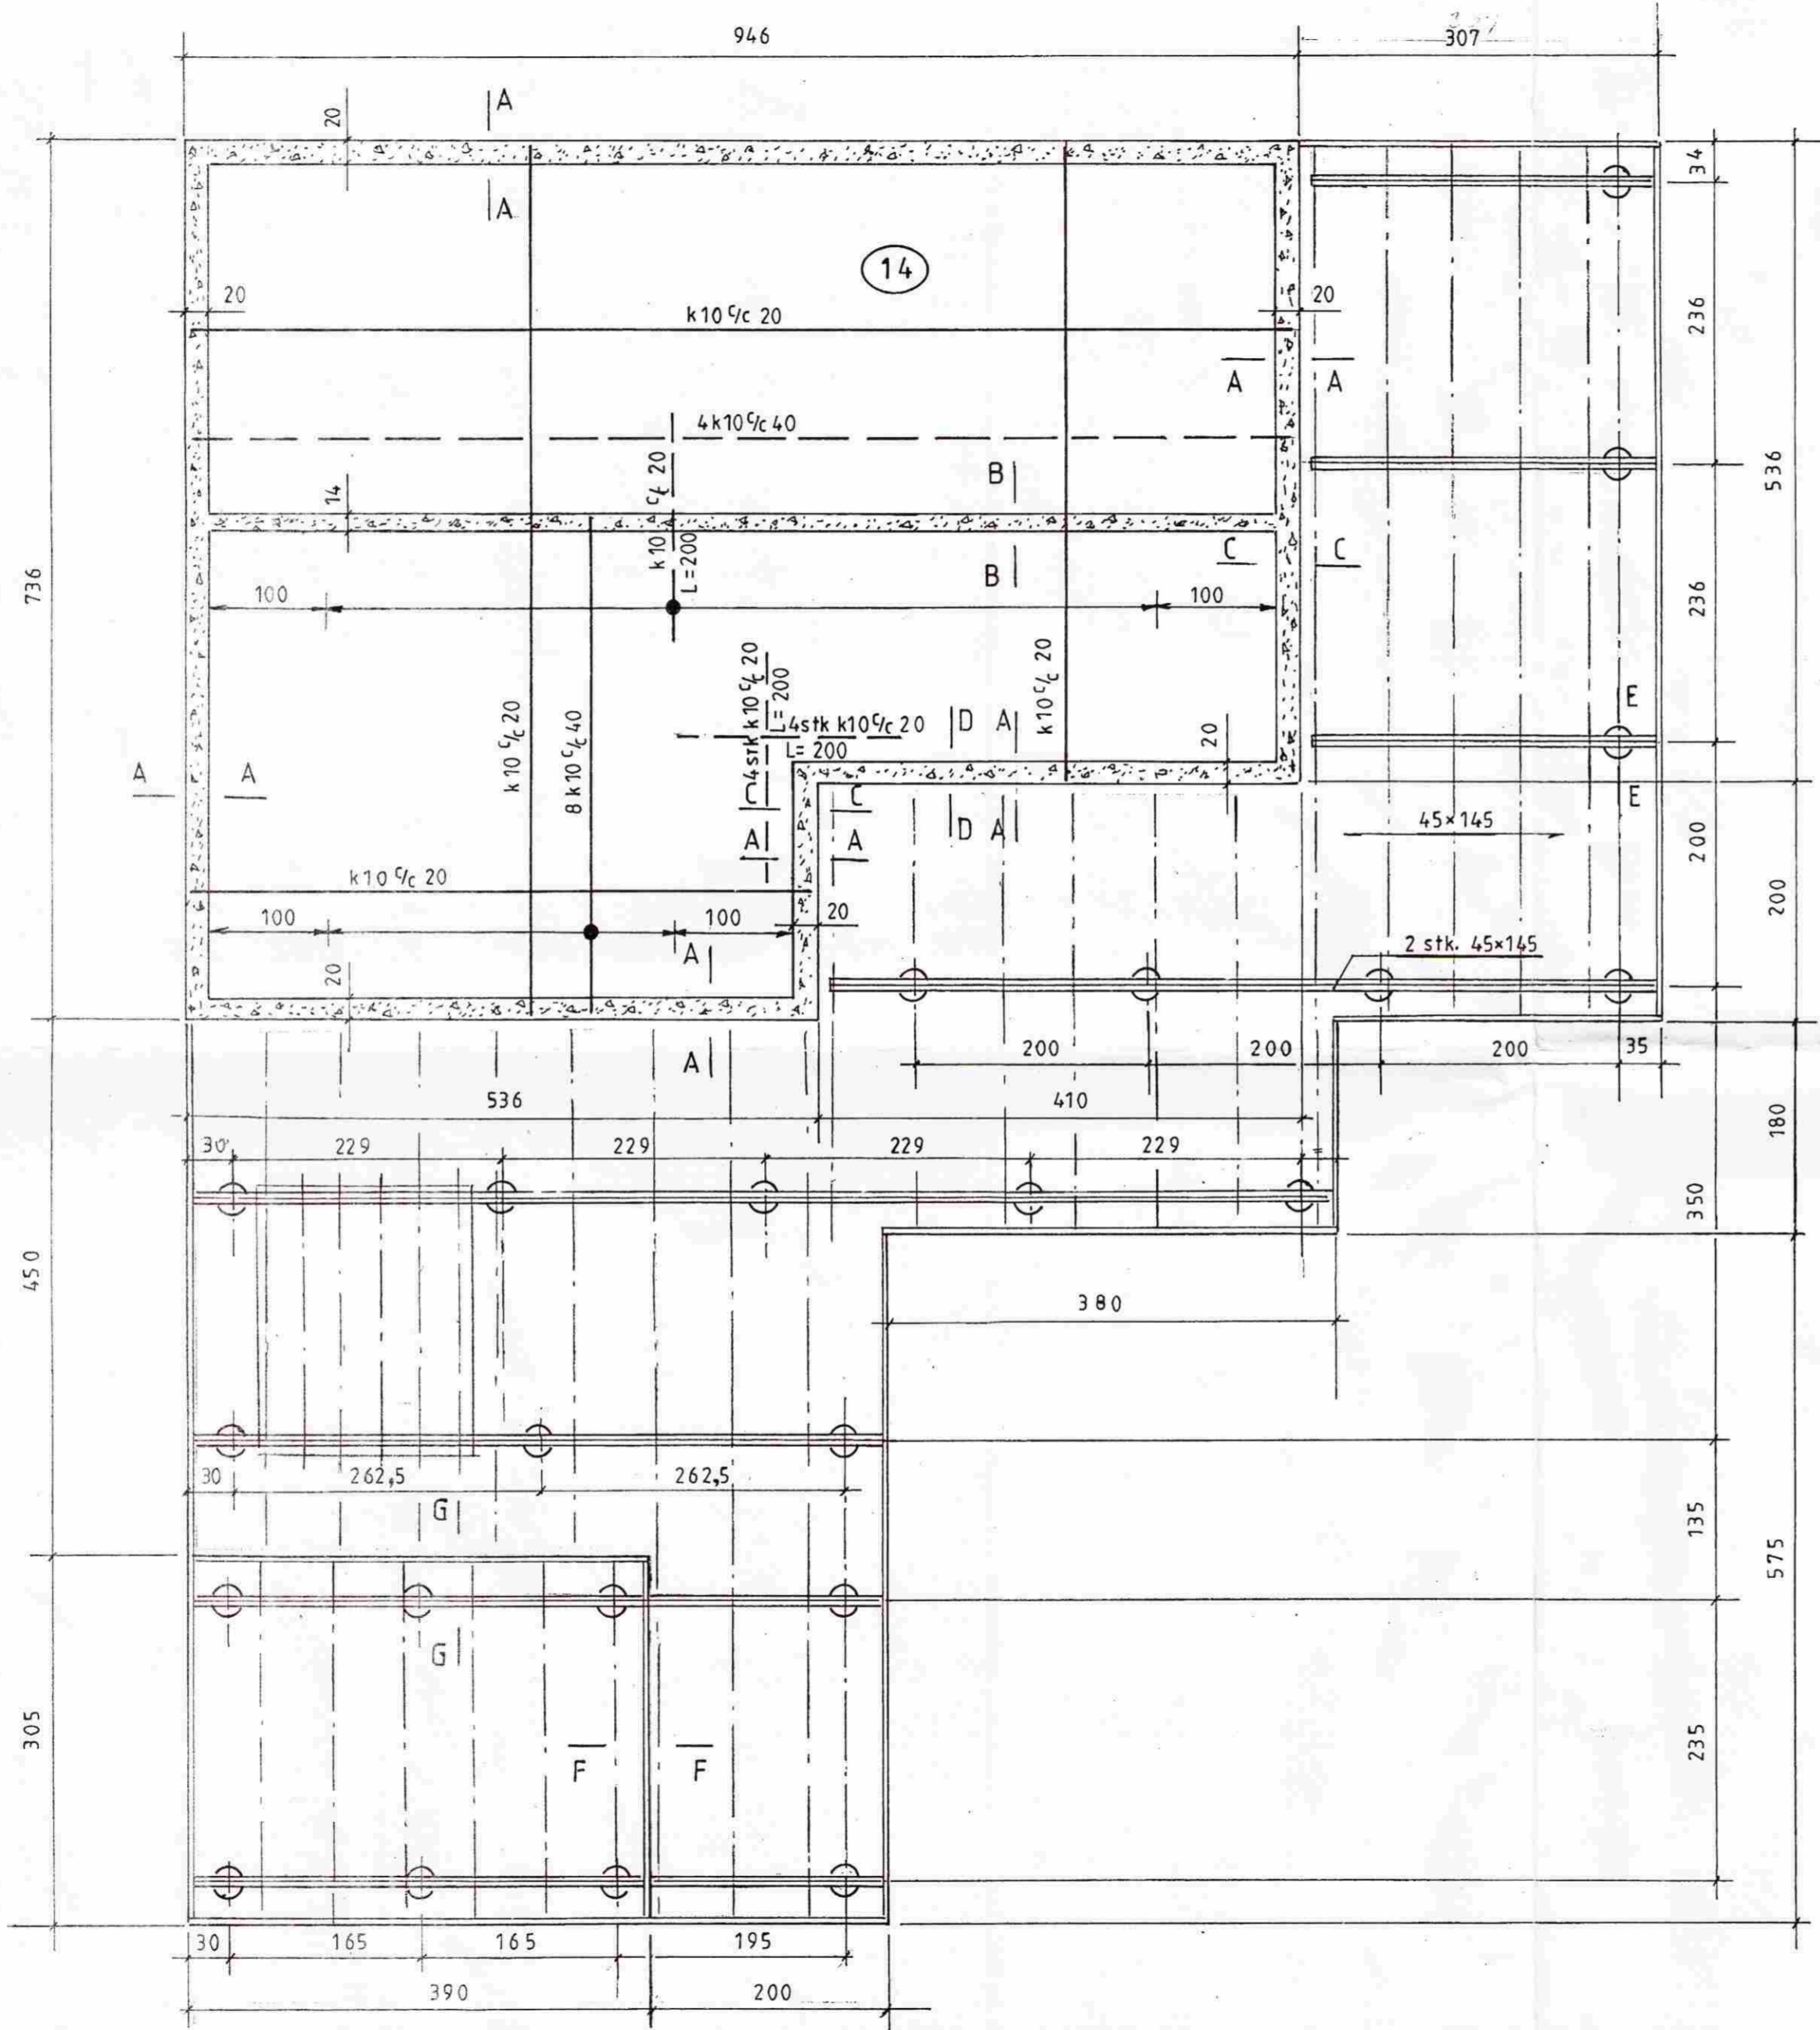


Snid E-E 1:10

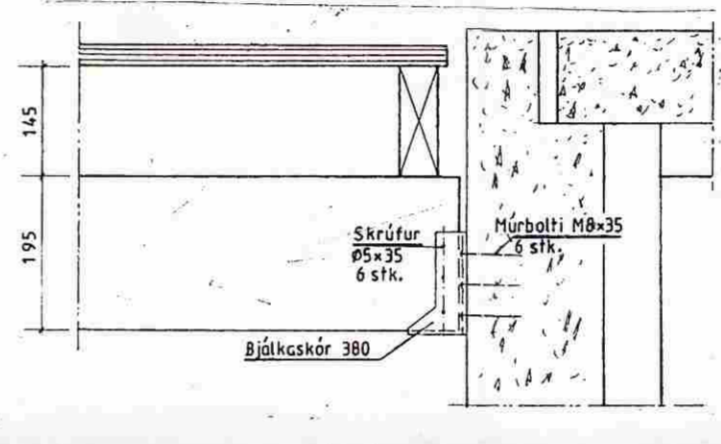

Snid C-C 1:10

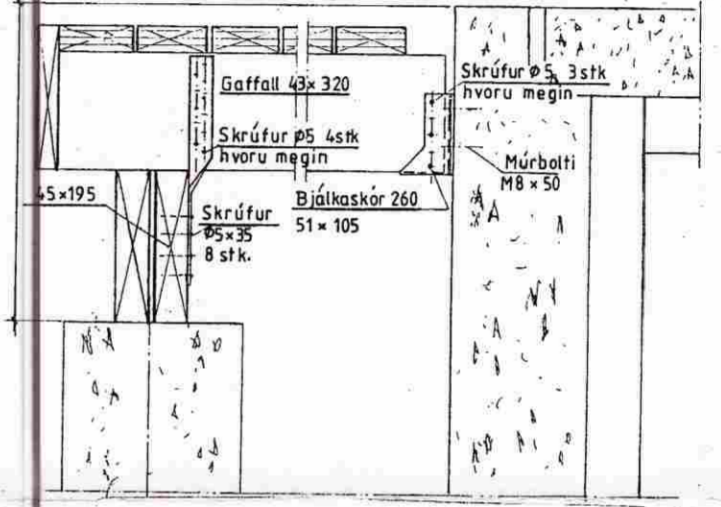


Snid D-D 1:10

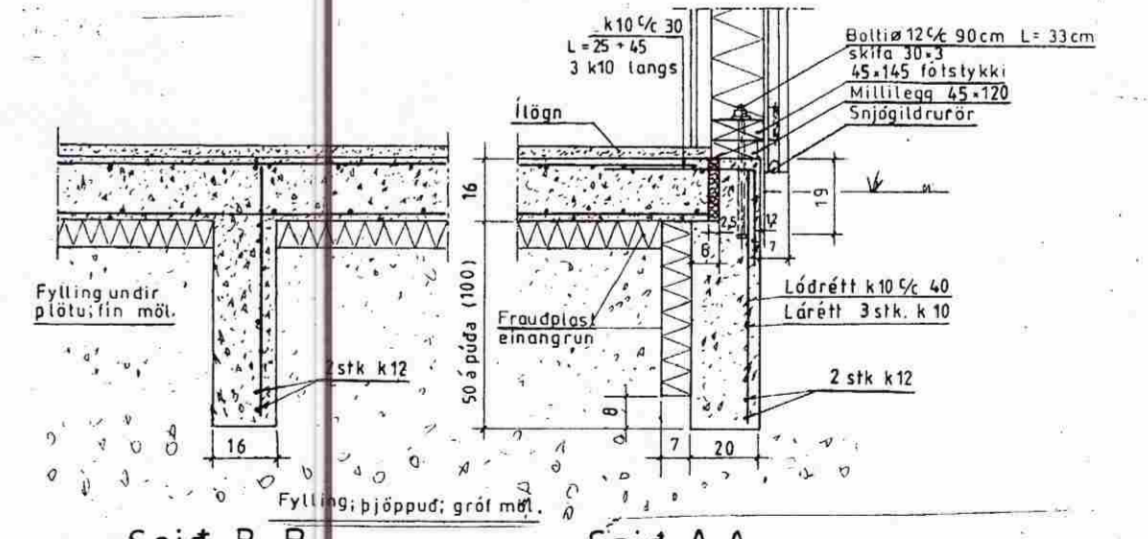


Snid B-B 1:20

1:20

Snid A-A 1:20

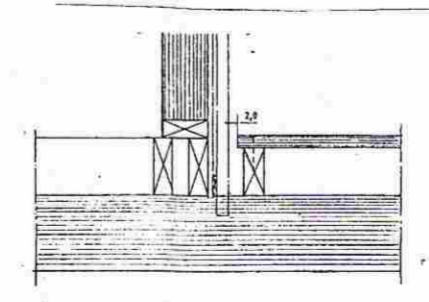

Snid F-F 1:20

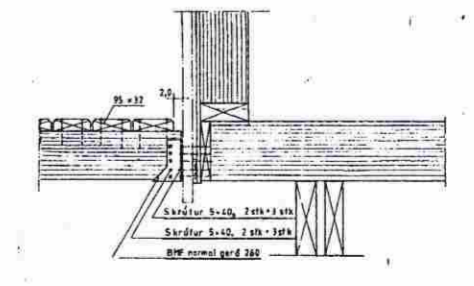

Snid G-G 1:20

Mkv.: 1:50, 1:10, 1:20	Sumarhús í landi Hraunkots 8719 Grímsness og Grafningshreppi Arn. lóð nr.15 V/ Bakkavík, stærð 5100 m²	TEIKNIVANGUR
Dags. maí '09	Eigandi: Viðar Geirsson kt.020660-2369	27033-2559
Nr. 246a-04	Sökkull ofanvarp	201032-4829