
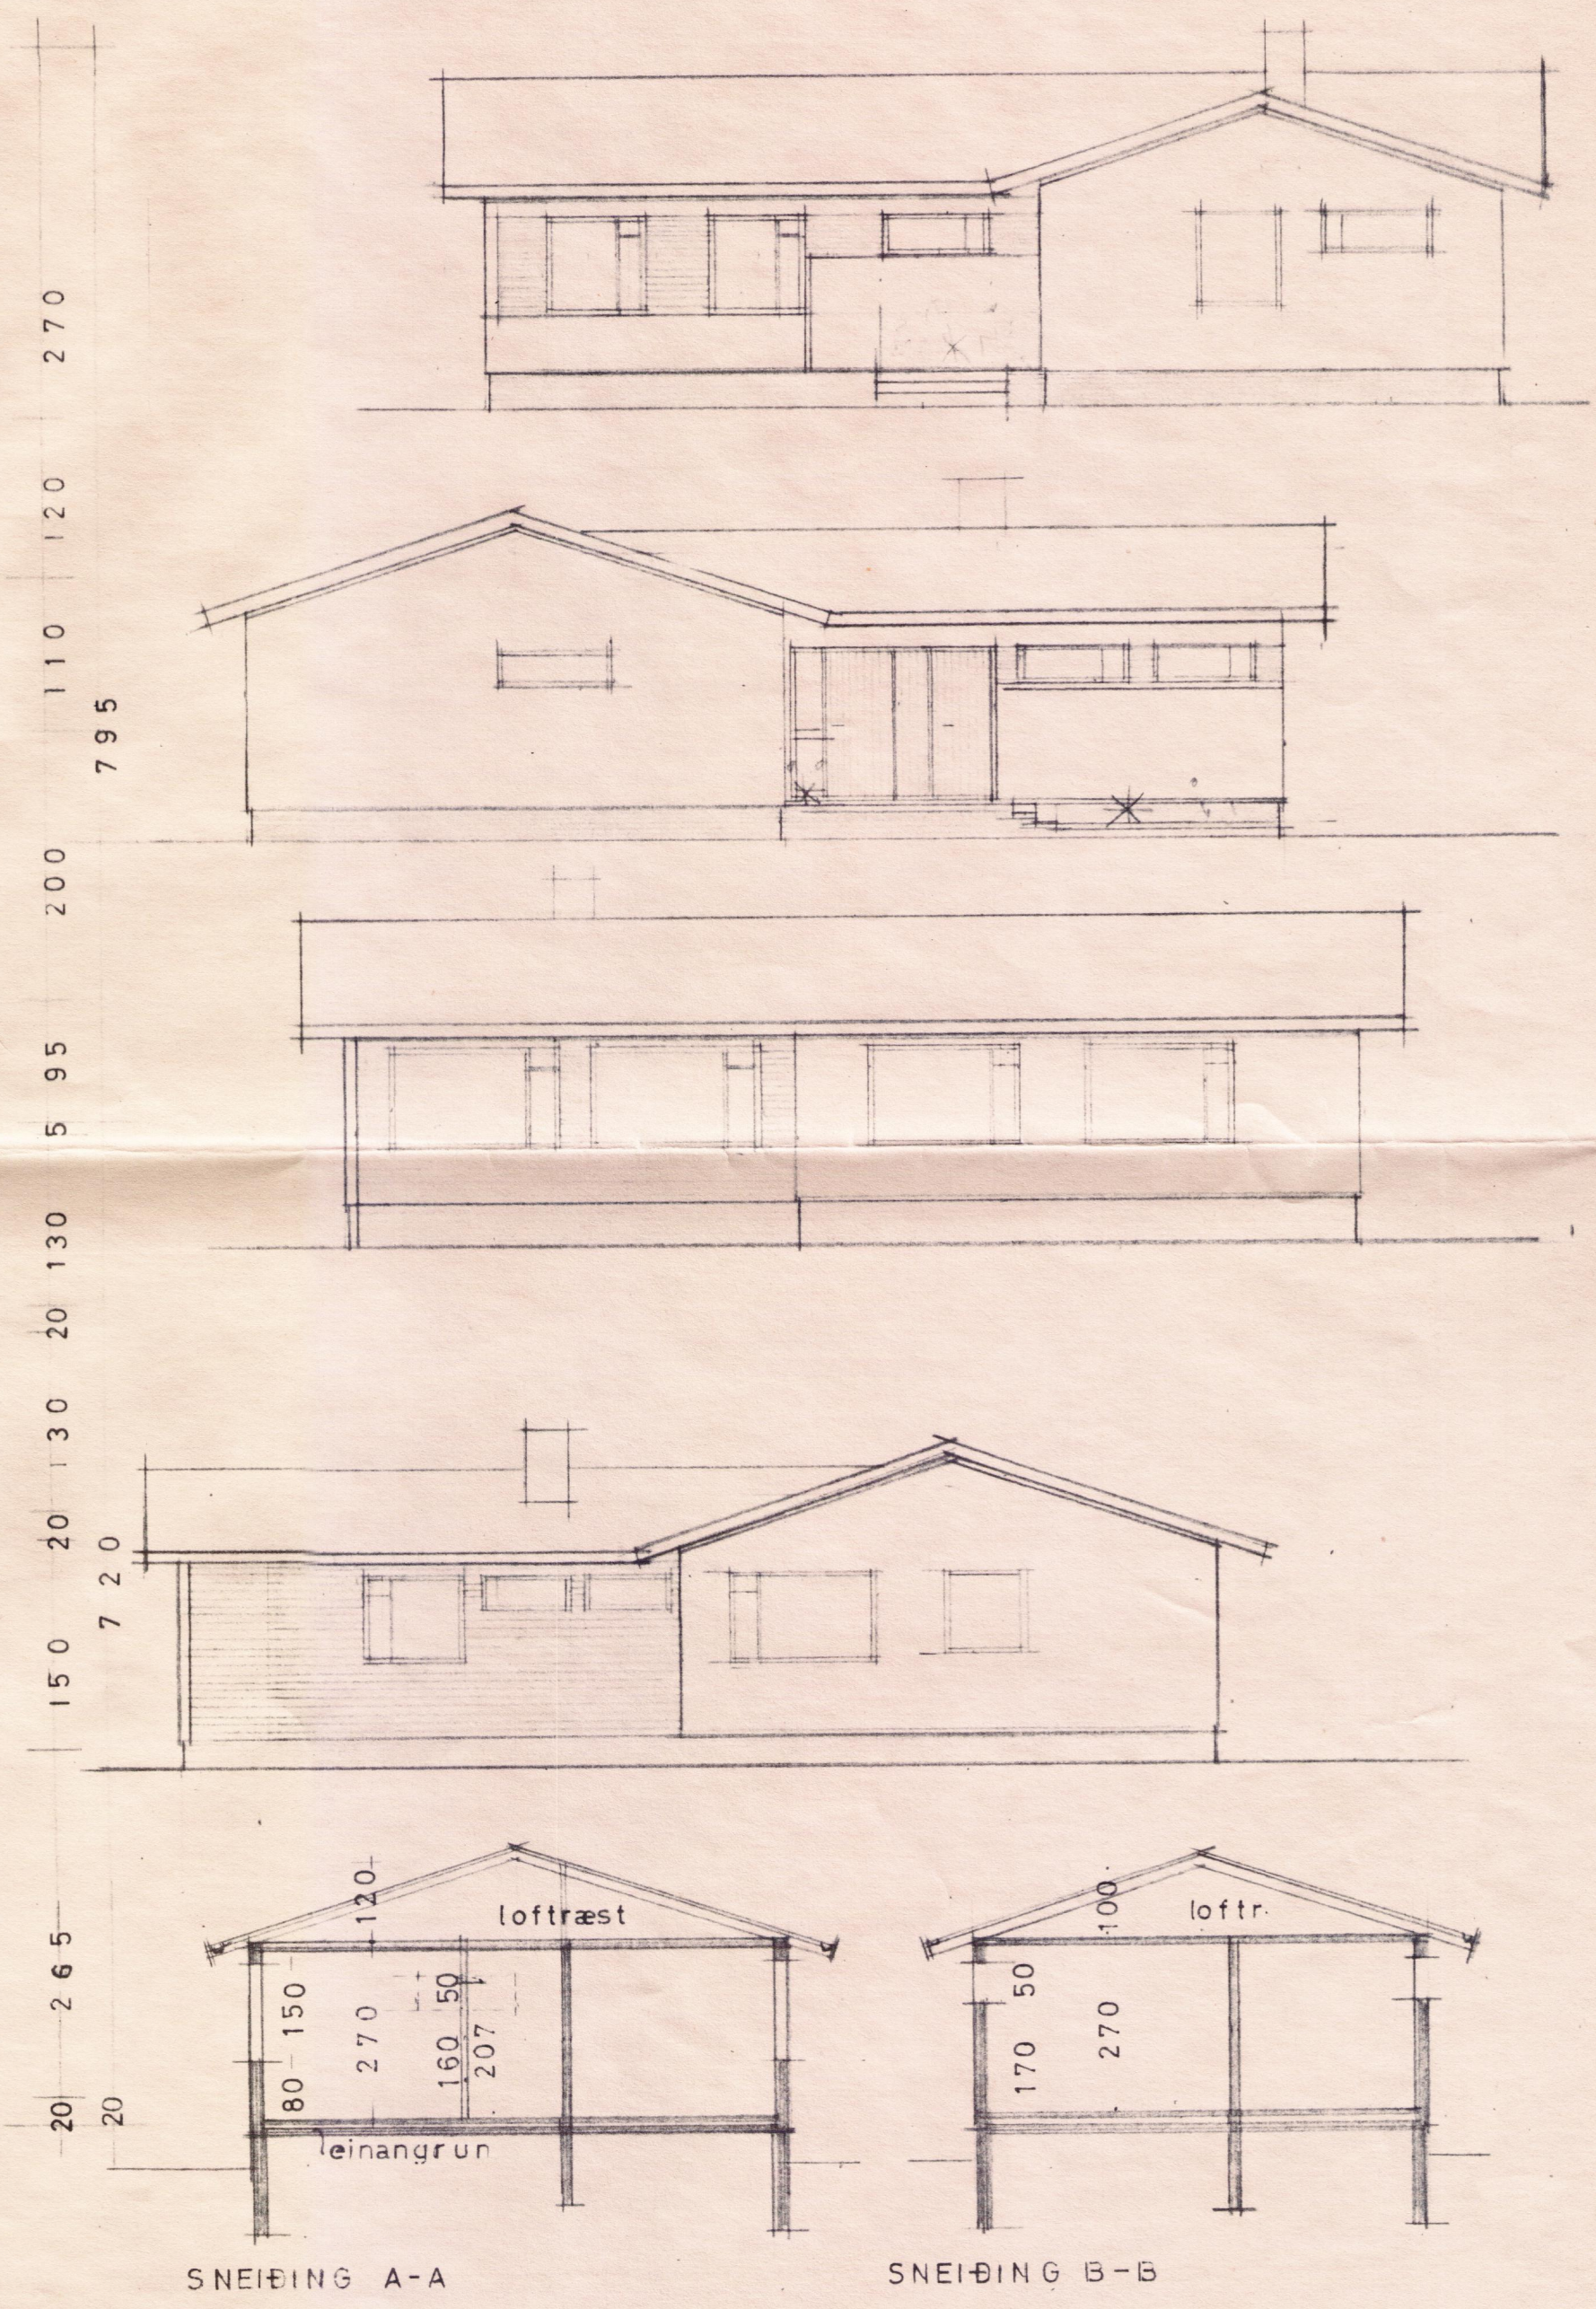


UPPDRATTUR NR. 2655 *Eyvík*  
1510

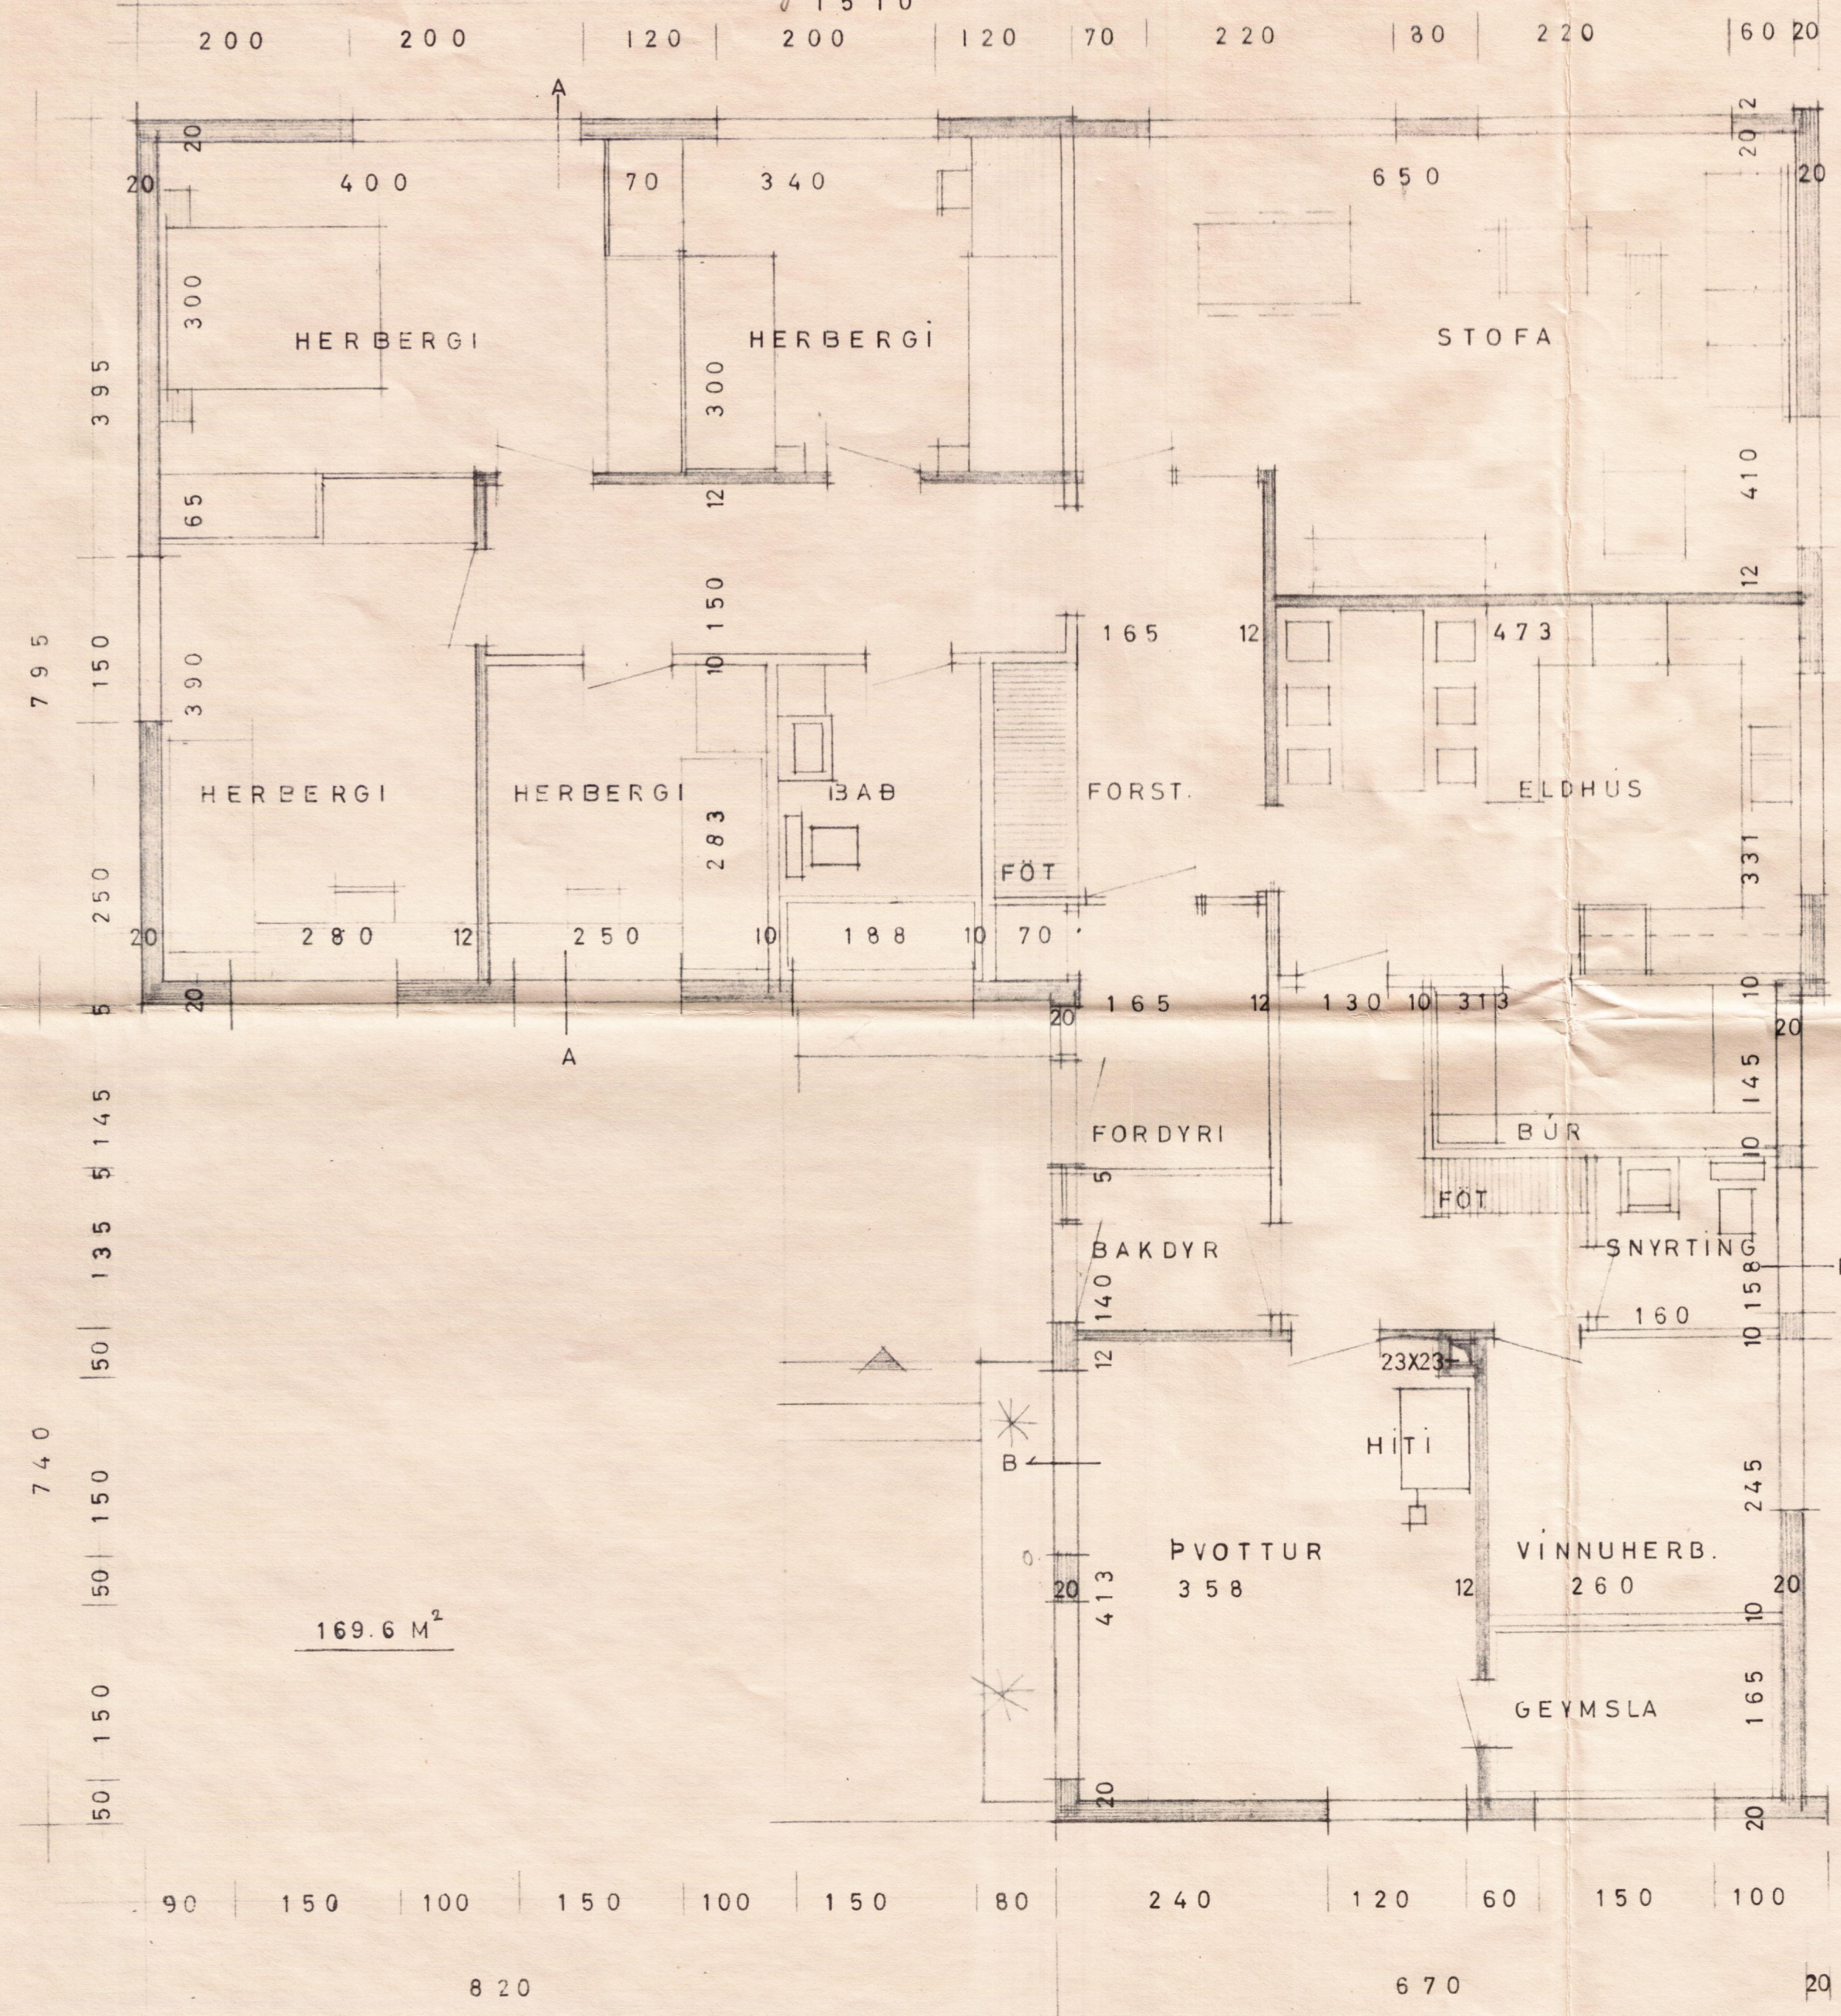

TEIKNISTOFA LANDBÚNAÐARINS