



BYGGINGAFULLTRUI
 Samp. 7/4 '92
 GRÍMSNESHREPPS
Alma Lína

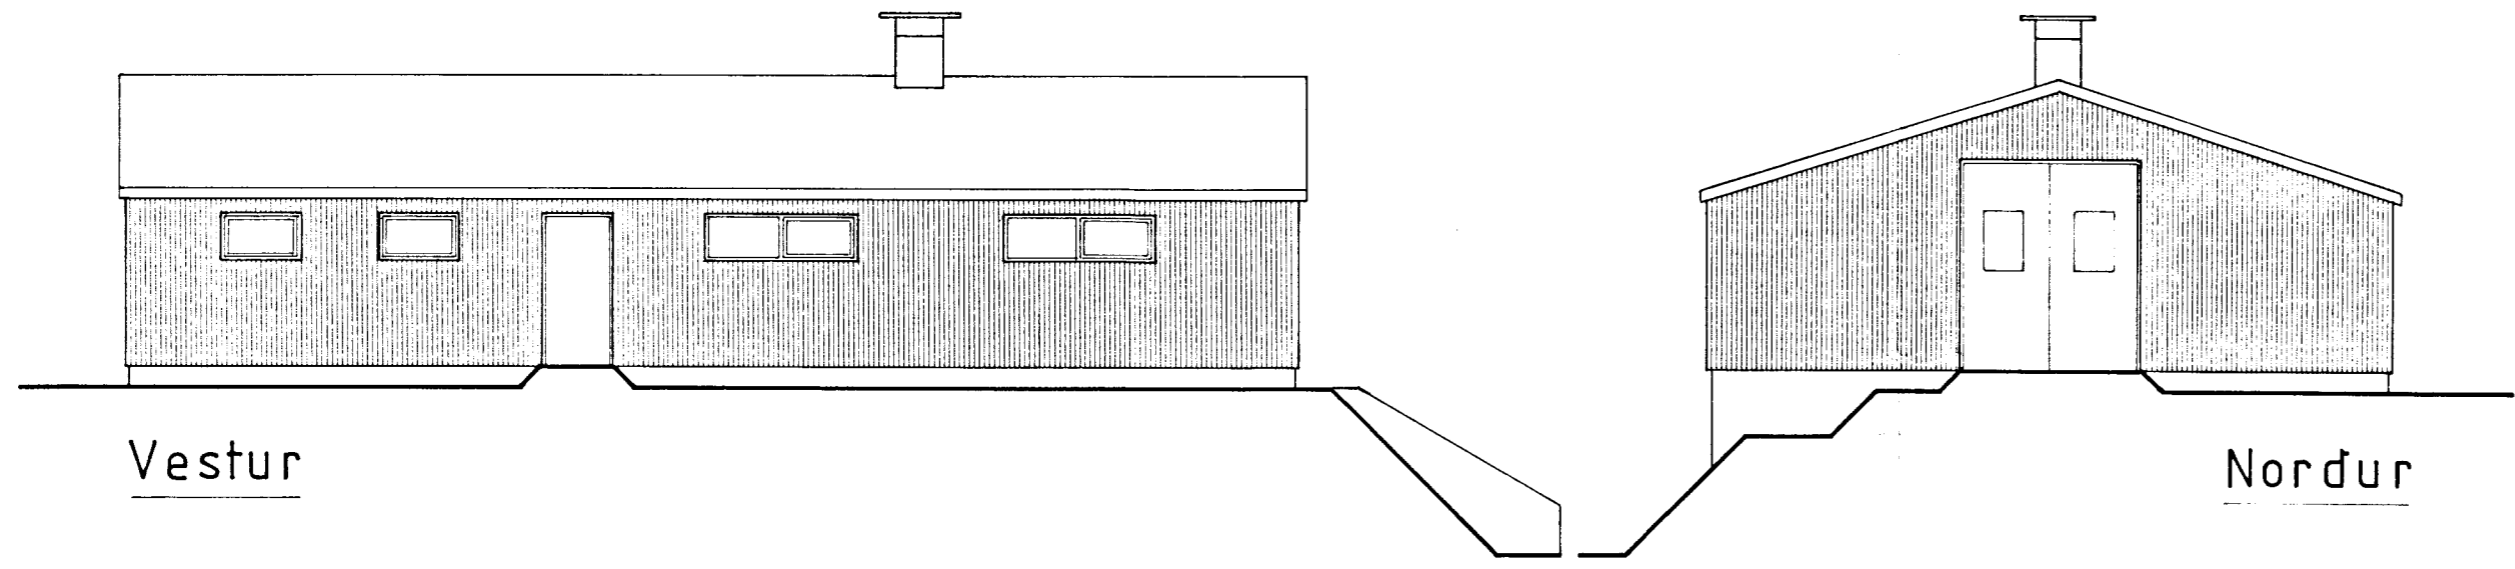



Vestur

Norður

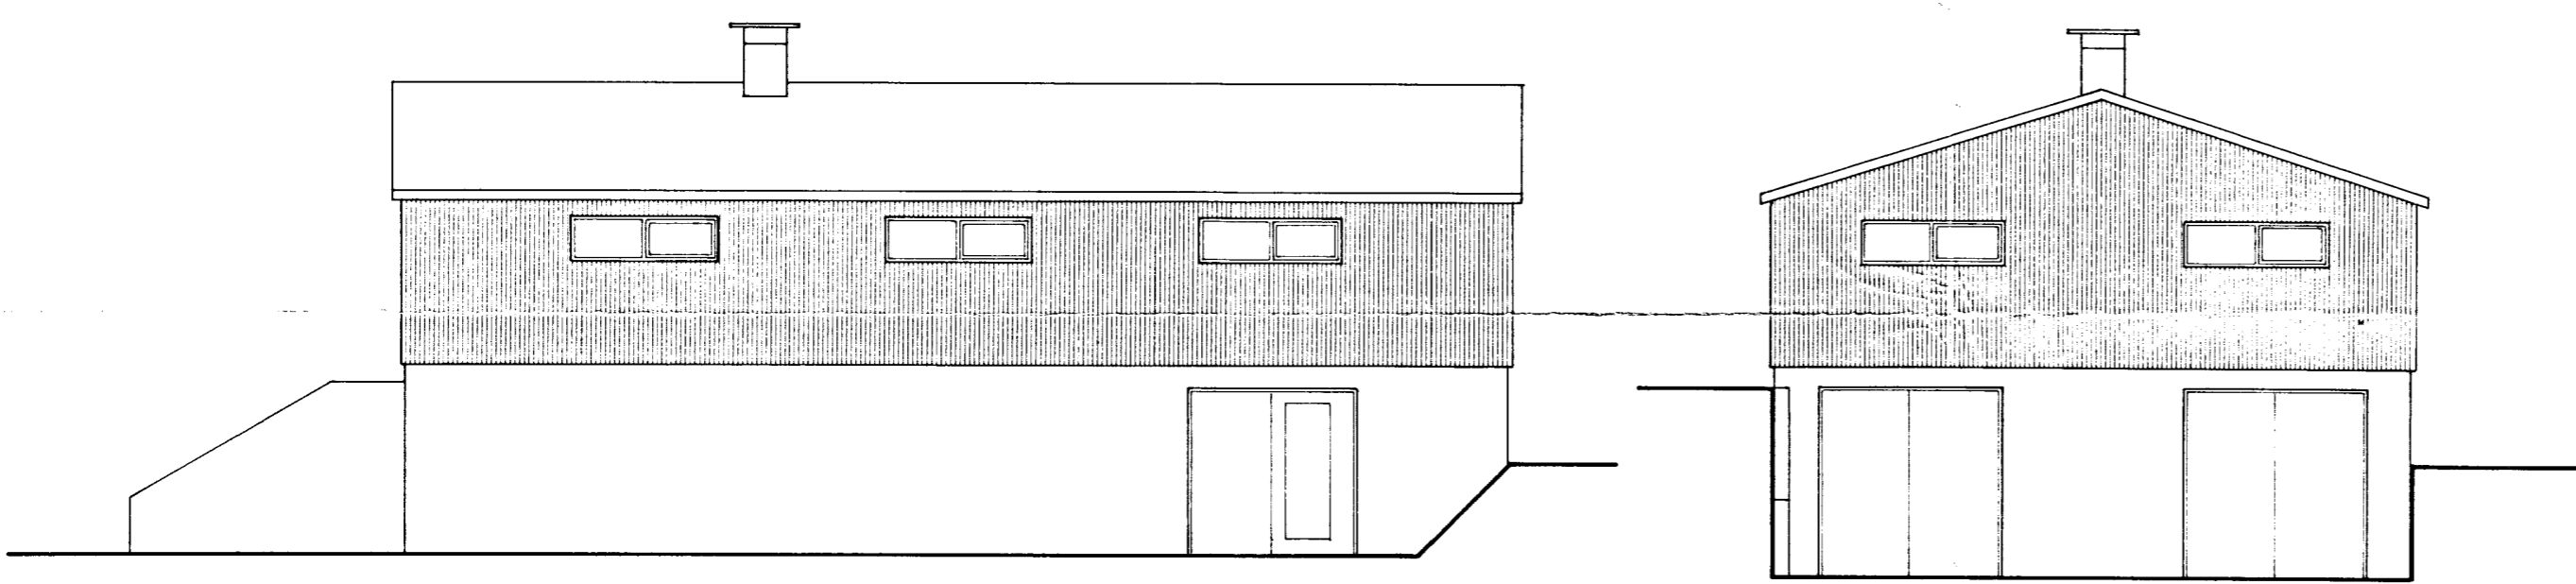

Austur

Suður

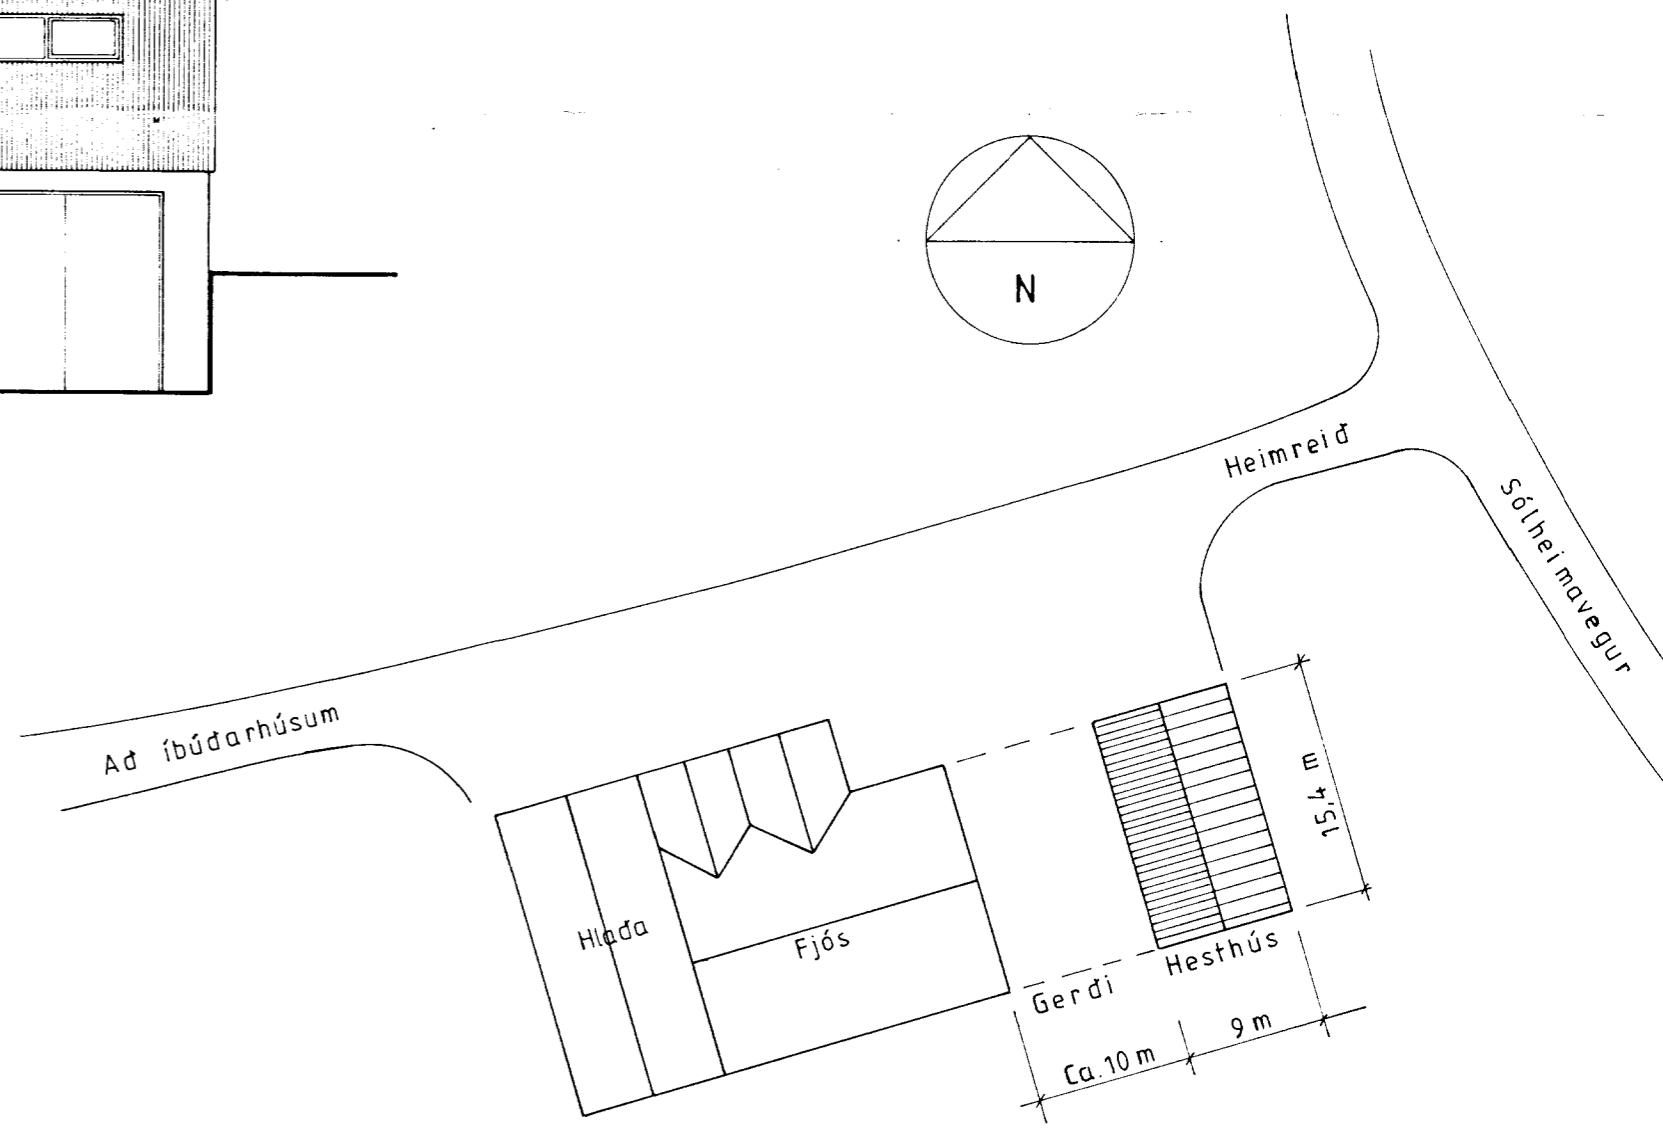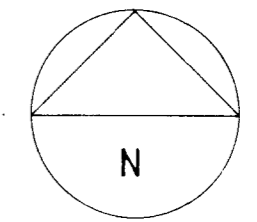

Afstöðumynd
 M=1:500

Alma Lína