
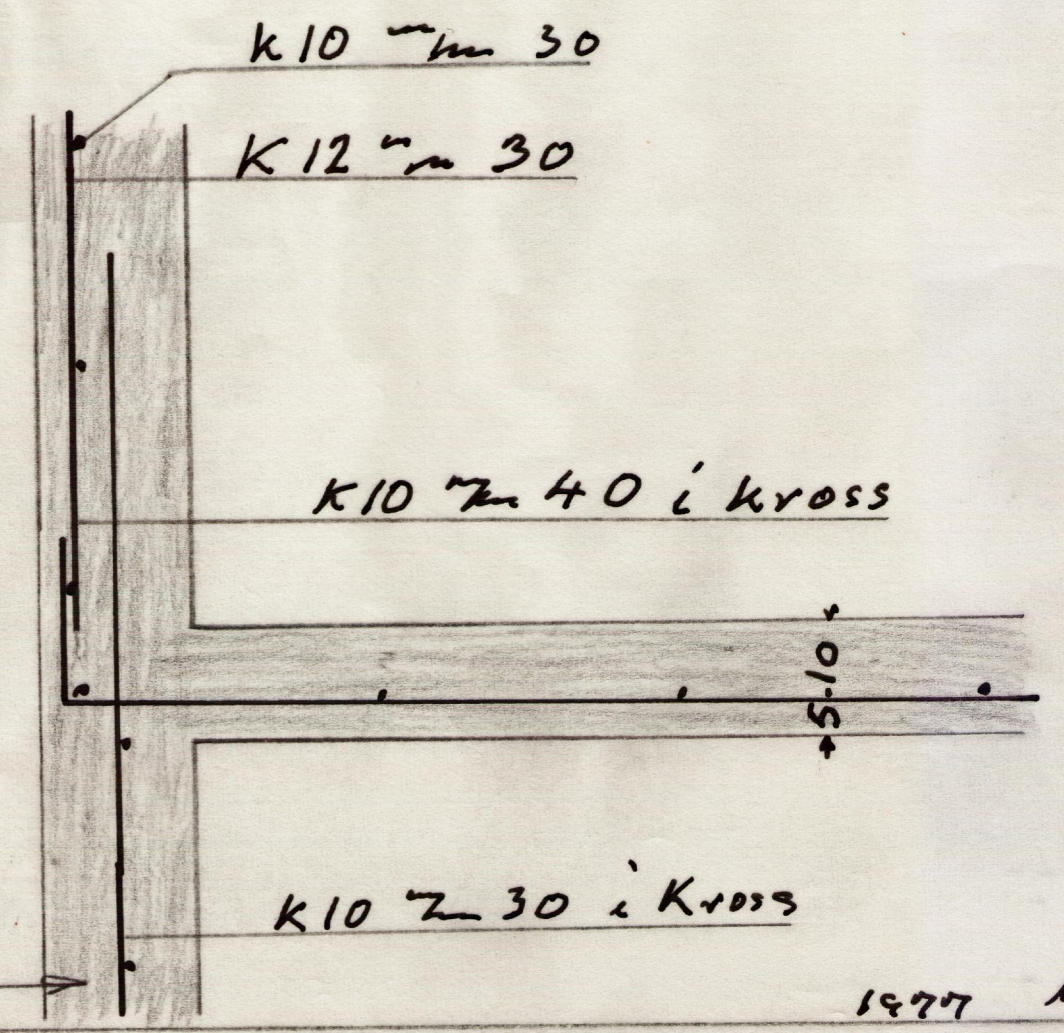
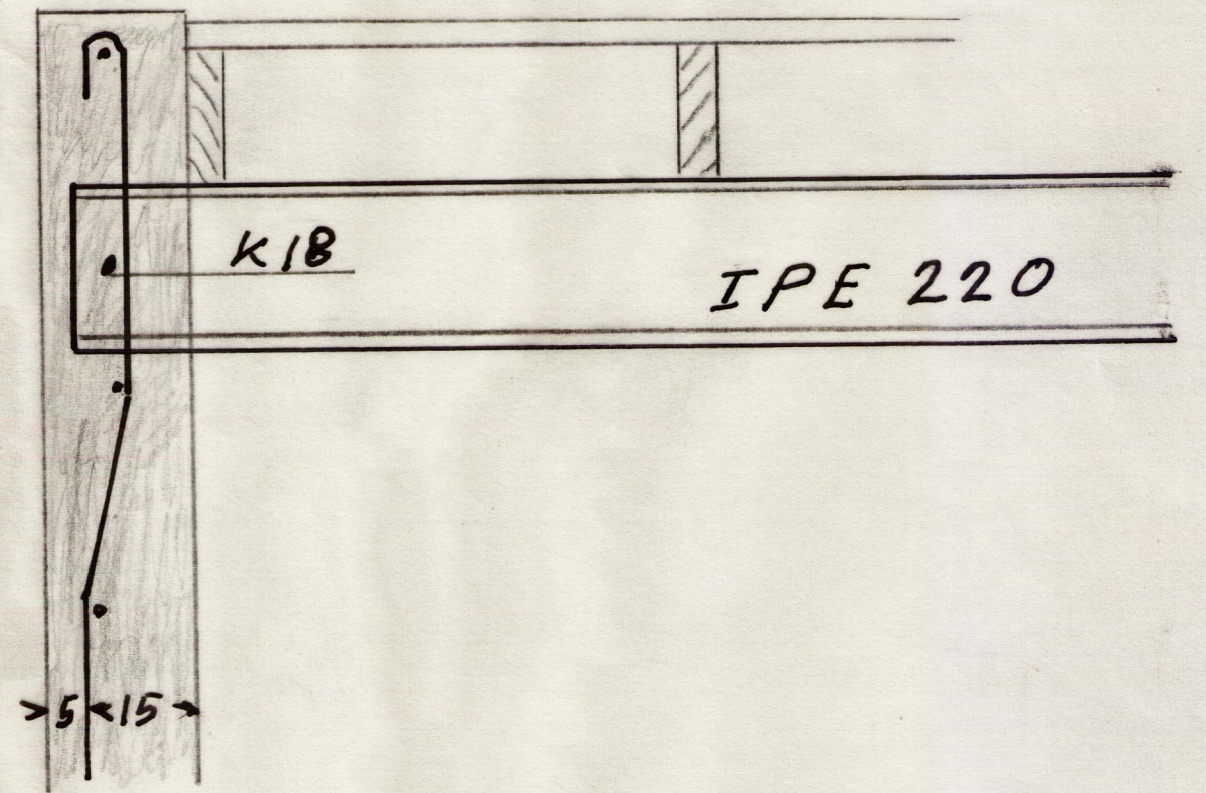


Haughis: plan 1:100  
Schnitt i gäfl 1:10

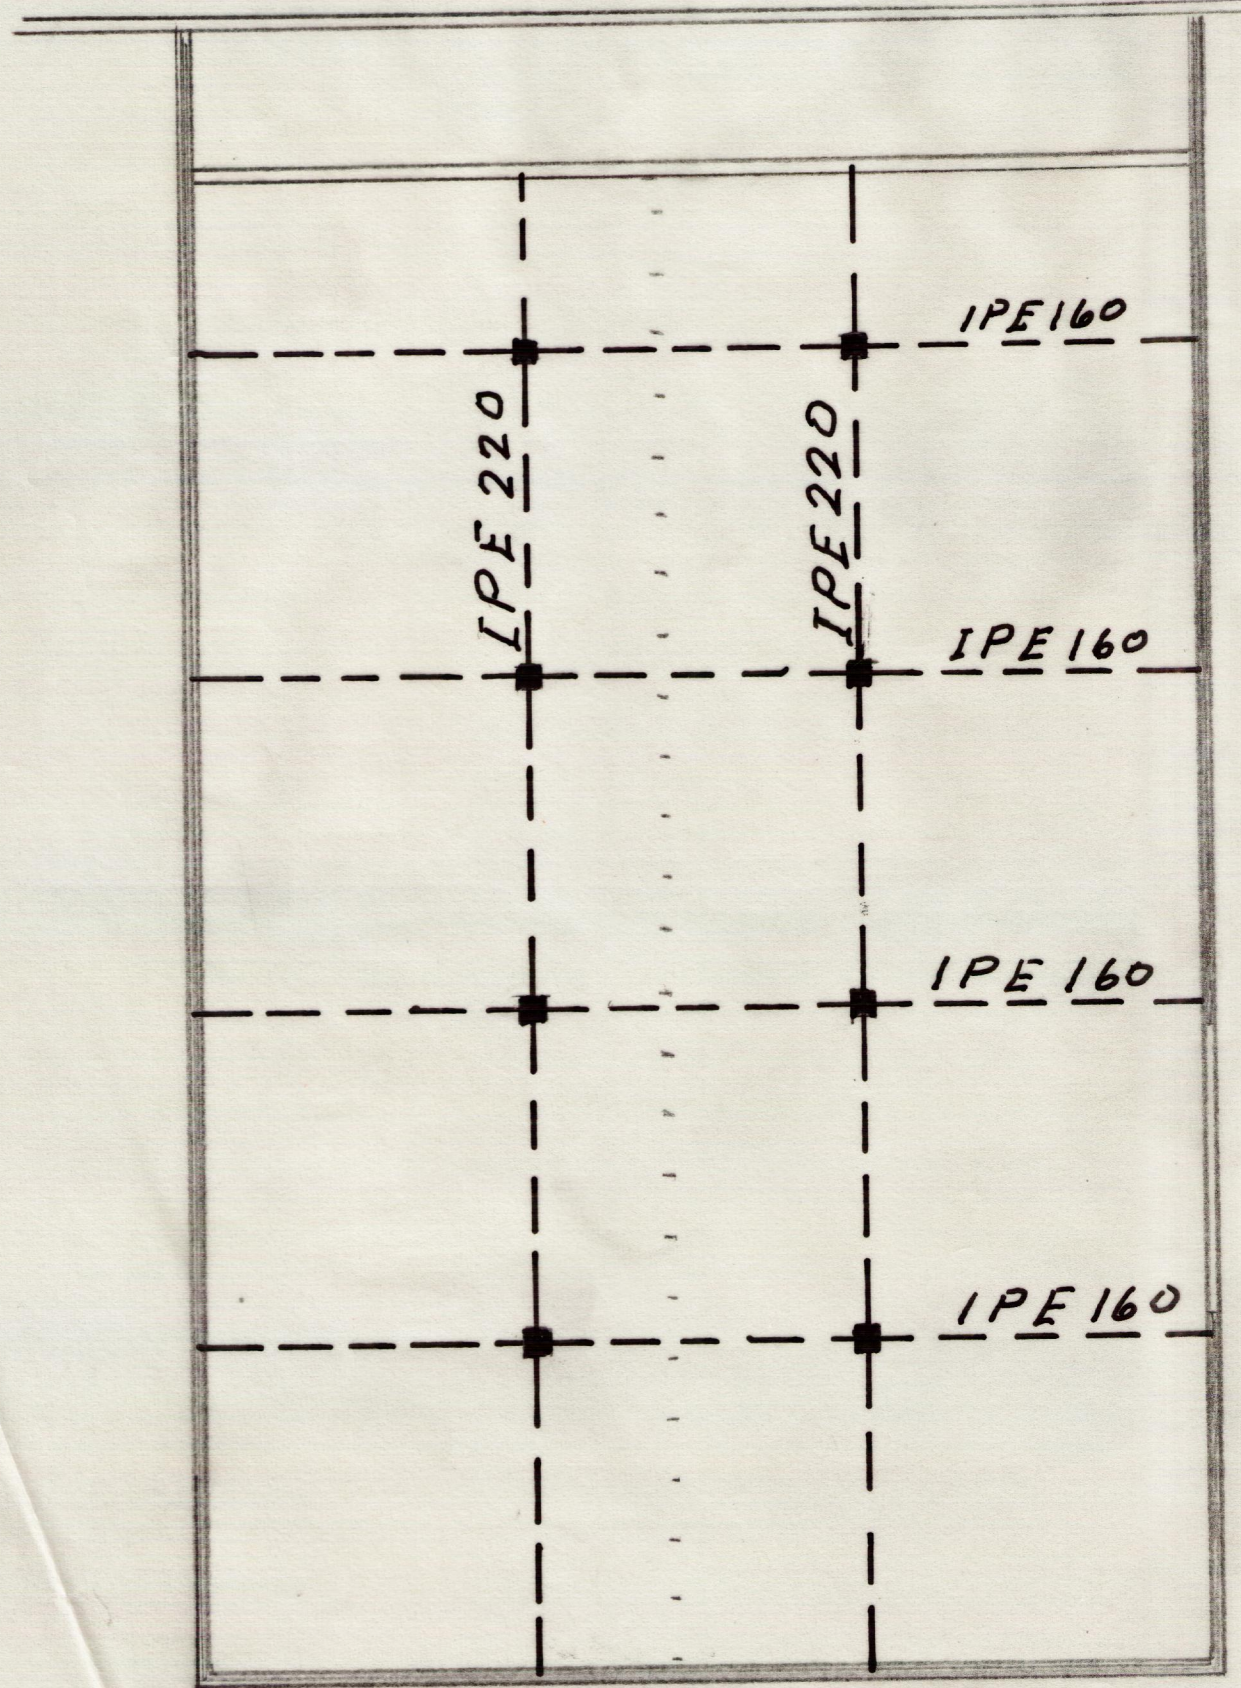

i fast

1977 Mark