
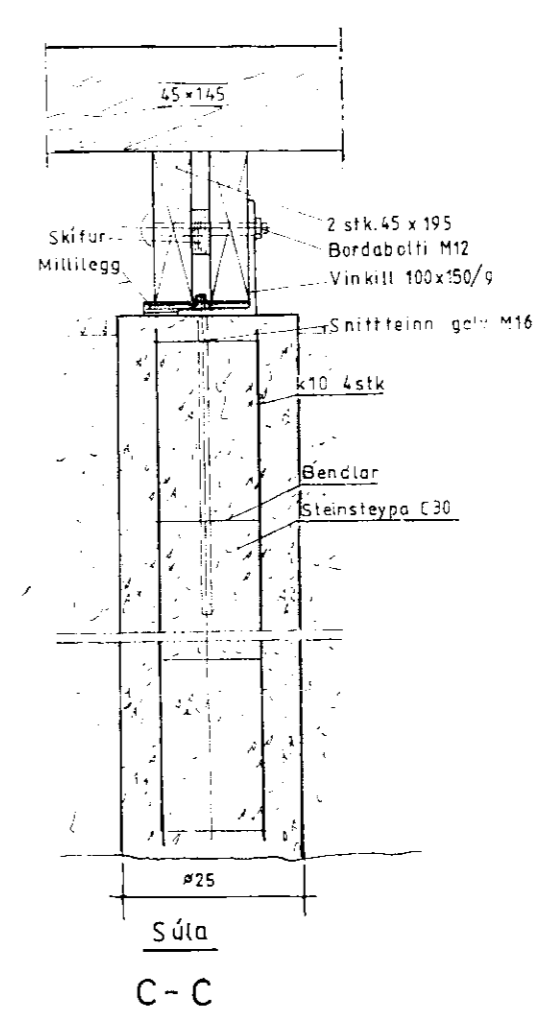
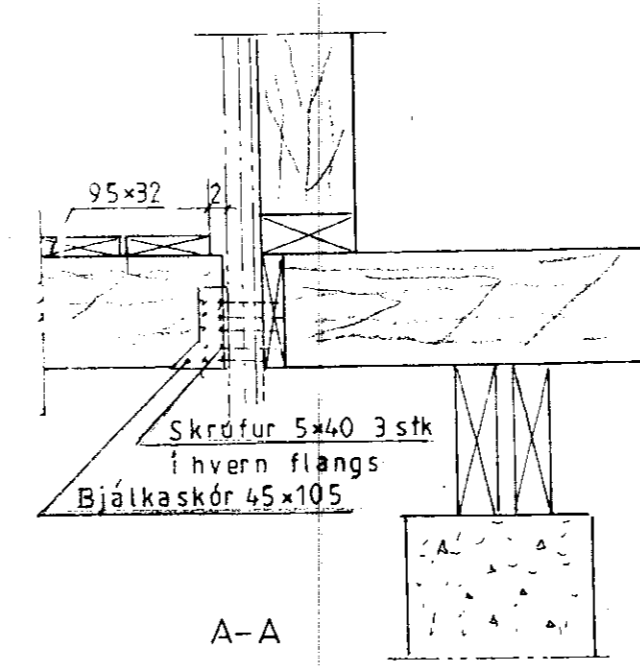
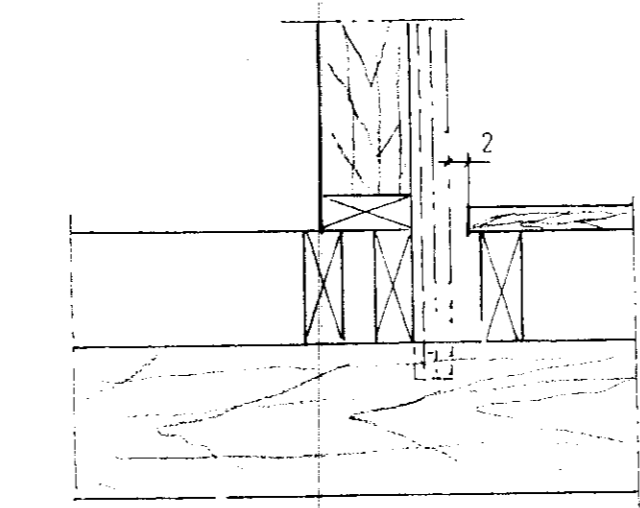


58-122-1

**MÓTTEKIÐ**  
 09.01.2010  
 Byggingafróunir uppsv. Árnessýslu og Flóahv.

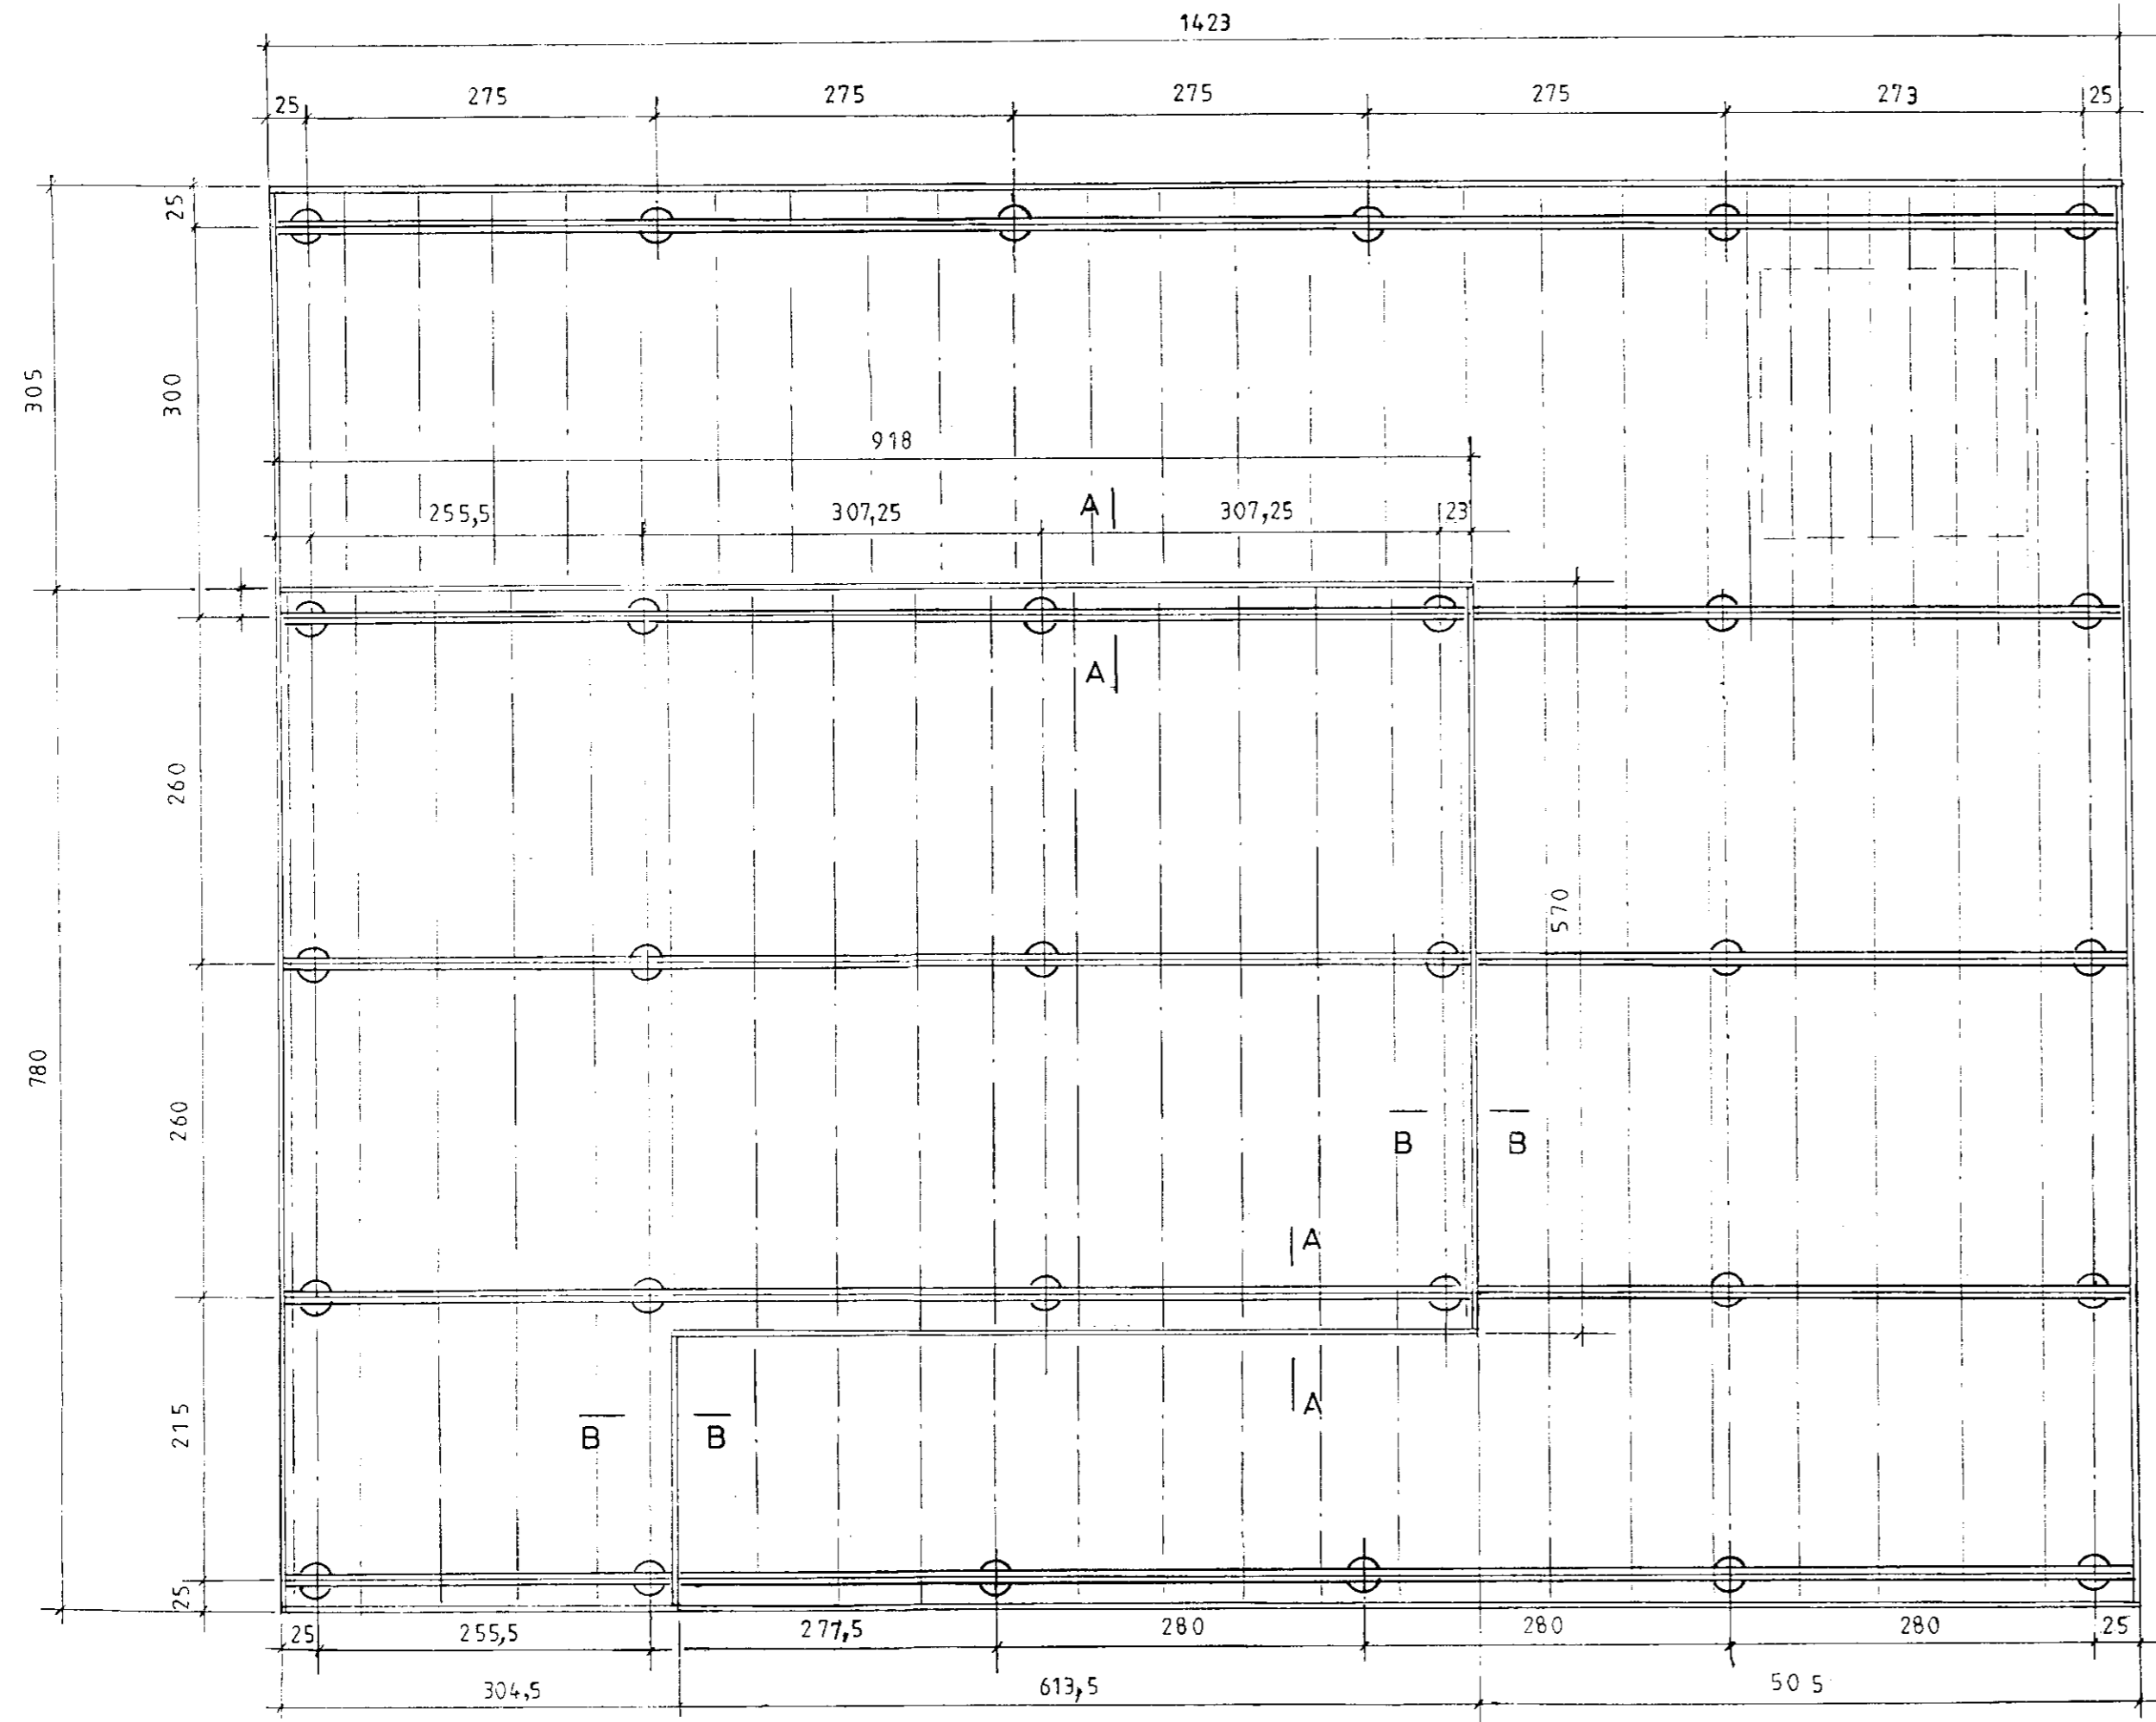

Ath:	Mkv.:1:50,1:10	Sumarhús í landi, Kerhrauns, Grimsness og Grafningshr. Árness. Lóð nr. 05-284. Stærð=5144 m <sup>2</sup>	TEIKNIVANGUR
	Dags. maí'10	Eigandi: Guðmundur Örn Ingvarson kt. 160171-2949	<i>Elvira Þórunn</i> 270733-2559
	Nr. 261-04-1-1	Sökkull	<i>Guðmundur Þorgeirsson</i> 201032-4829