



Vestlægghlid

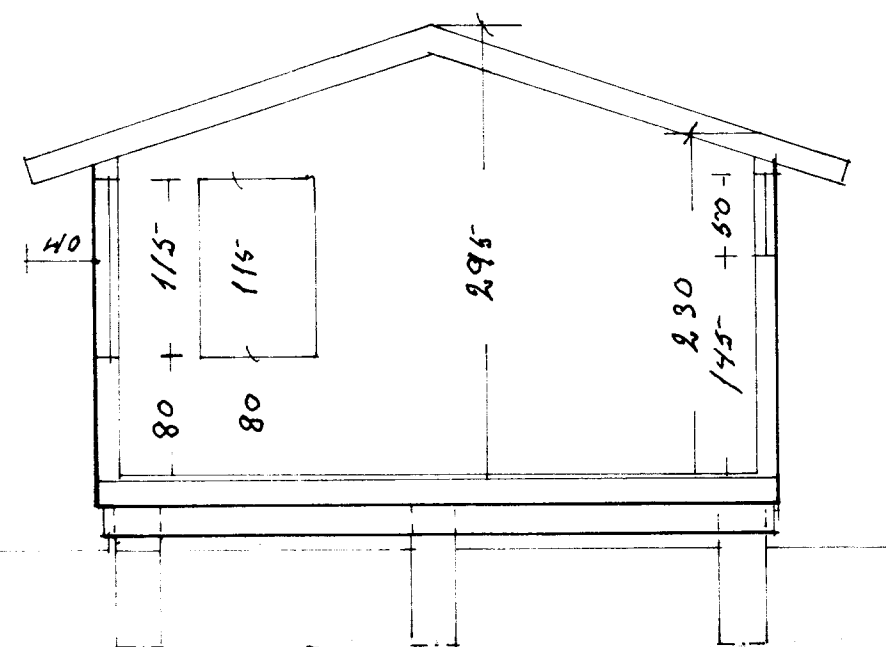


Þverskurður

740


85 + 125 + 100 + 30 + 100 + 110

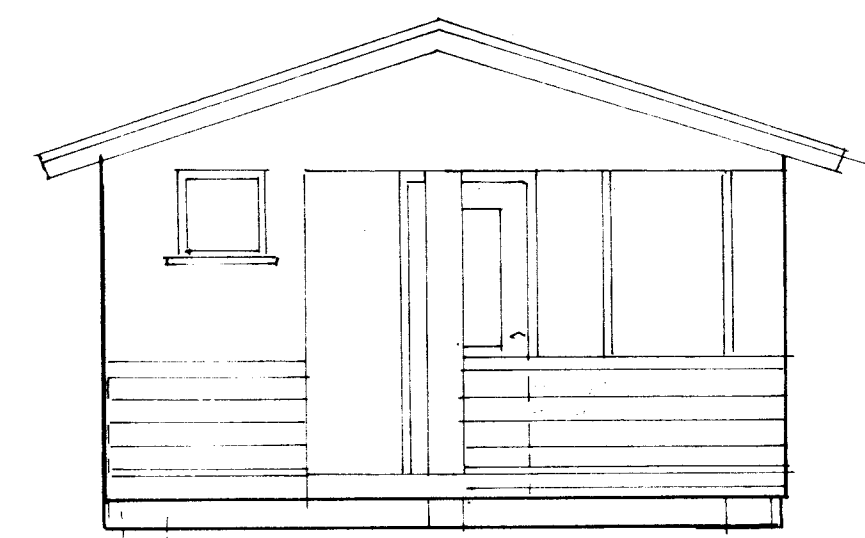

Suðlægurgafi

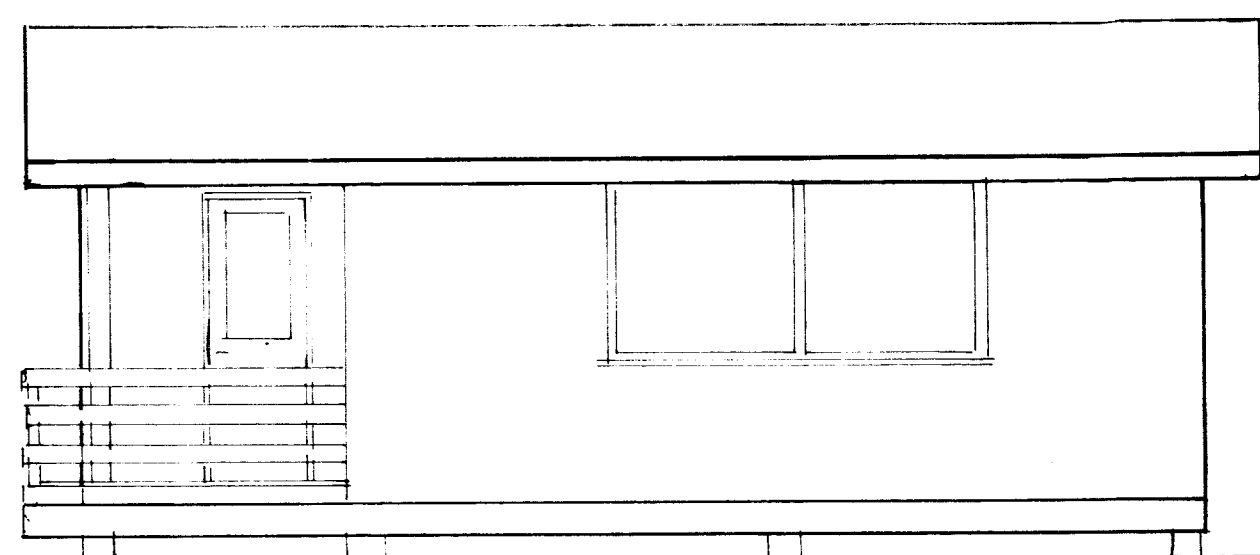

Austlægghlid

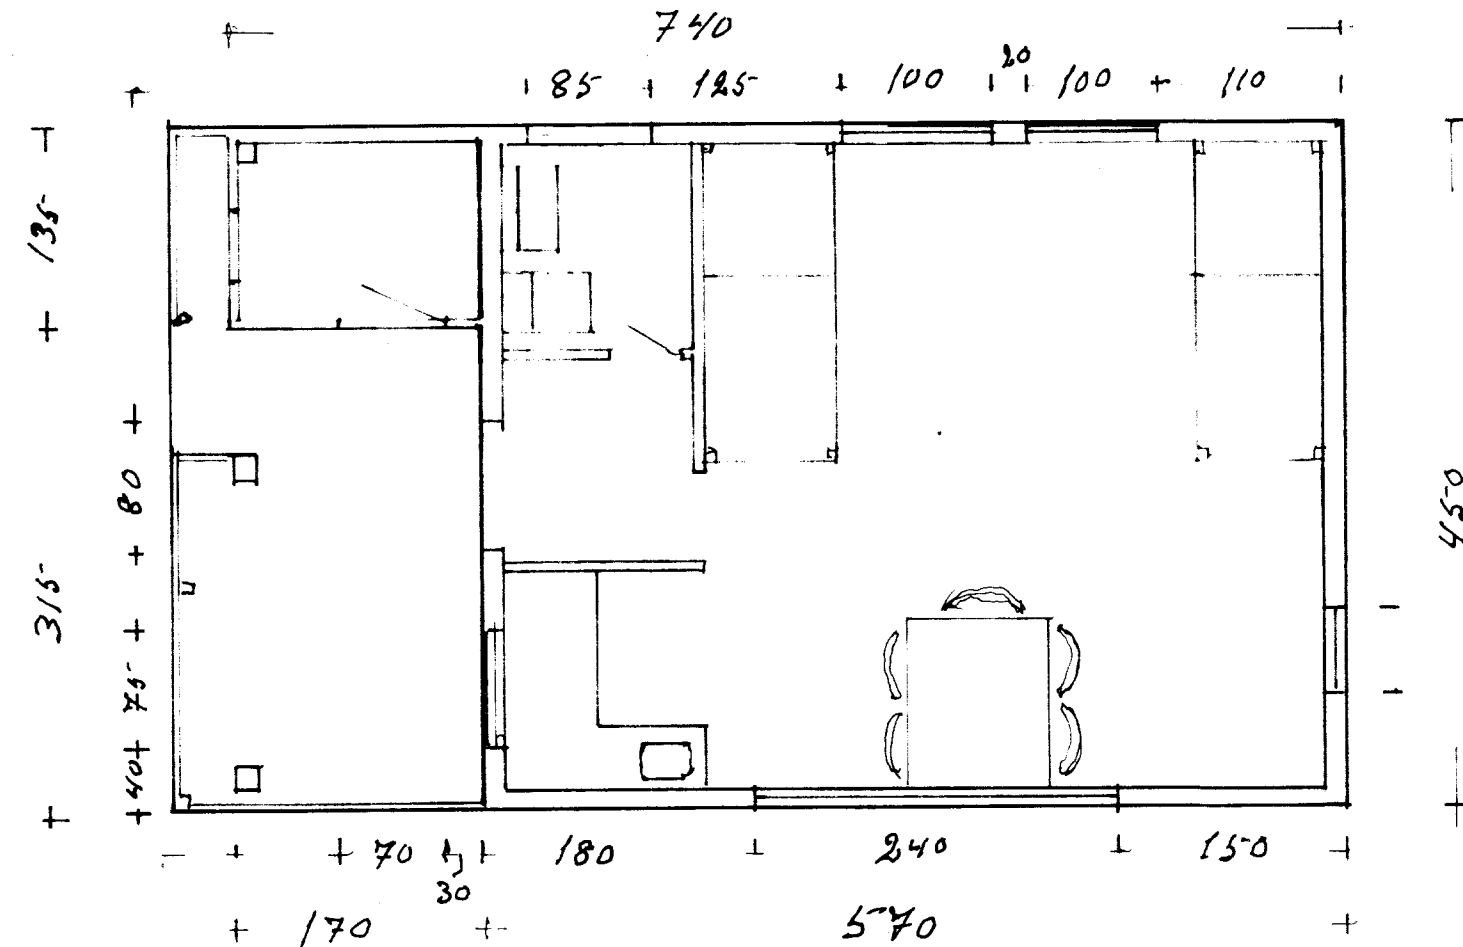

Grunnmynd



Eiríkur Guðmundsson

EIRÍKUR GUÐMUNDSSON Eyraarbakka.		
SUMARHÚS	Hömrúm. GRÍMNESI	MAL 1:50
ÚTLÍTSMYNDIR		Teikn. E.G. DAGSJÚNI '85
SAMB		