


Handwritten signature and stamp area.

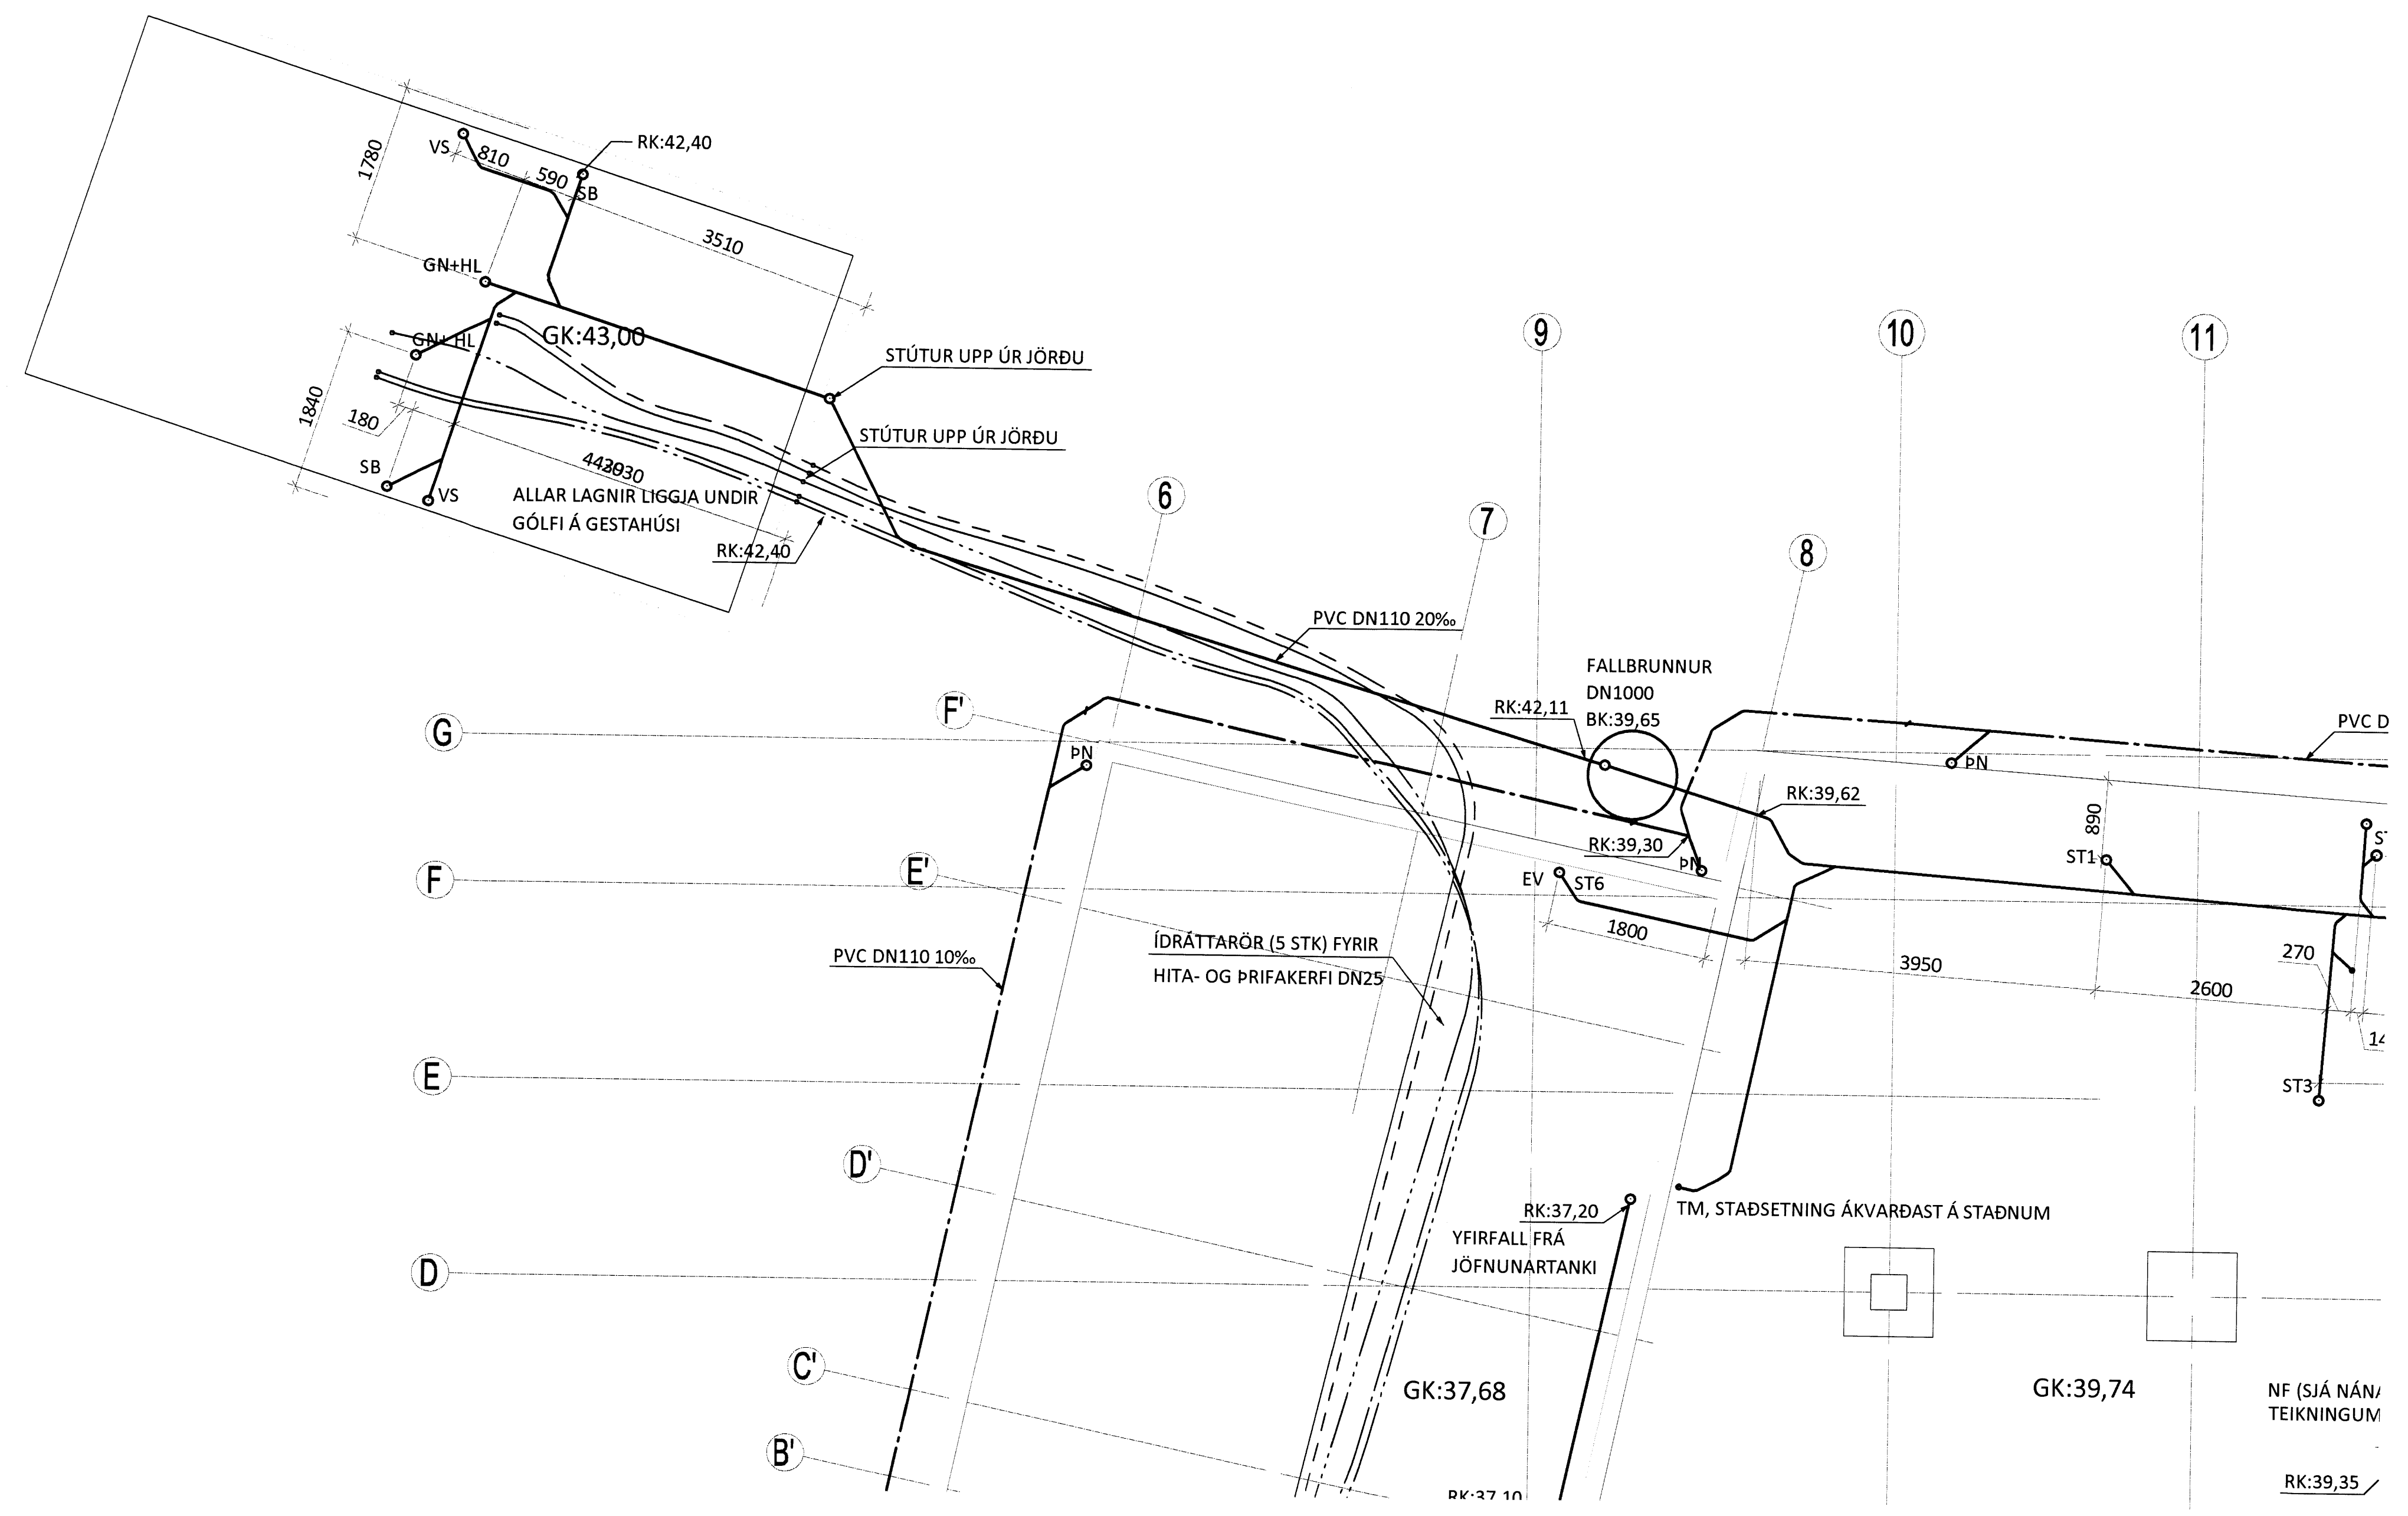

ÁRITUN ADALHÖNNUNAR: *Gleim Sverris KT. 02.05.2019*

SJÁ ALMENNAR SKÝRINGAR Á TEIKNINGU -2-01

BR.	DAGS.	BREYTING	SAMP.



**HVÍTÁRBRAUT 19** SELFOSSI  
 SUMARHÚS  
 GRUNNLAGNIR FYRIR GESTAHÚS  
 GRUNNMYND

SAMPYKKT:		KT.	
HÖNNUÐUR	YFIRFARIÐ	DAGS. ÚTG.	DAGS. BREYT.
GP	gummi@ferill.is	PAG	28.01.13
MKV.	1:50	VERKNR.	TEIKN. NR.
		12101	2 - 101
Ferill ehf. Mörkín 1 108 Reykjavík Sími: 575 1600 Fax: 575 1601 www.ferill.is			