
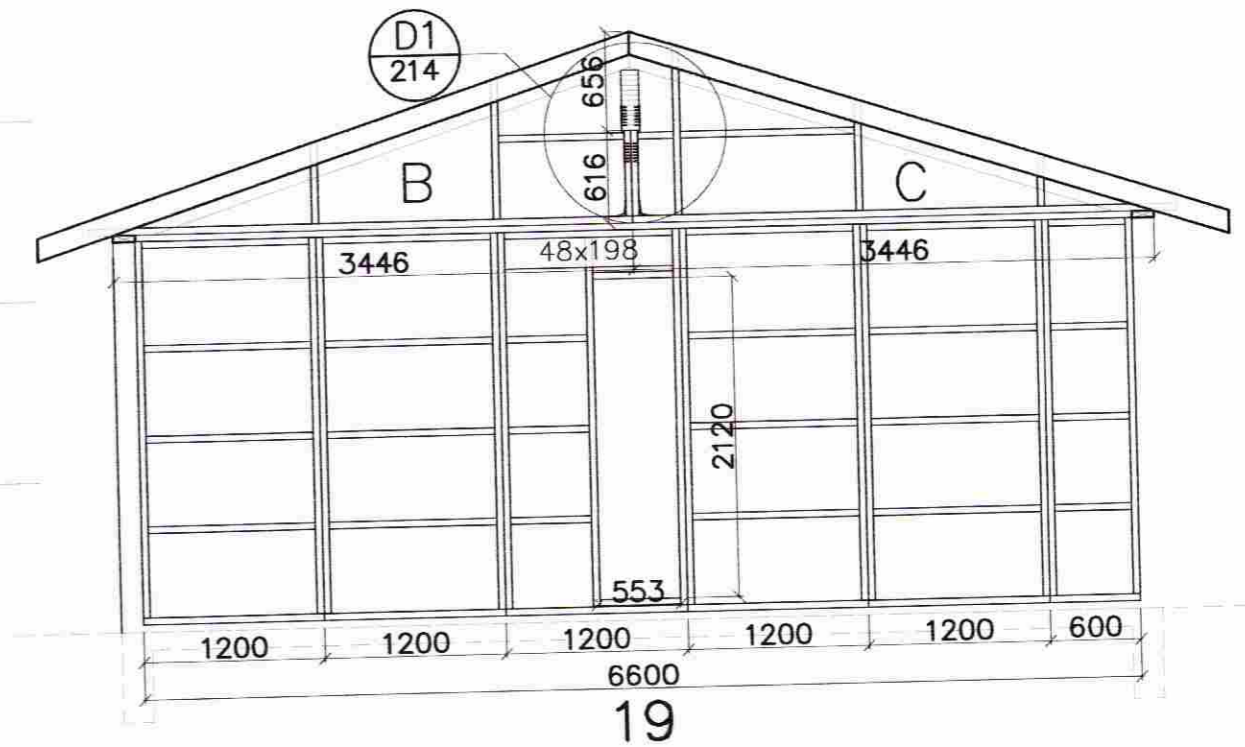
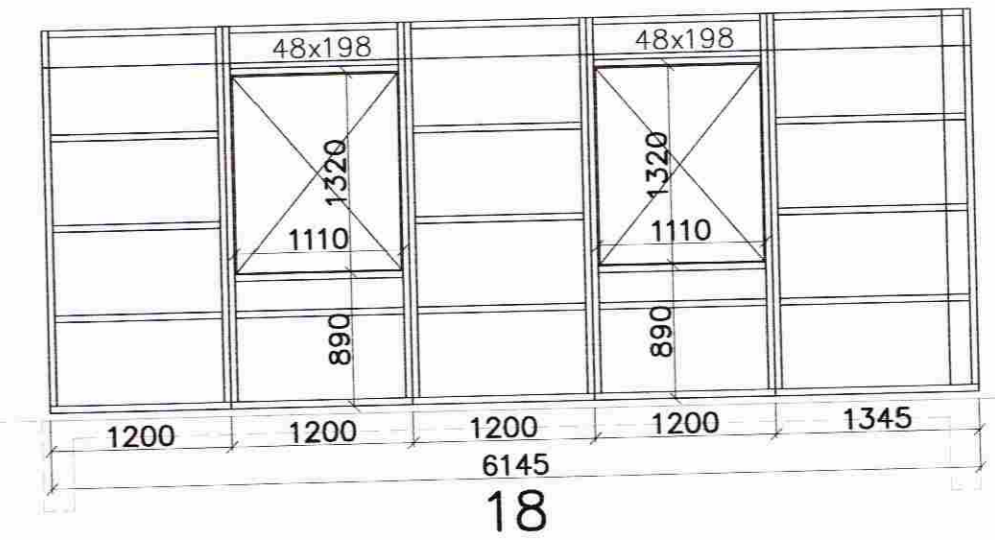


MÓTTÉKIÐ
31. JULÍ 2009

Byggingafráttöl uppsv. Árnessýslu og Fléahú.

BREYTINGAR				SAMB.
DAGS.	NR.	BREYTINGAR		

A
213

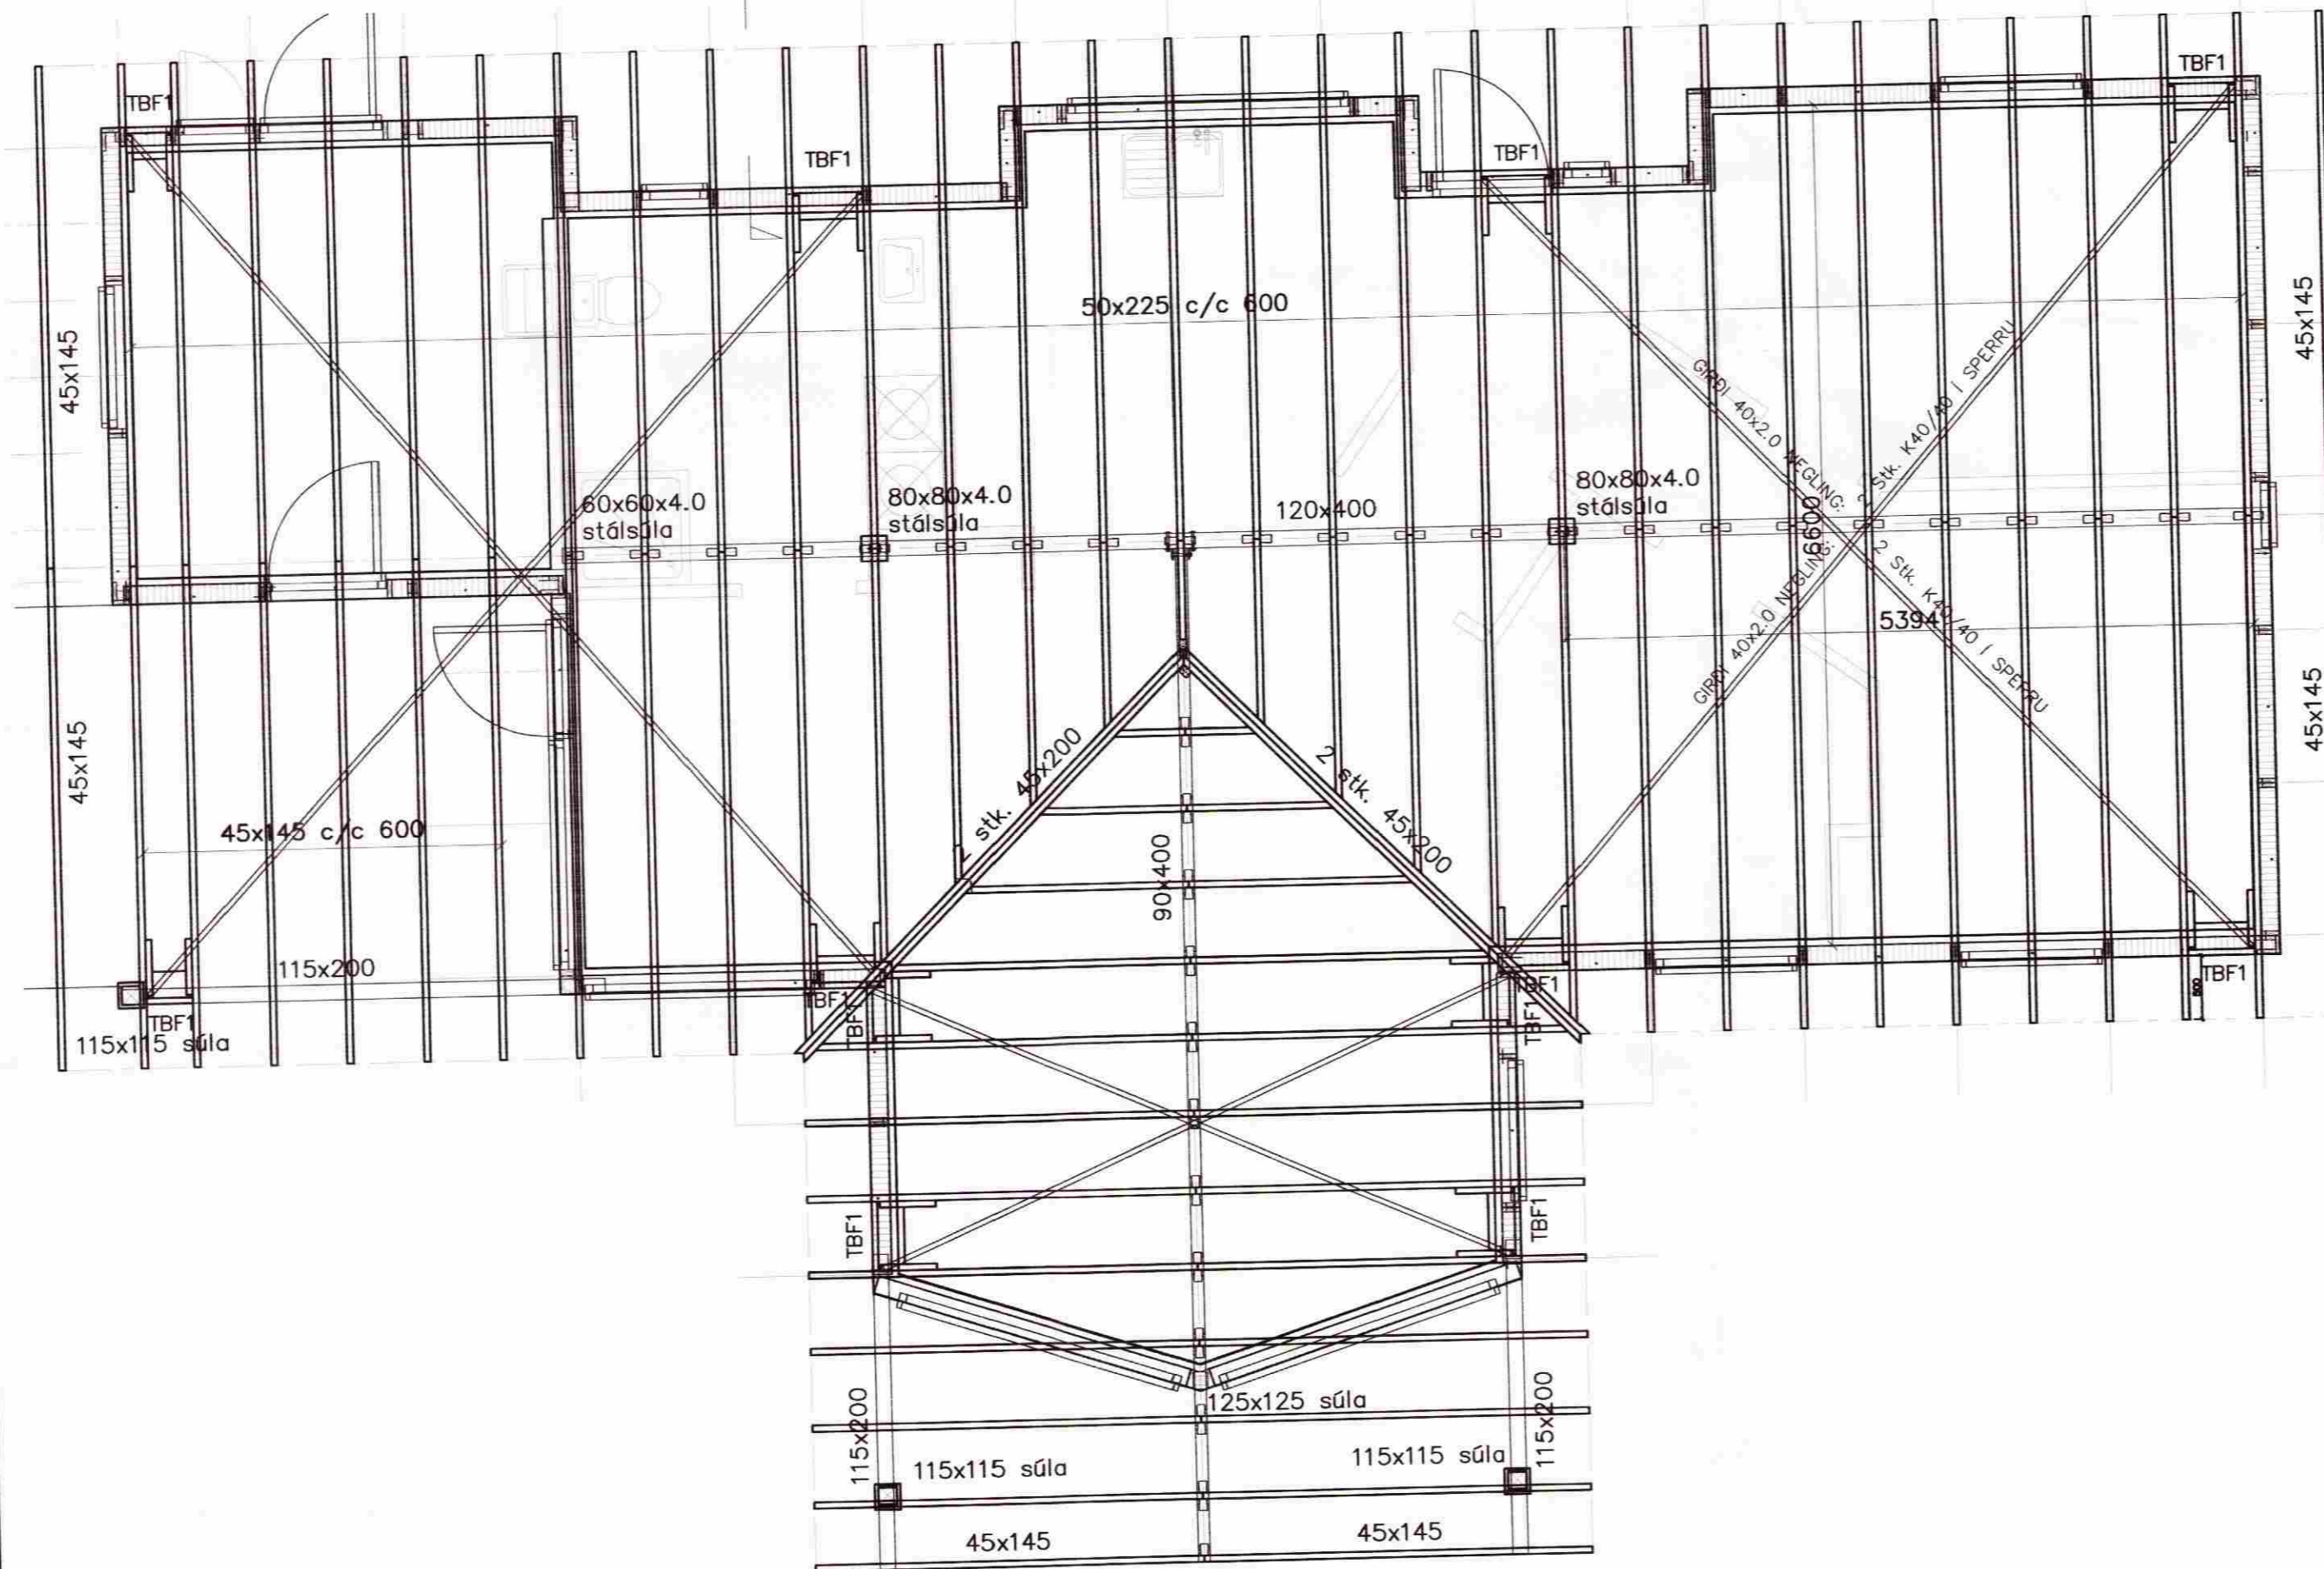

SKEIFAN 19		108 REYKJAVÍK	SÍMI: 517 9050	NETFANG: teknik@technik.is
Hestur, 168 71 Grímnes- og Grafingshreppur		HÖNNUNIR: Jón Guðmundsson 280255-4329 Guðmundur Hansson 151263-3649 Svarar M. Sigurjónsson 180667-3419	DAGS: 30.07.2009 GEYMSLUNUMR.: 201 VERKNOMER: 09-29	
HEITI TEKNIÐ: Burðarvirki Veggir Pakplan, sperrur og einingar.		SAMÞYKKT: Svarar M. Sigurjónsson ADALHÖNNUNIR: Kjartan Sigurðsson 121066-5809	HÖSAGERÐ: Timburhús MÁLKV: 1:50/20 TEKNI NR.: 212 ÖTÓGAFA:	
TIÐNAND: SMS	TEKNI: SMS	MELT:	YFIR ARB: GH	

C:\verkefni_09\09-29_Hestur_168_71\Tekni\B-tekni\211_Hestur_71.dwg