
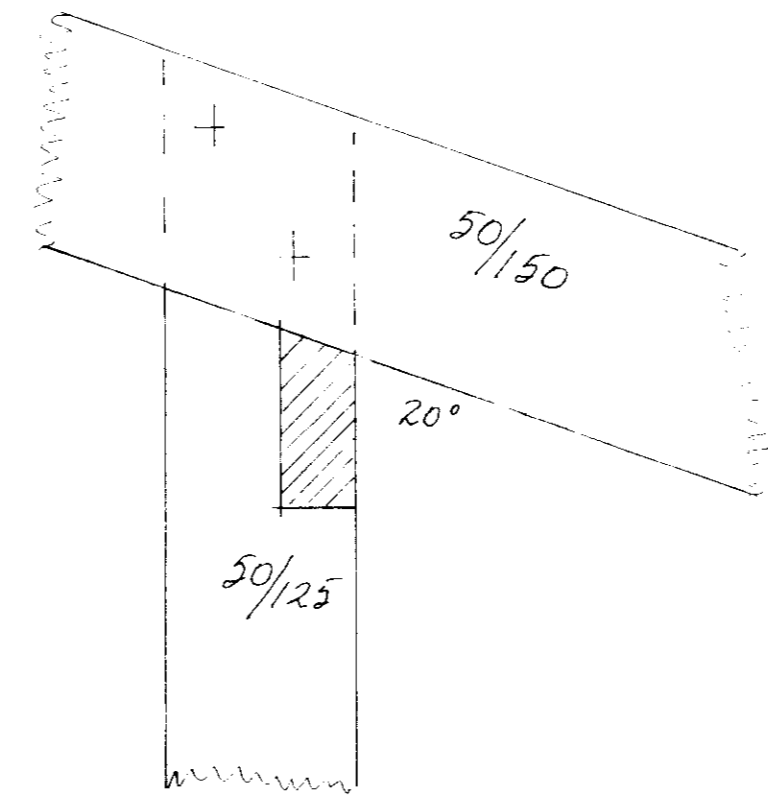
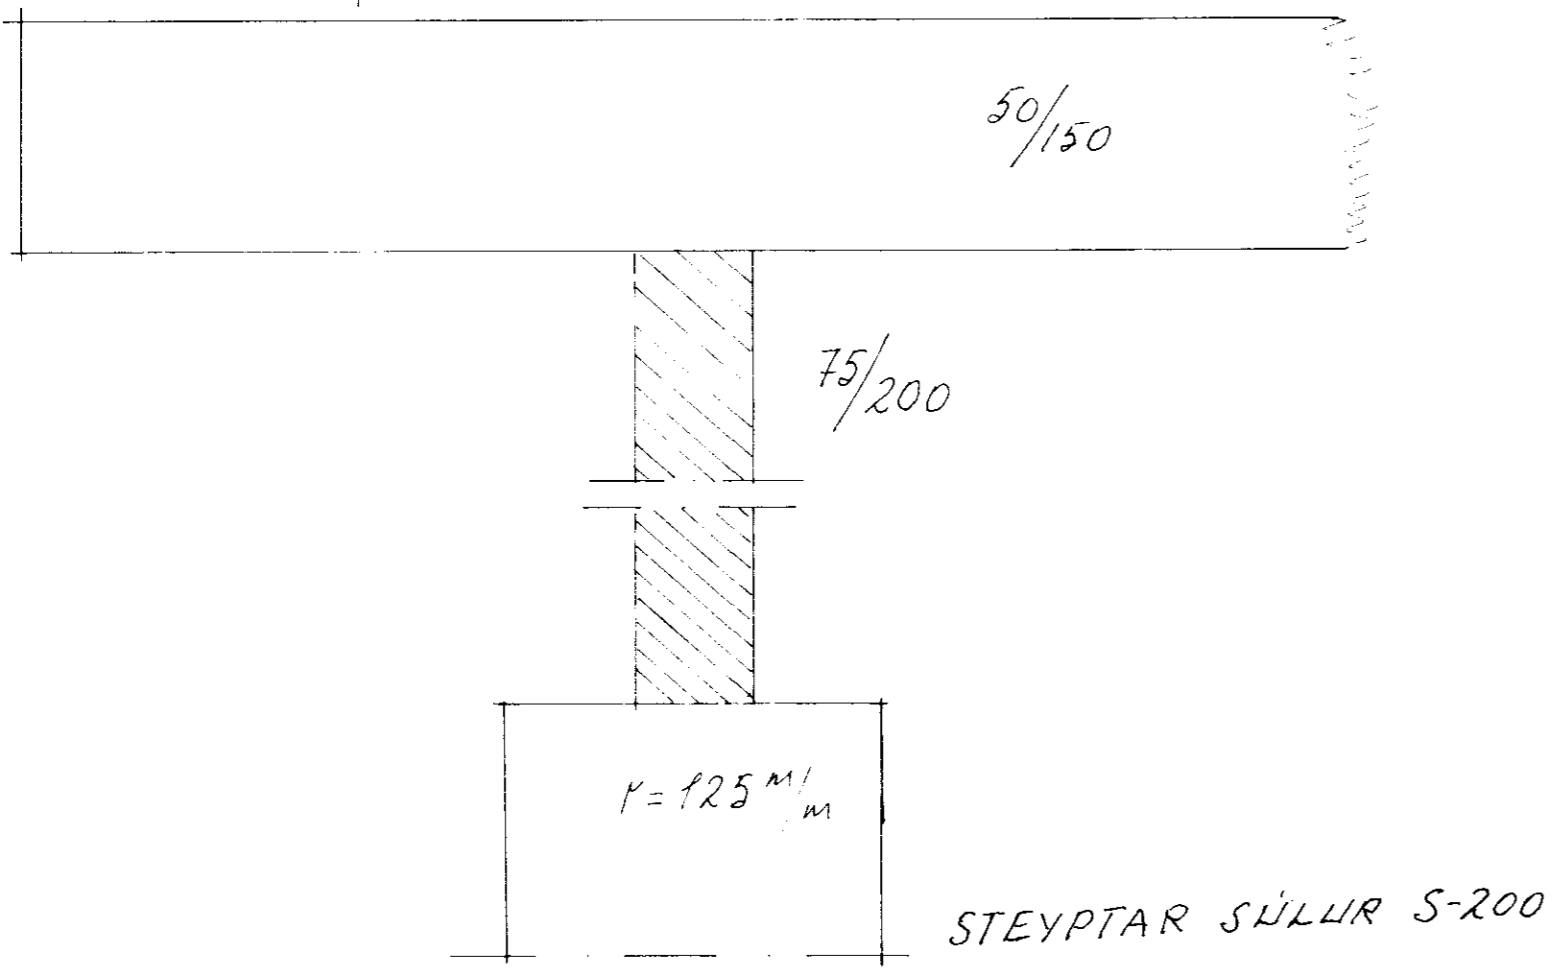
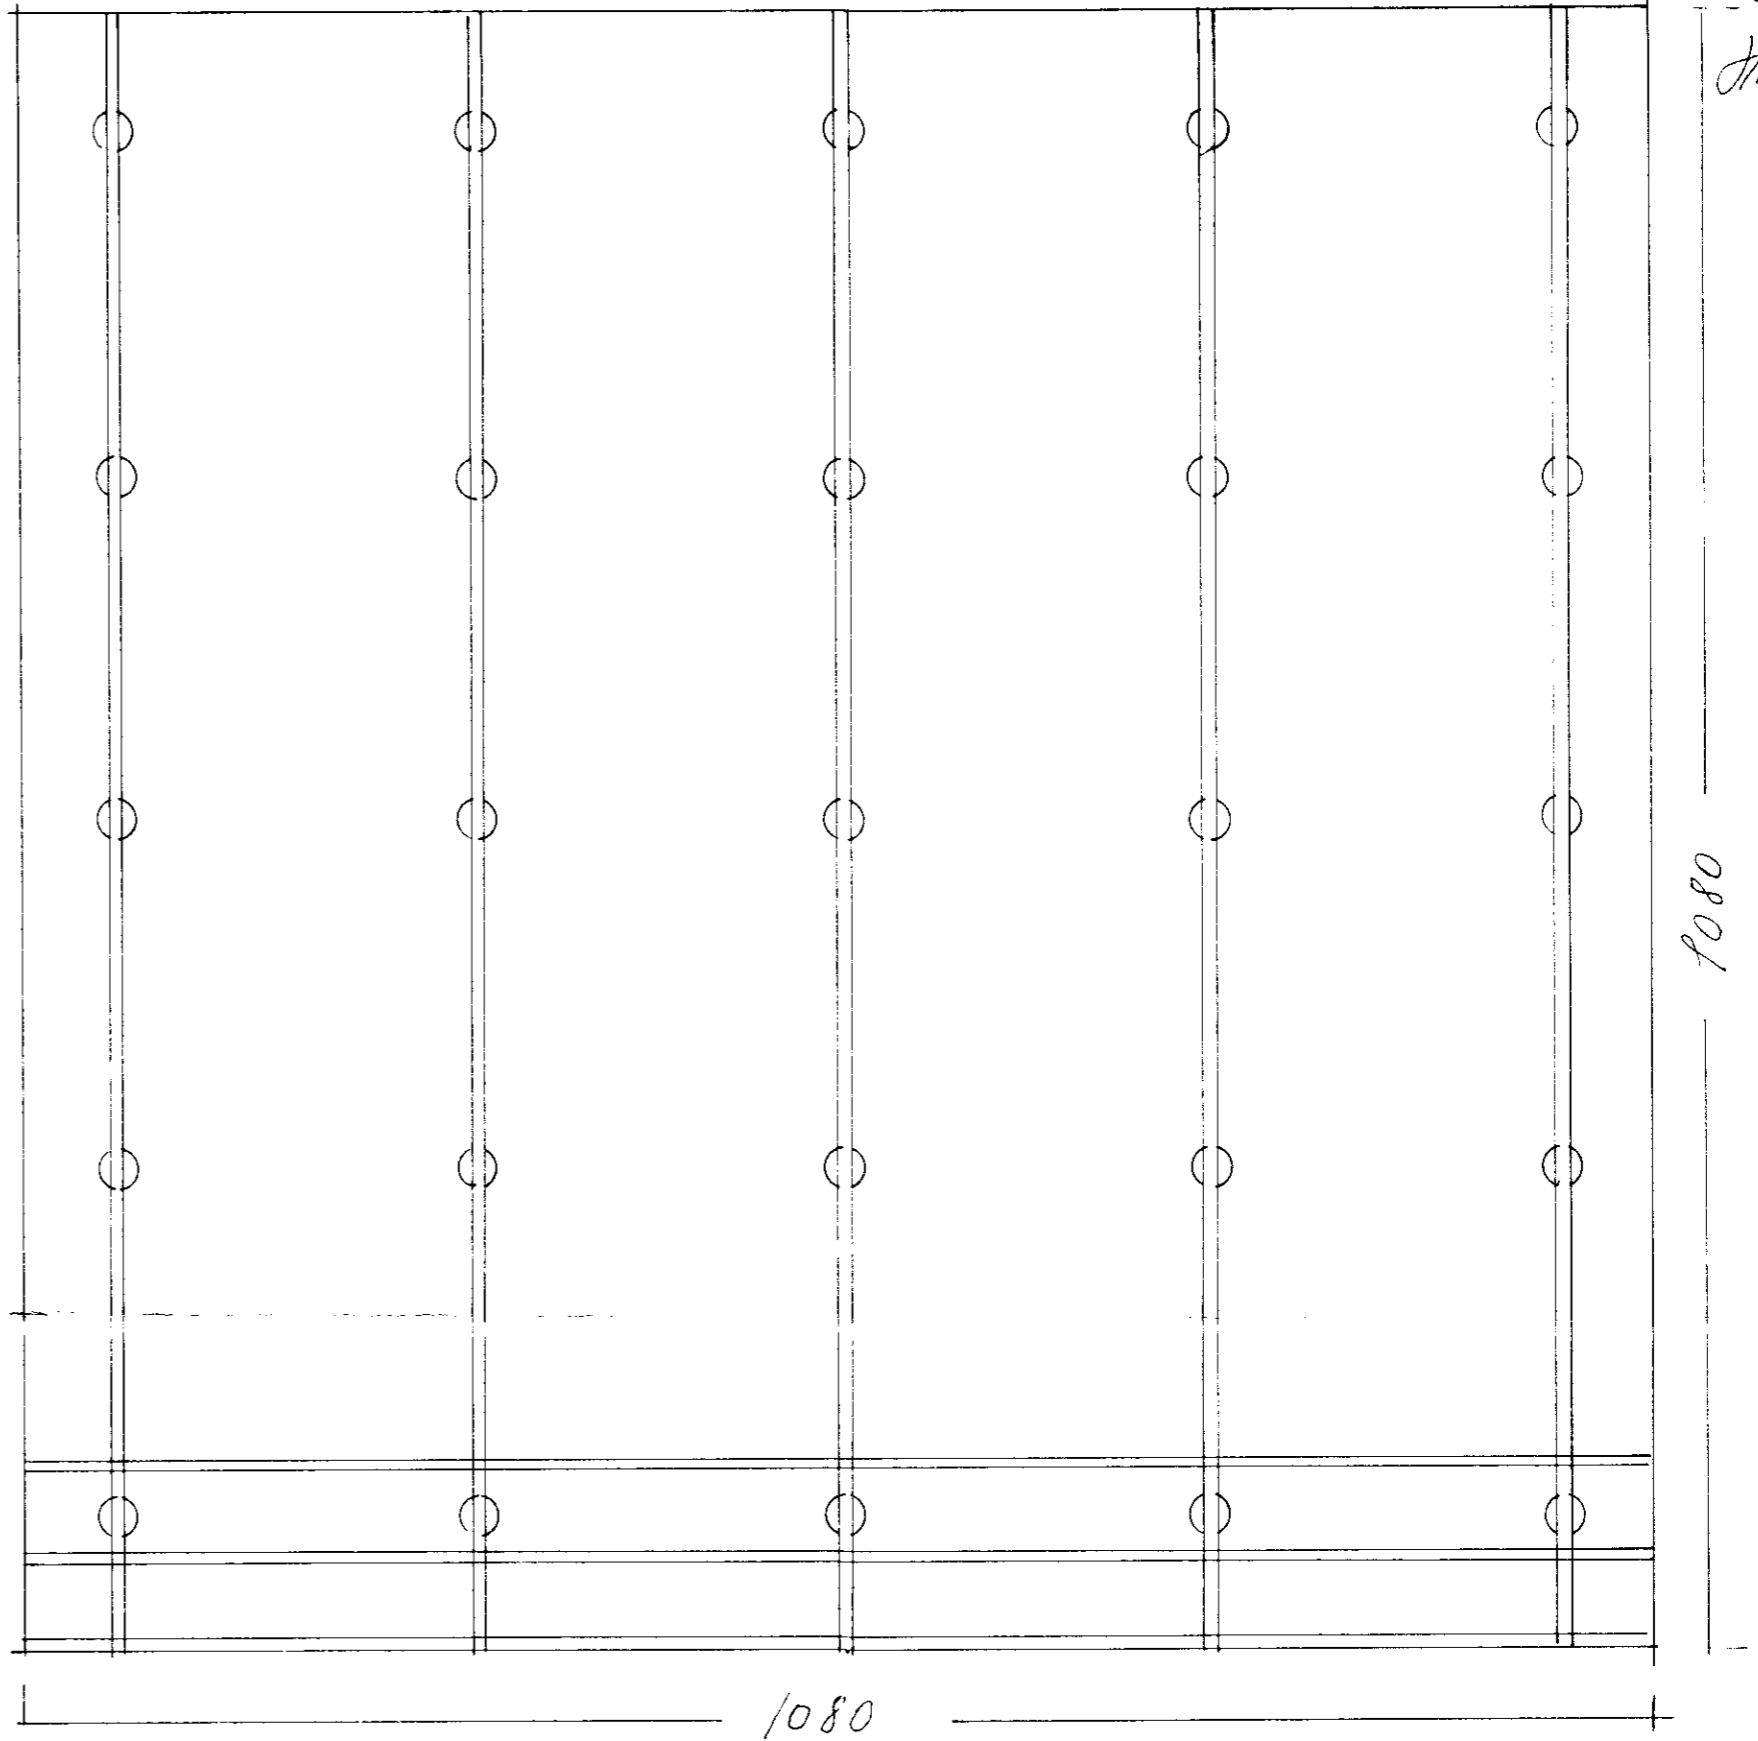


Hilmar Grimsnes

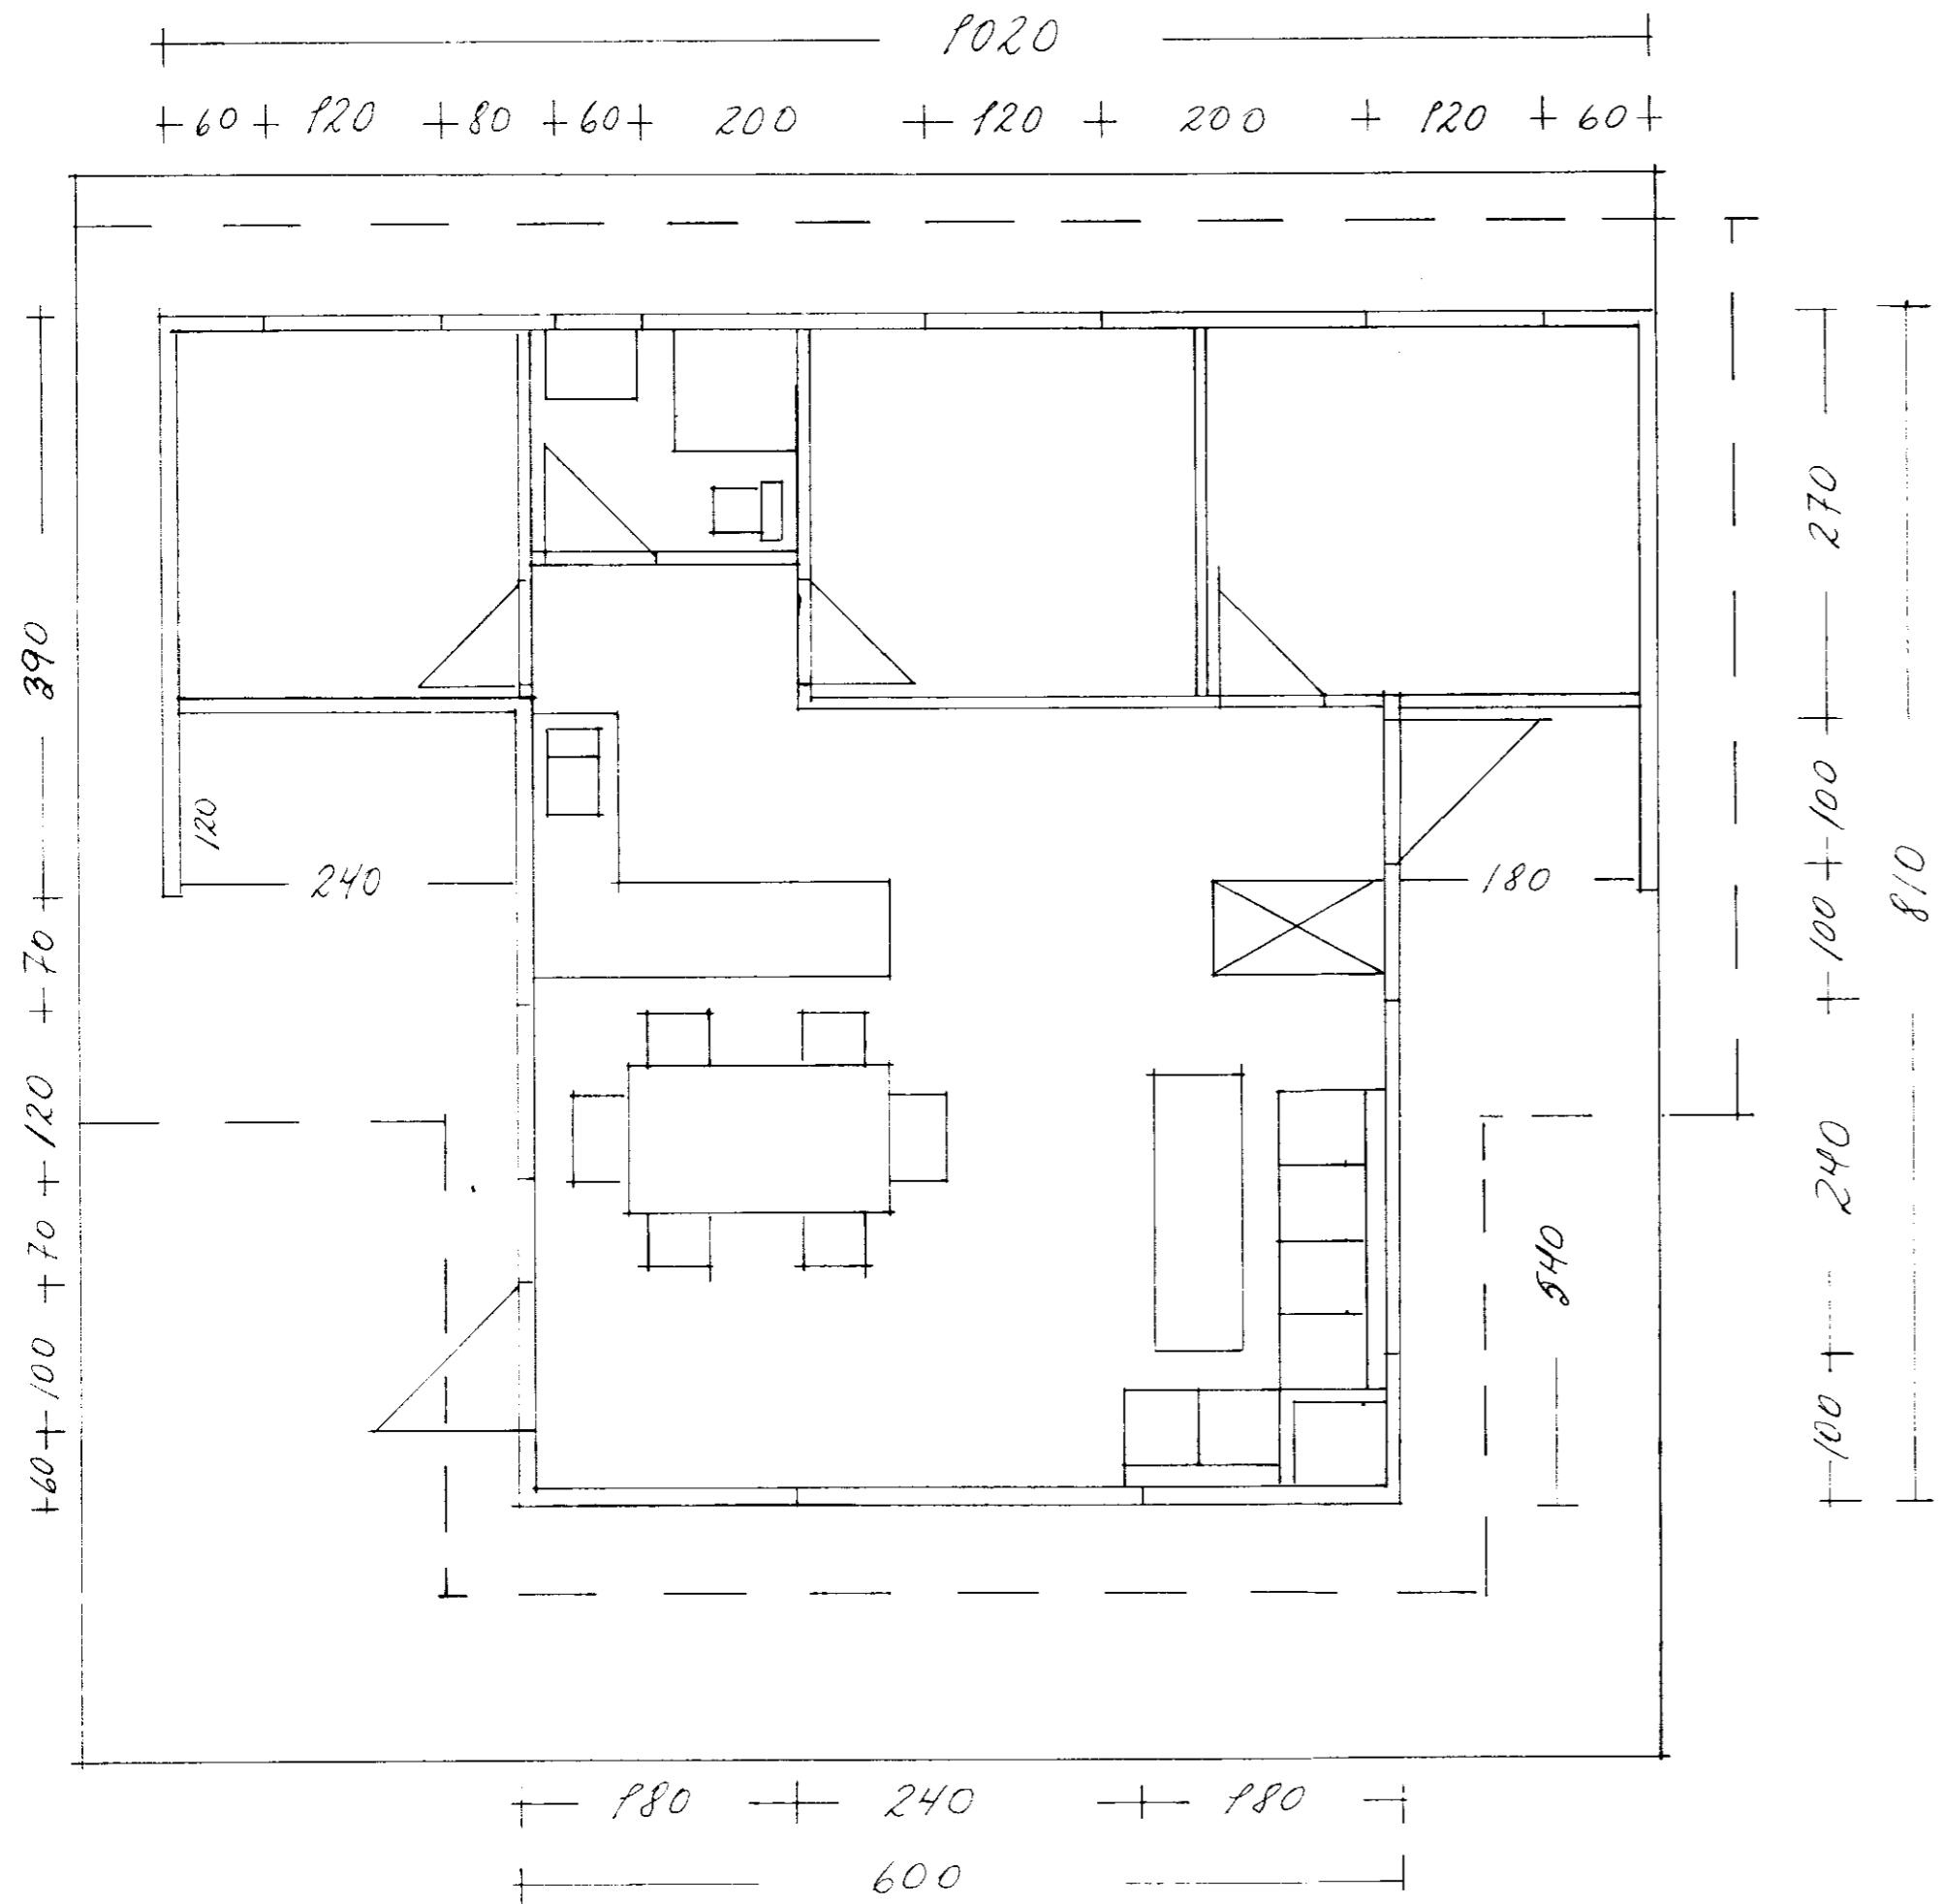

BRÜTTO M ² HÚS	5994 M ²
BRÜTTO M ³ HÚS	186.0 M ³
VERÖND M ²	56.70 M ²
GRUNNFL BRÜTTO	116.64 M ²

SUMARHÚS 150-1.5
LÖD NR 38 HALLKELSHÖLUN 10/8 '91

Stur. Stefán