


1-1

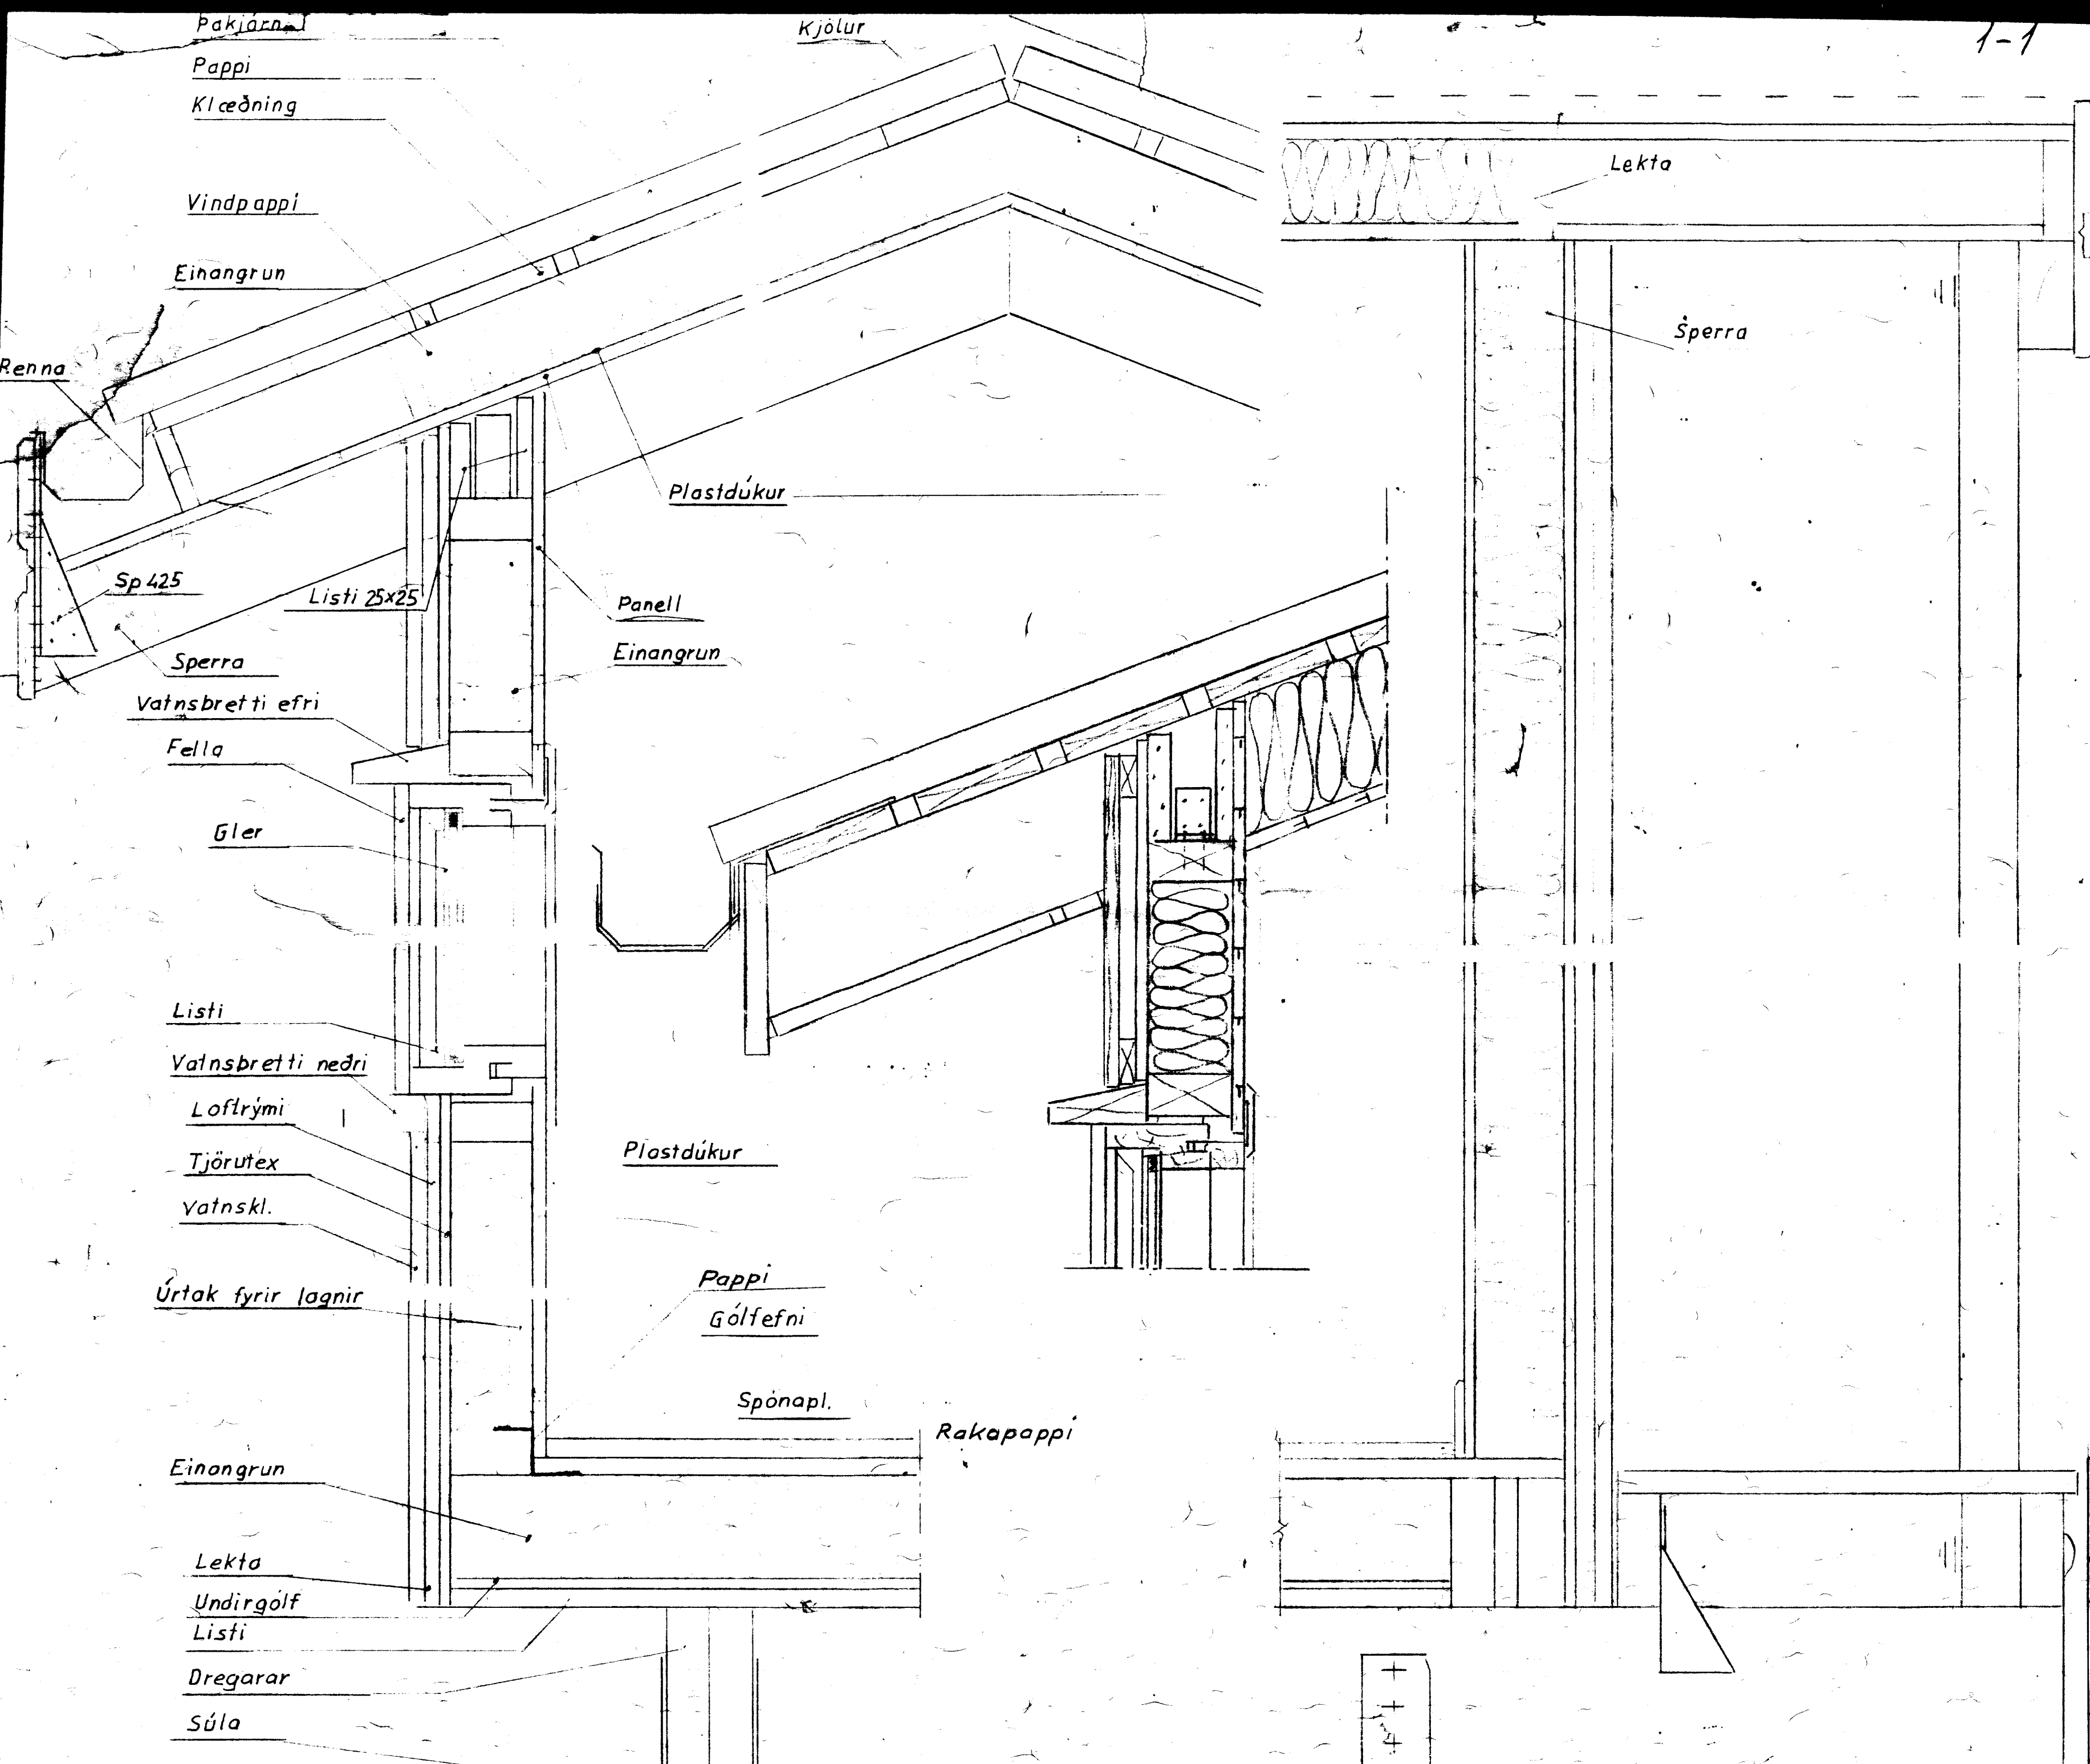

TEIKNIVANGUR
 Suðarvogi 4, 104 Reykjavík
 Nnr. 8859-1461, Sími 661317
 Pósthólf 4362, 124 Reykjavík

2.8
SNIDTEIKNING NR. 1-1

Dags T. KH. R. S. B.

Jóniel Agósson ark.
 Kristinn Magnússon