



Sumarhús lóð nr. 44 Hallkelshólum Grímsnesi.
Geymsla norðurhlið.

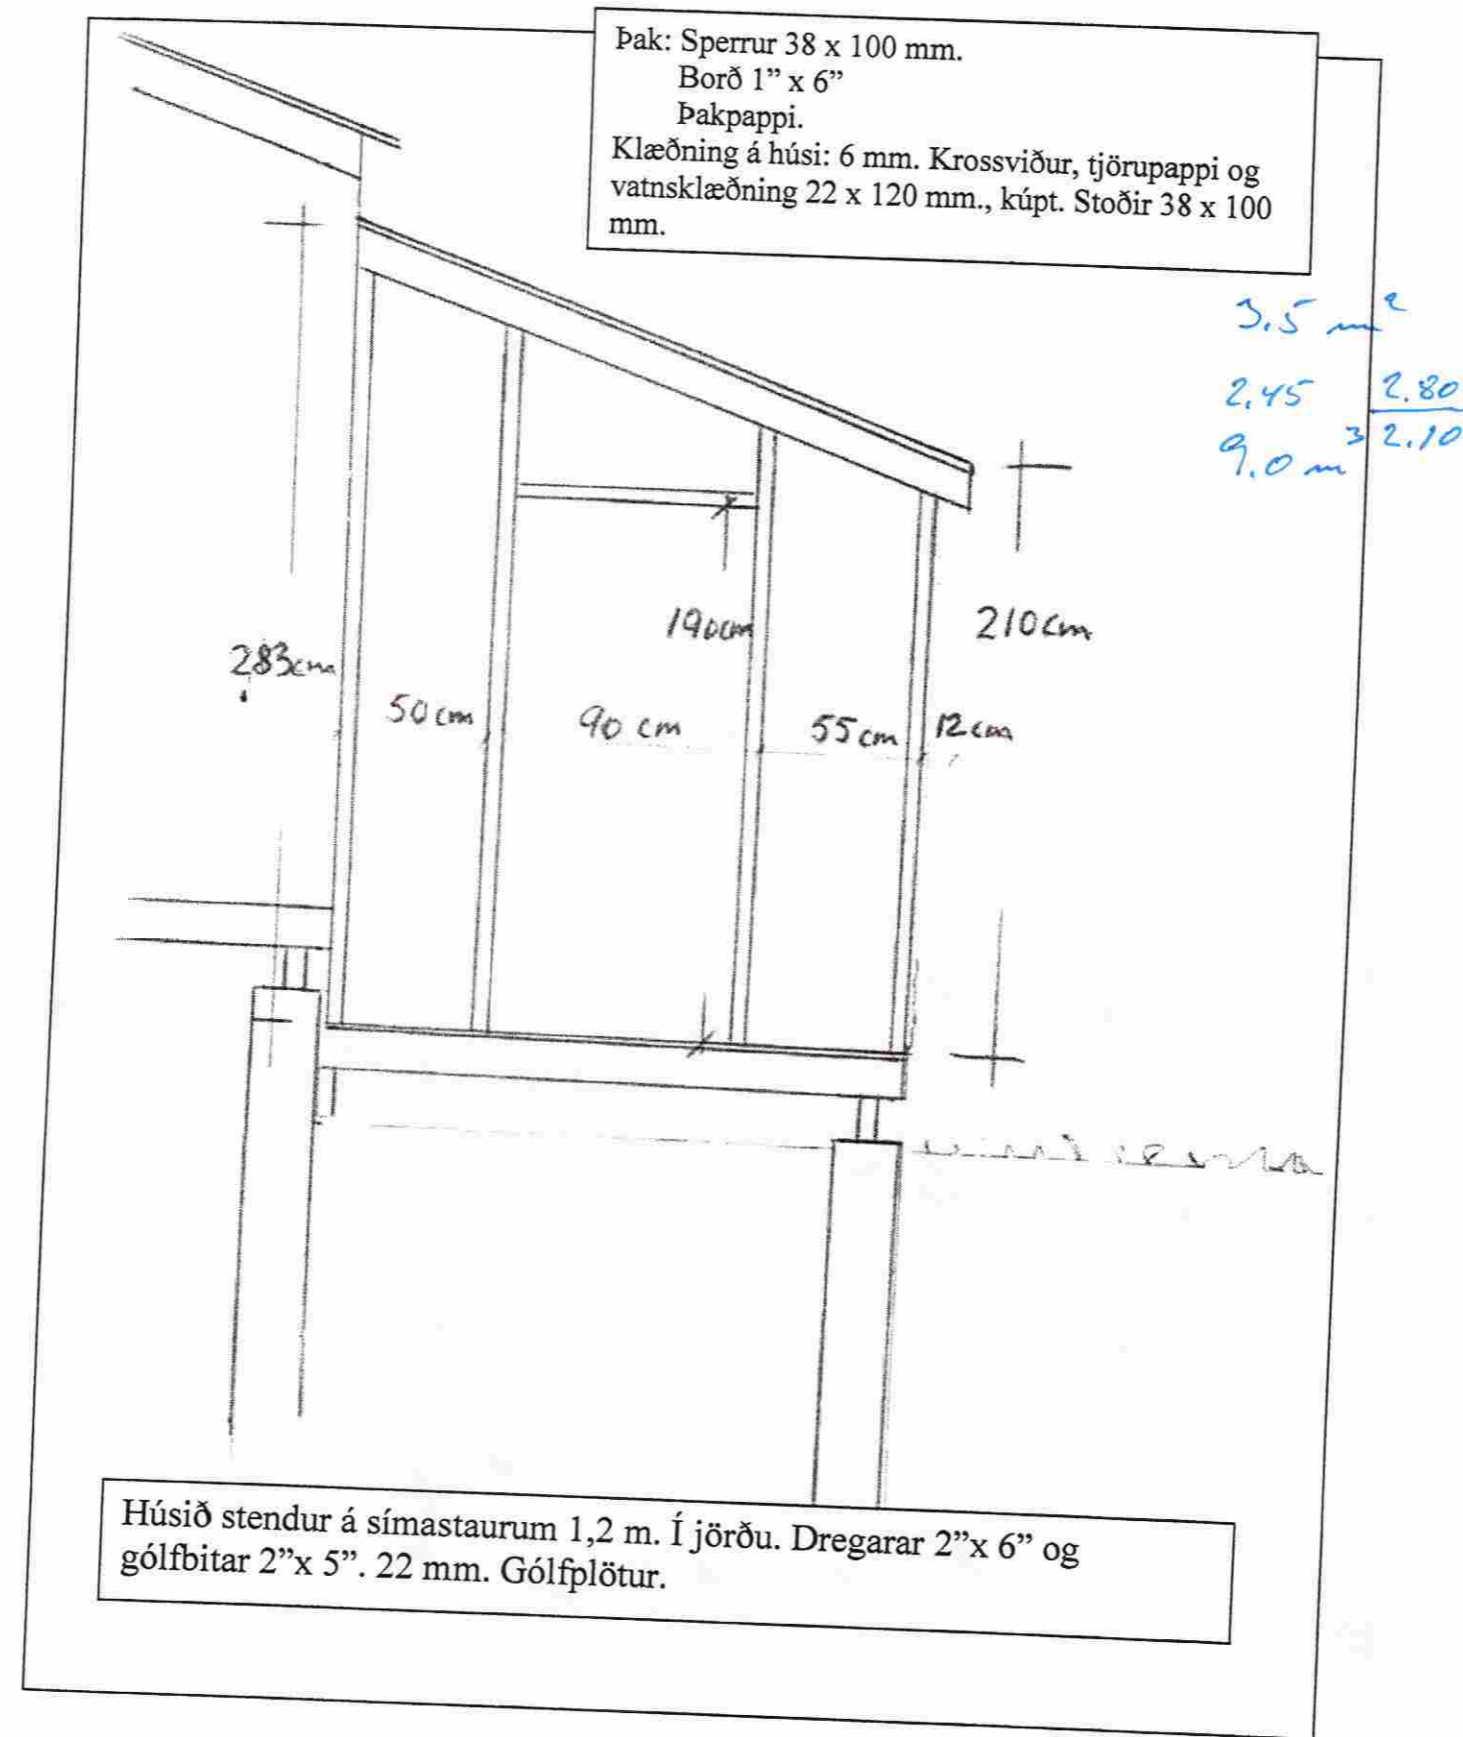

Sumarhús lóð nr. 44 Hallkelshólum Grímsnesi.
Geymsla suðurhlið mál 1: 25

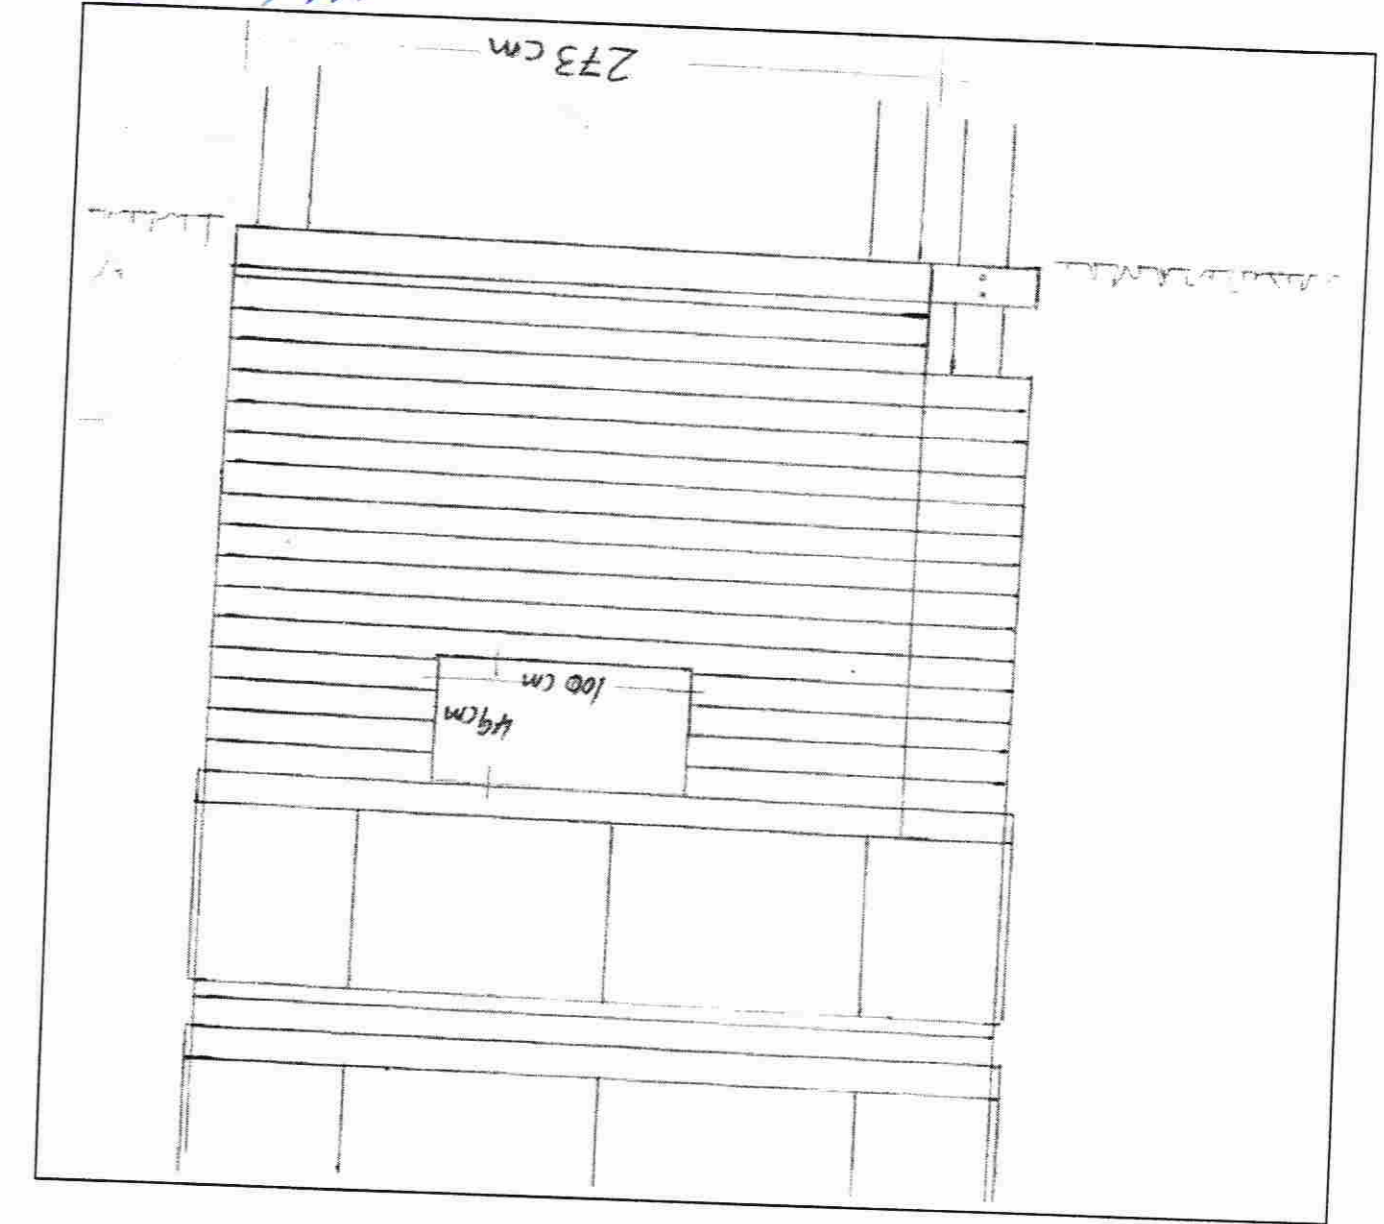

Sumarhús lóð nr. 44 Hallkelshólum Grímsnesi.
Geymsla austurhlið. Mál 1:25

Handwritten calculations and notes:

45.2 m² þak
5.0 m² gól + hurð
34.1 m² vegg
2.1 m² hl.
14.5 m² vegg
26.0 m³ hl.
10.4 m²
3.5 m²
2.18 hól
2.1 hól
6.9 m²
2.6 hól
2.3 hól