


1-1

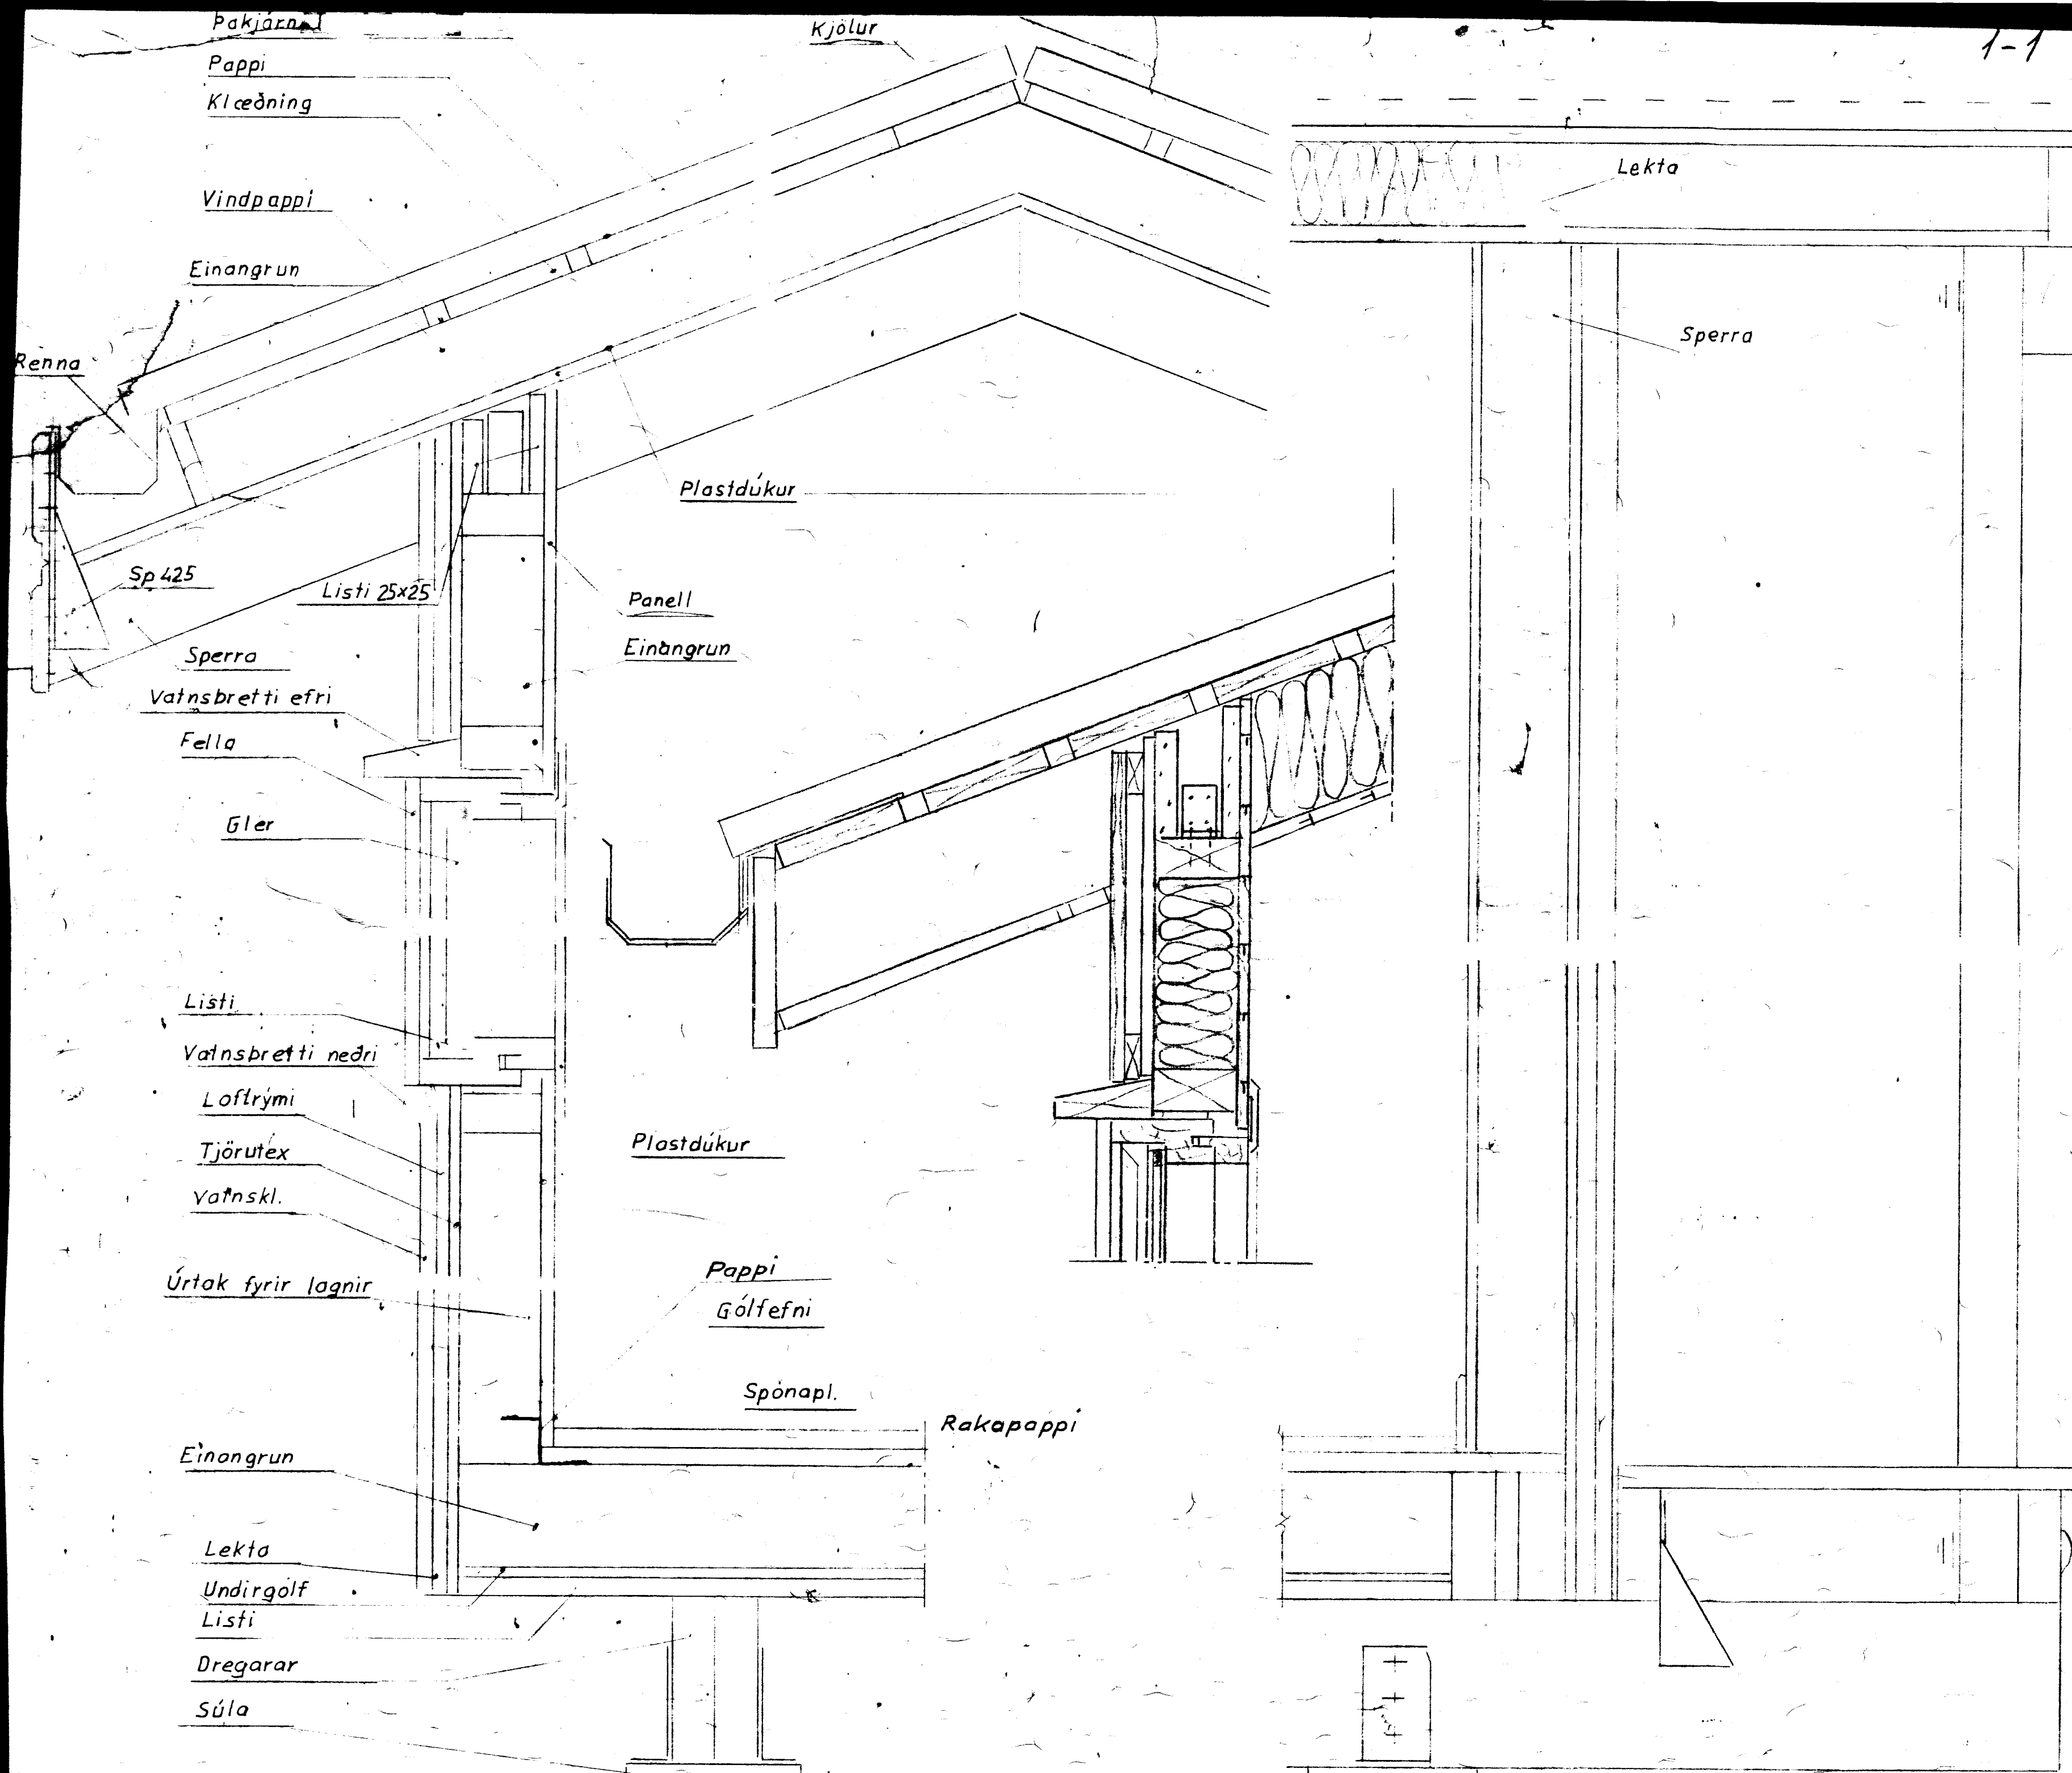

TEIKNIVANGUR
 Suðarvogi 4, 104 Reykjavík
 Nnr. 8859-1461. Sími 681317
 Pósthólf 4362, 124 Reykjavík

2.8

SNIDTEIKNING NR. 1-1

Dags T. KH. RSG.

Járneld Ásgarsson verk
 Kristinn Magnússon