




SNID F-F - 1:20

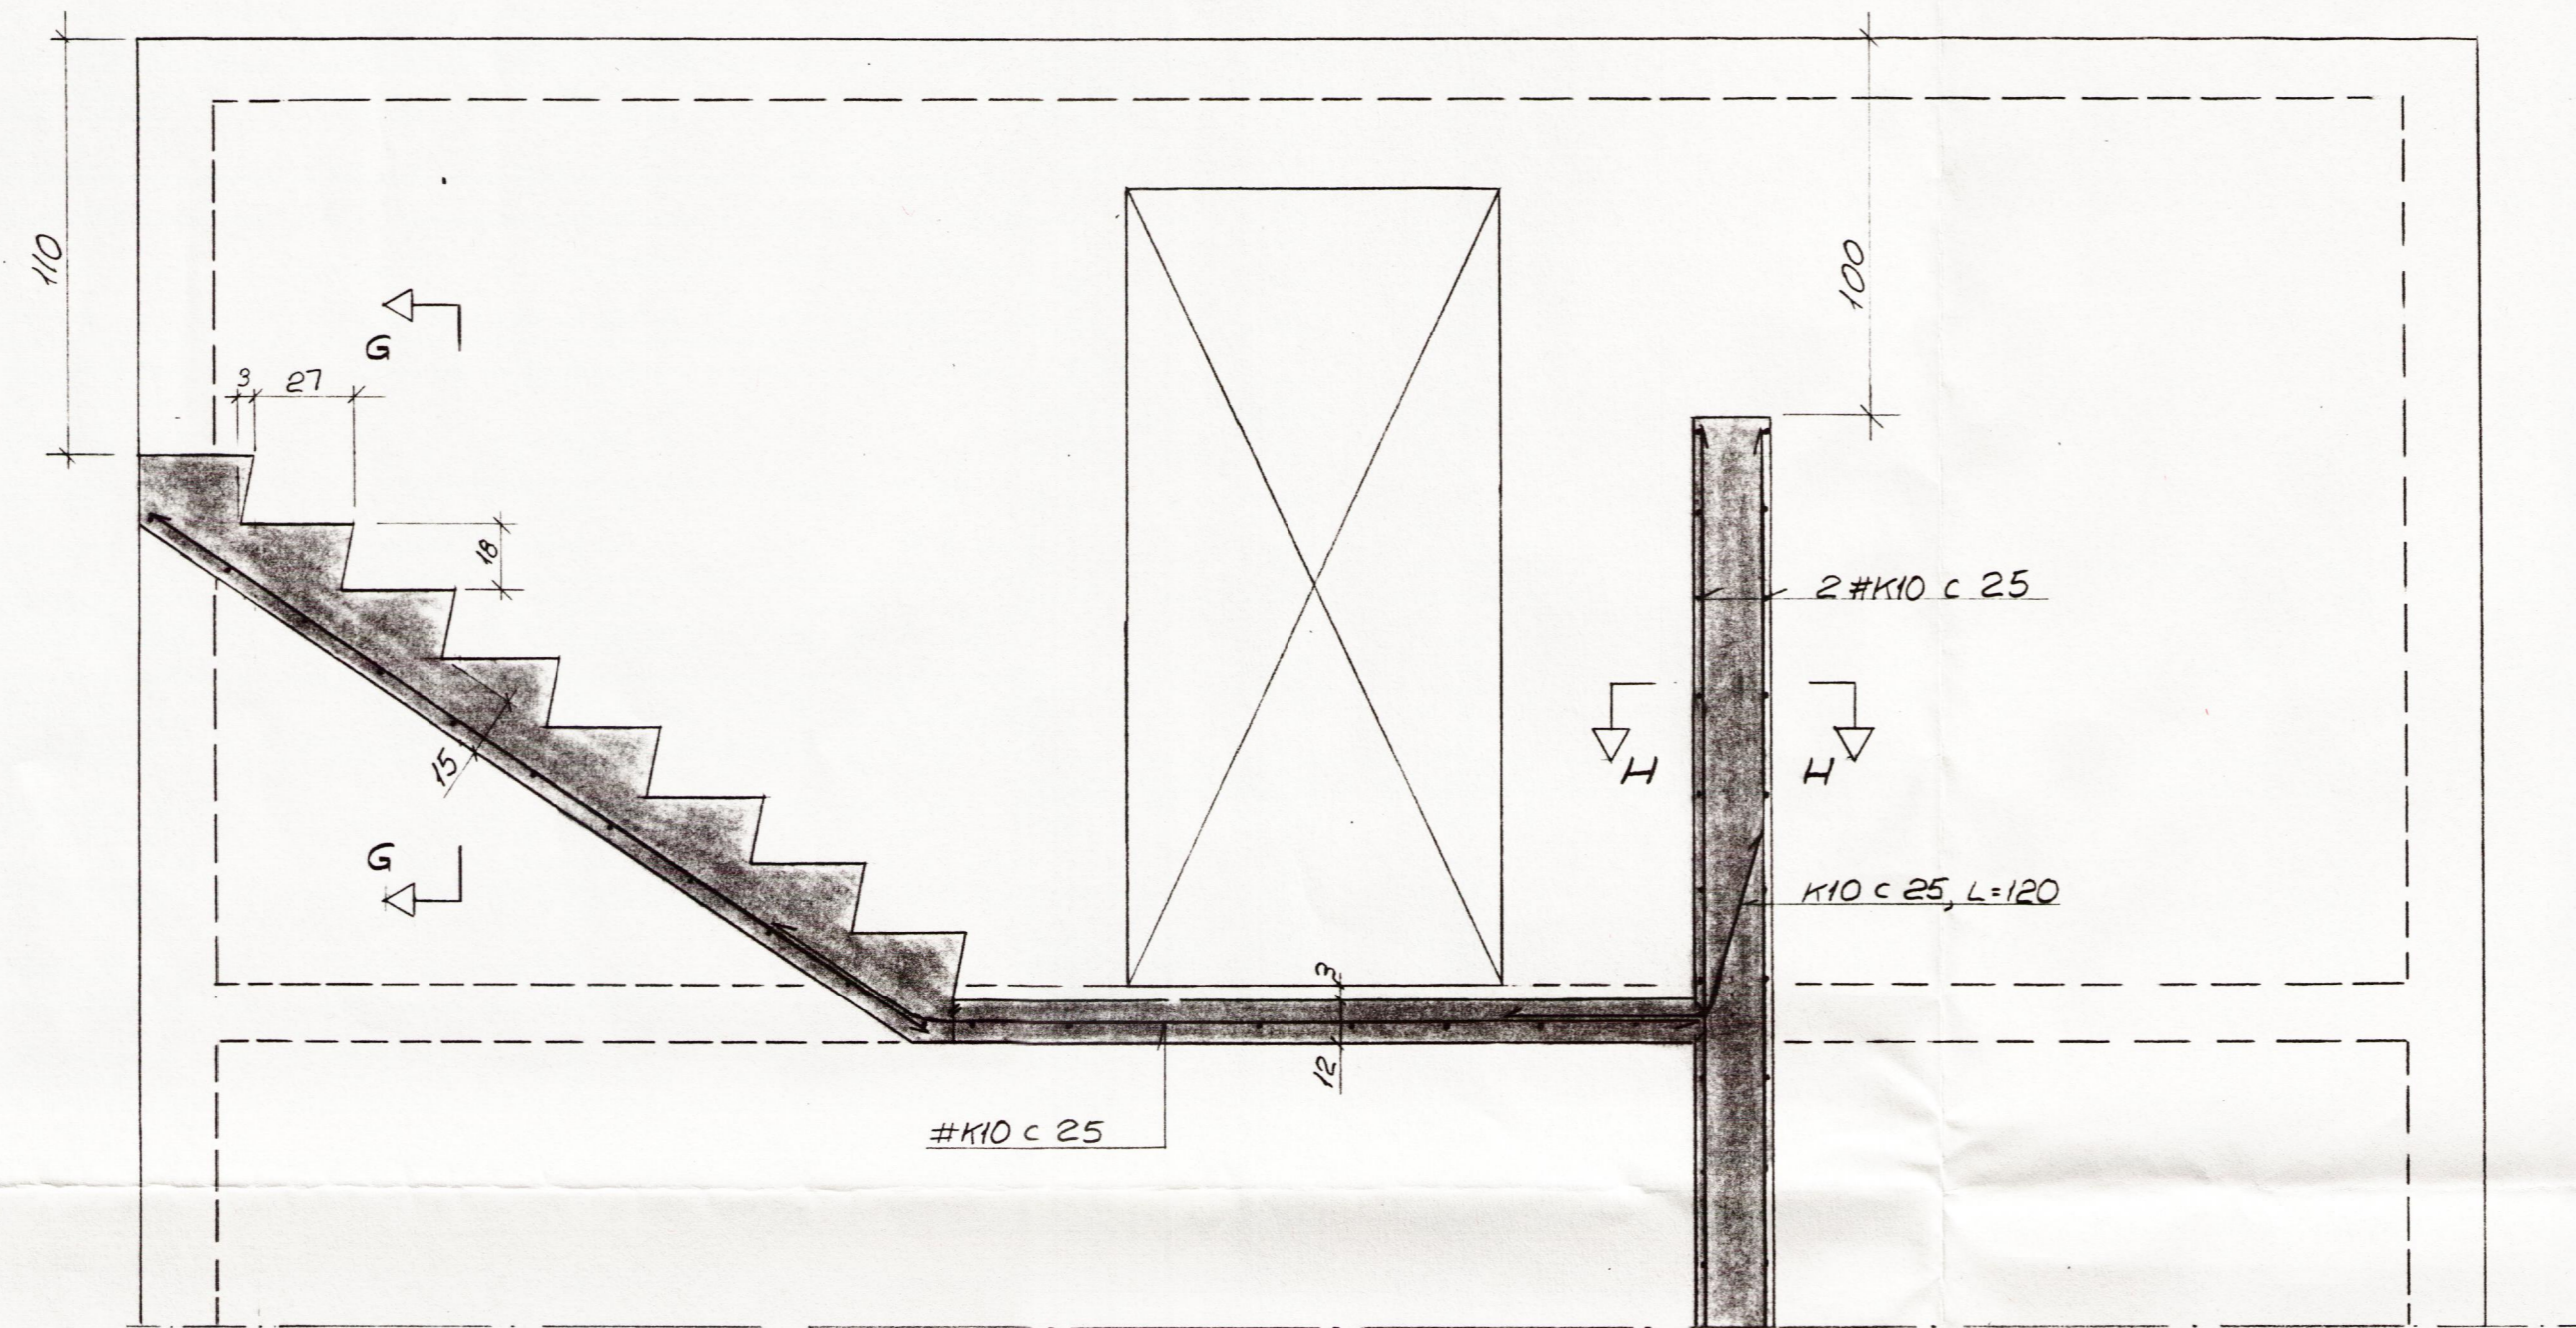

SNID G-G - 1:20

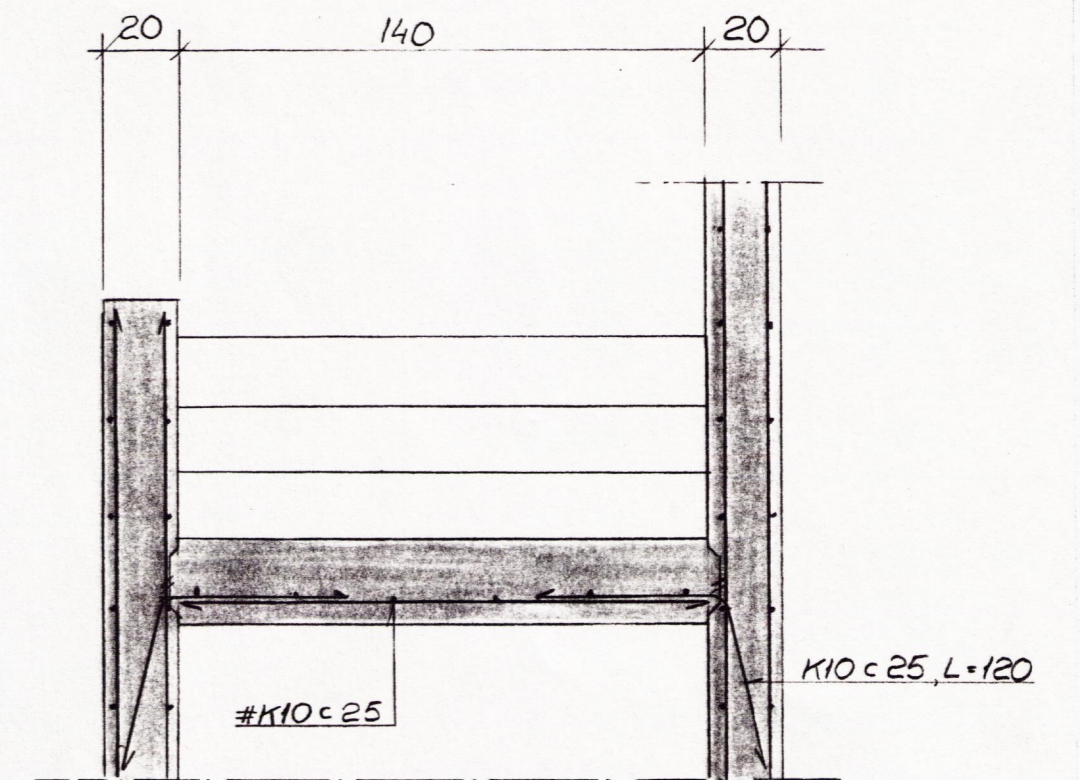

SNID H-H - 1:20

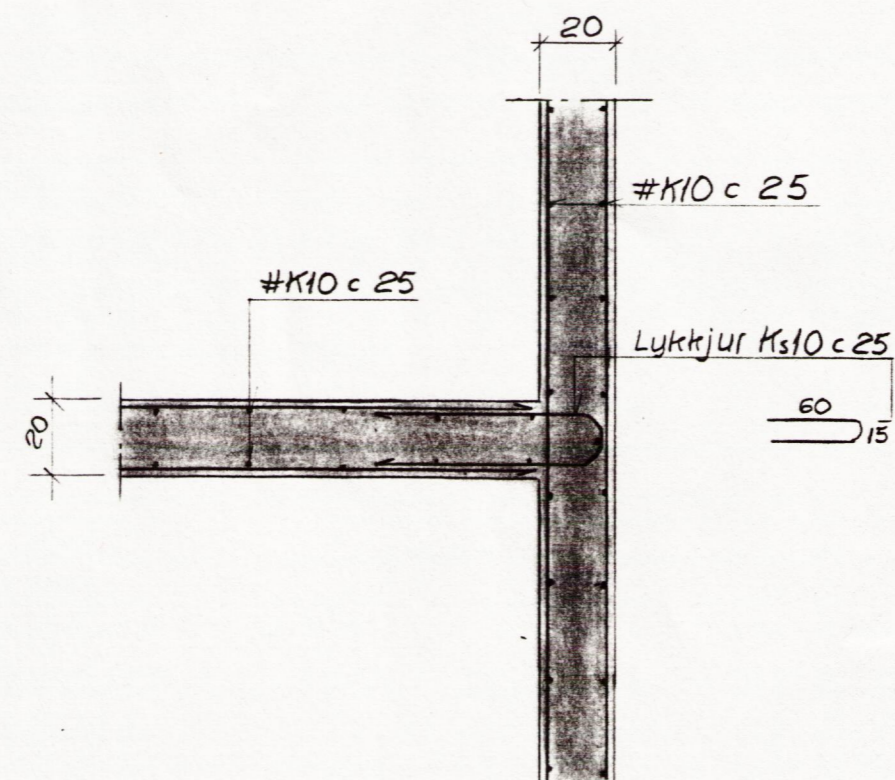

Asgeir Örn Gestsson - Verkfræðingur Lundarbrekka 4, 200 KÖPAVOGUR		Blað 3
KIDJABERG - MINJASAFN		Kvarði 1:20
KJALLARI (TRÖPPUR)		Reikn.: ÁG
SNID		Teikn.: ÁG
Nr. Dags. Breyting		Dags: Okt '89
Af Samþykkt: P. Bjarnason		Nr.: