



D4 Deili 1:10  
01

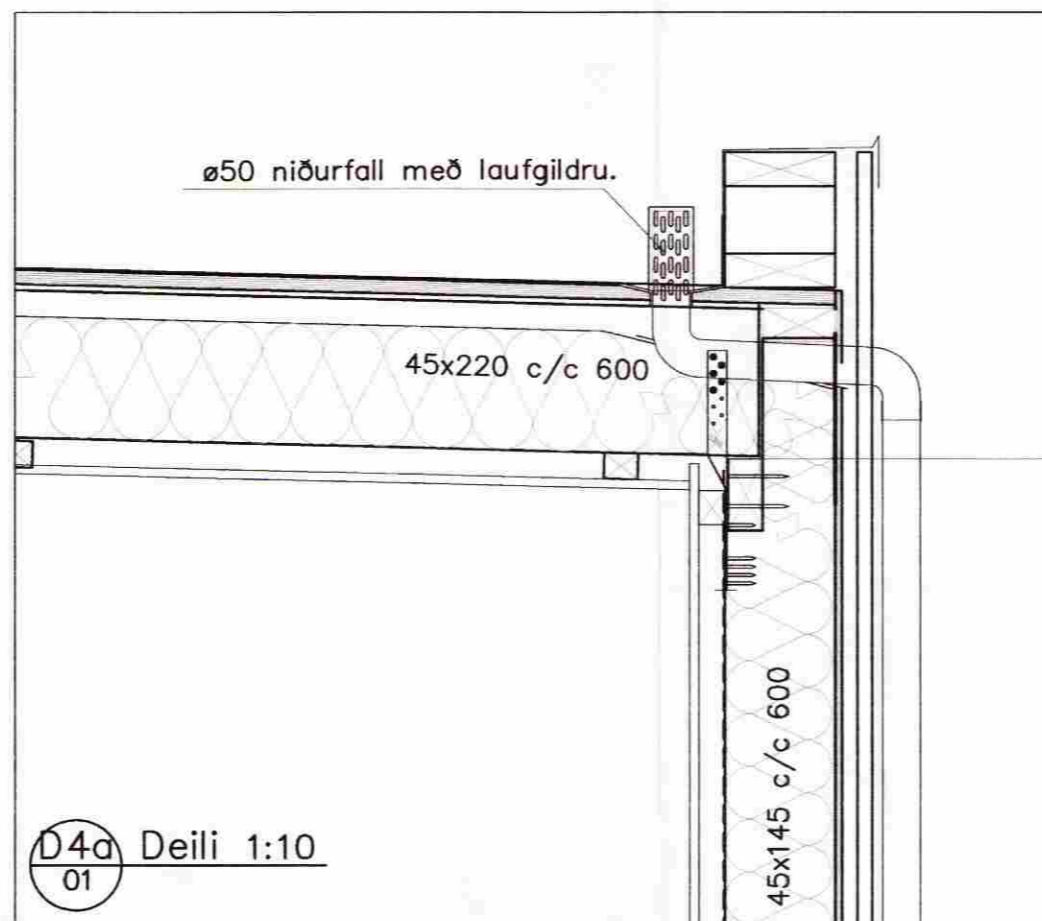


D4a Deili 1:10  
01

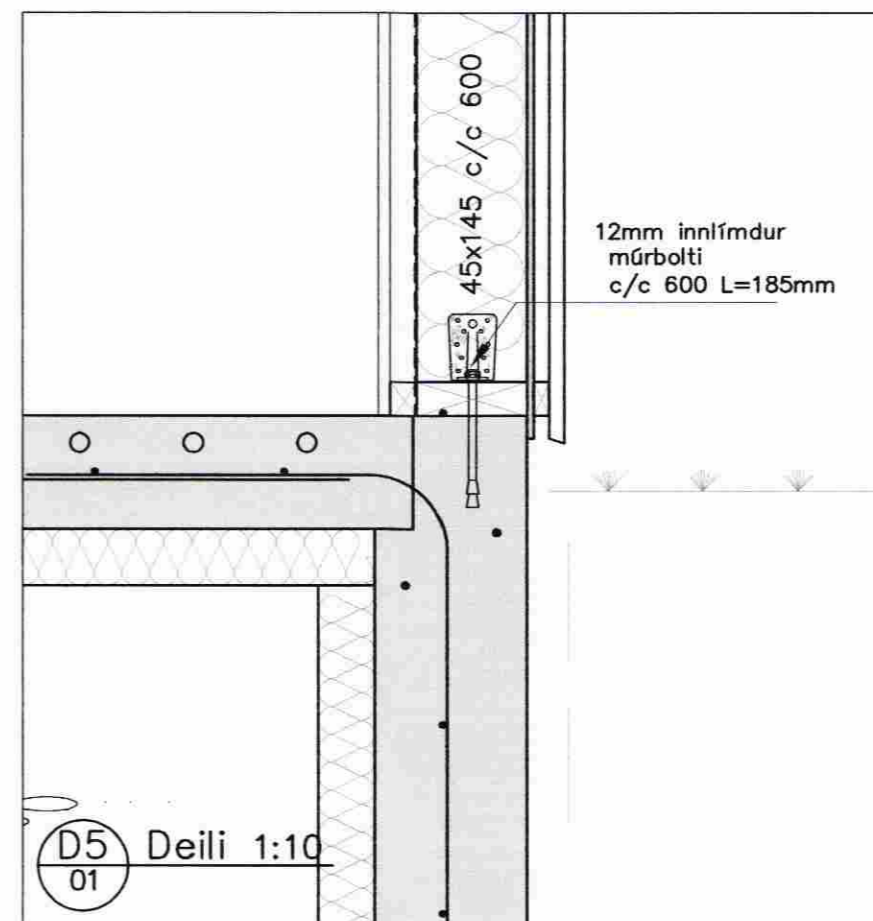


D5 Deili 1:10  
01


<b>MÓTTEKIÐ</b>			
21 JAN. 2009			
<i>M</i>			
Byggingafrulltrúi uppsv. Ámessýslu og Flóahfr.			
DAGS:	NR:	BREYTINGAR:	SAMB.:

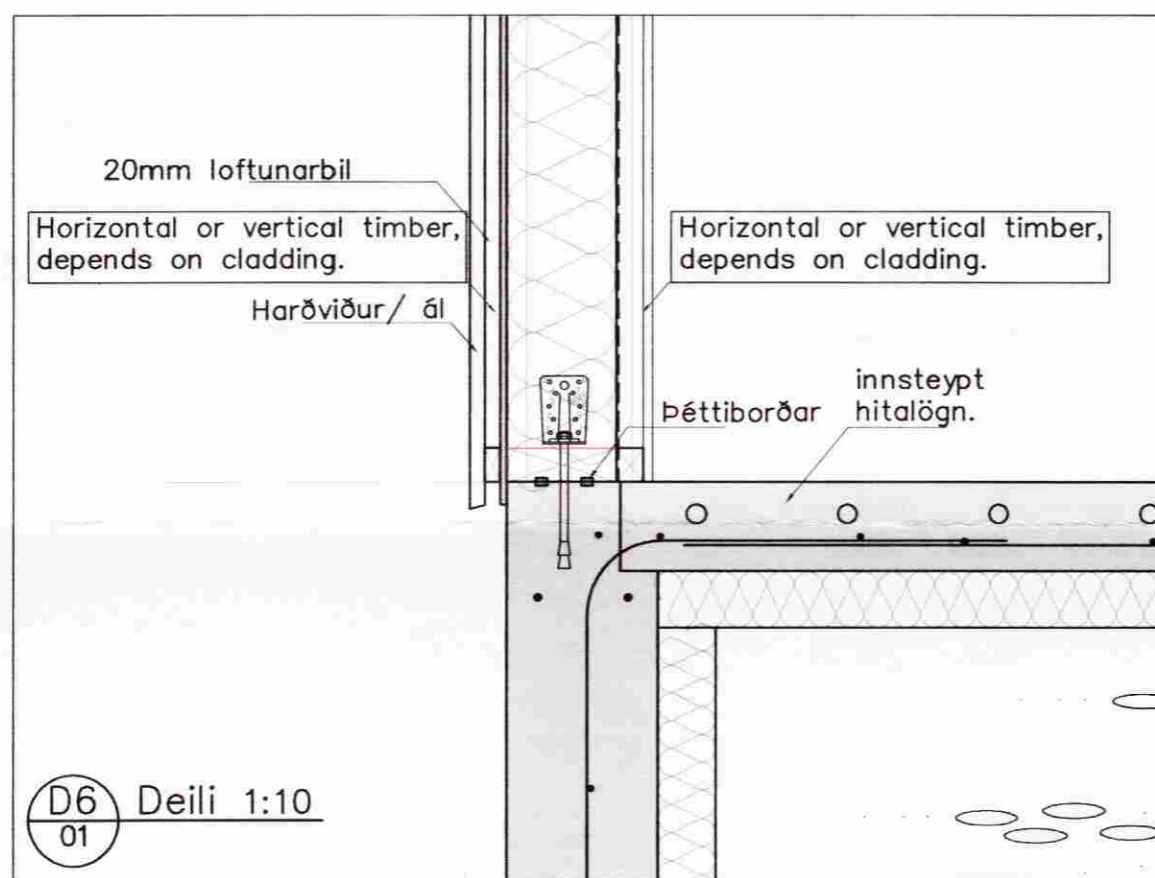


D6 Deili 1:10  
01

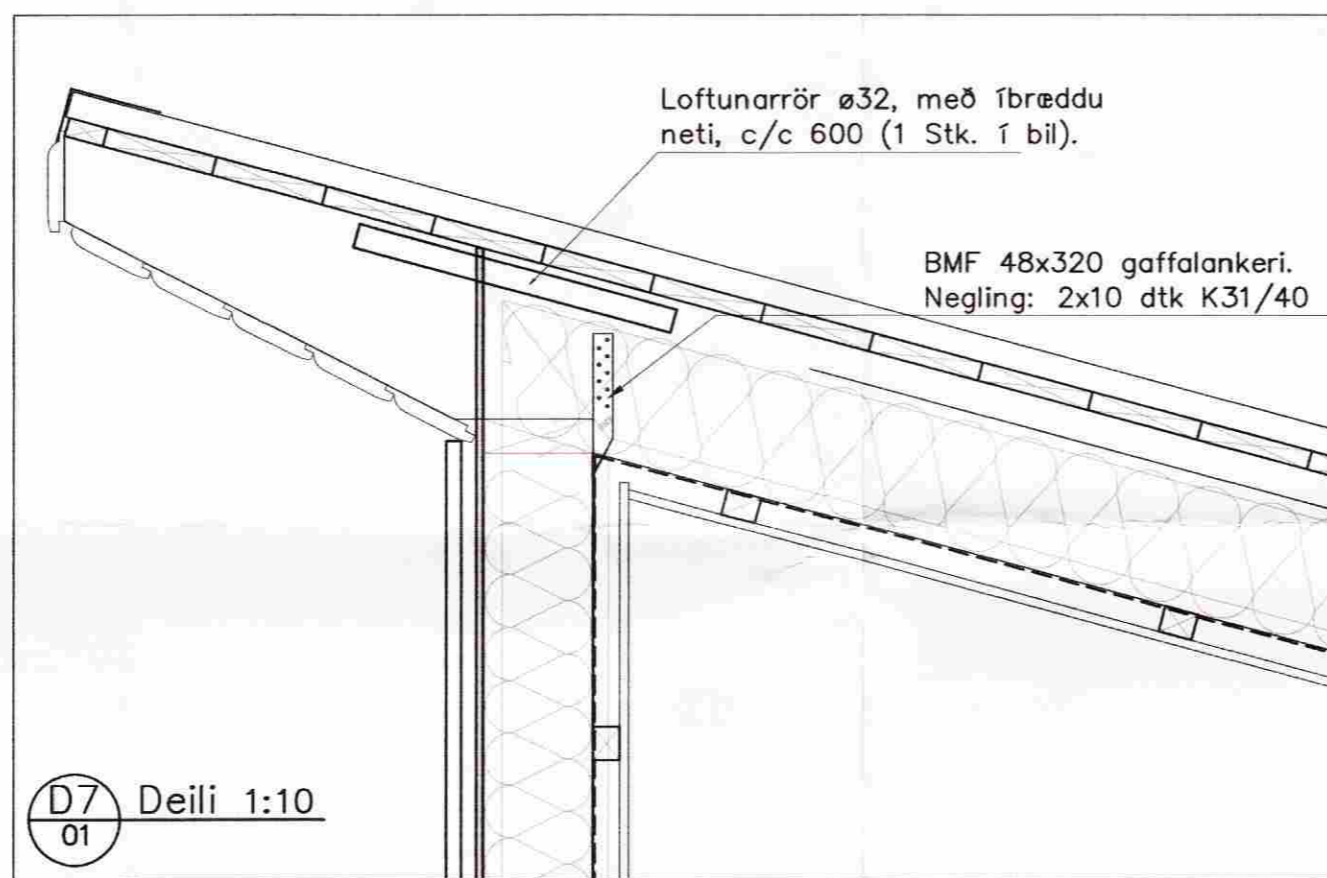

D7 Deili 1:10  
01

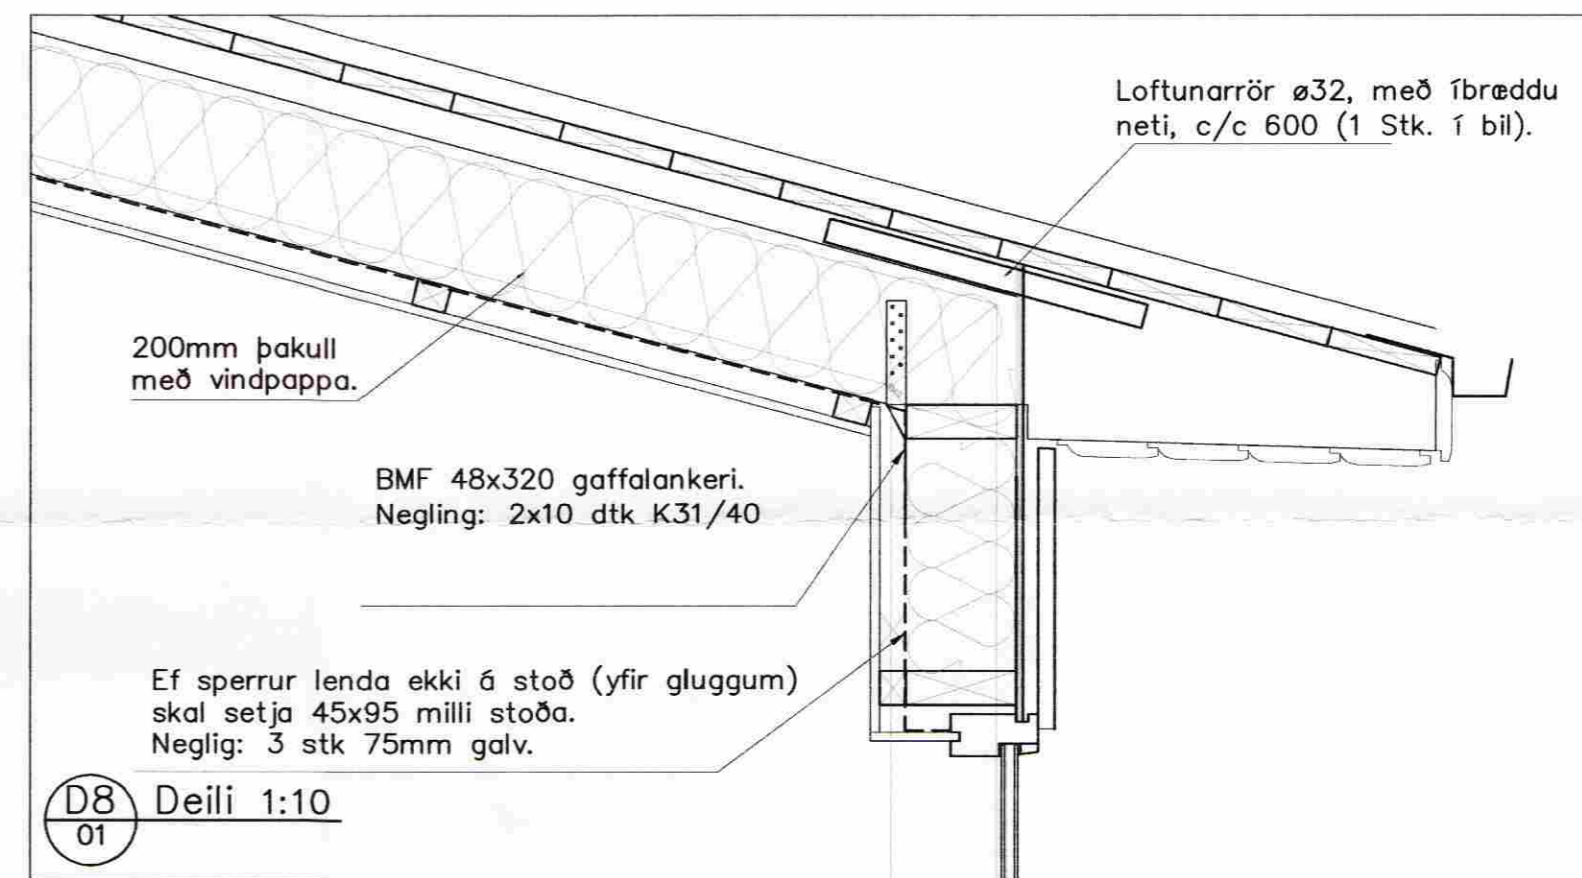

D8 Deili 1:10  
01

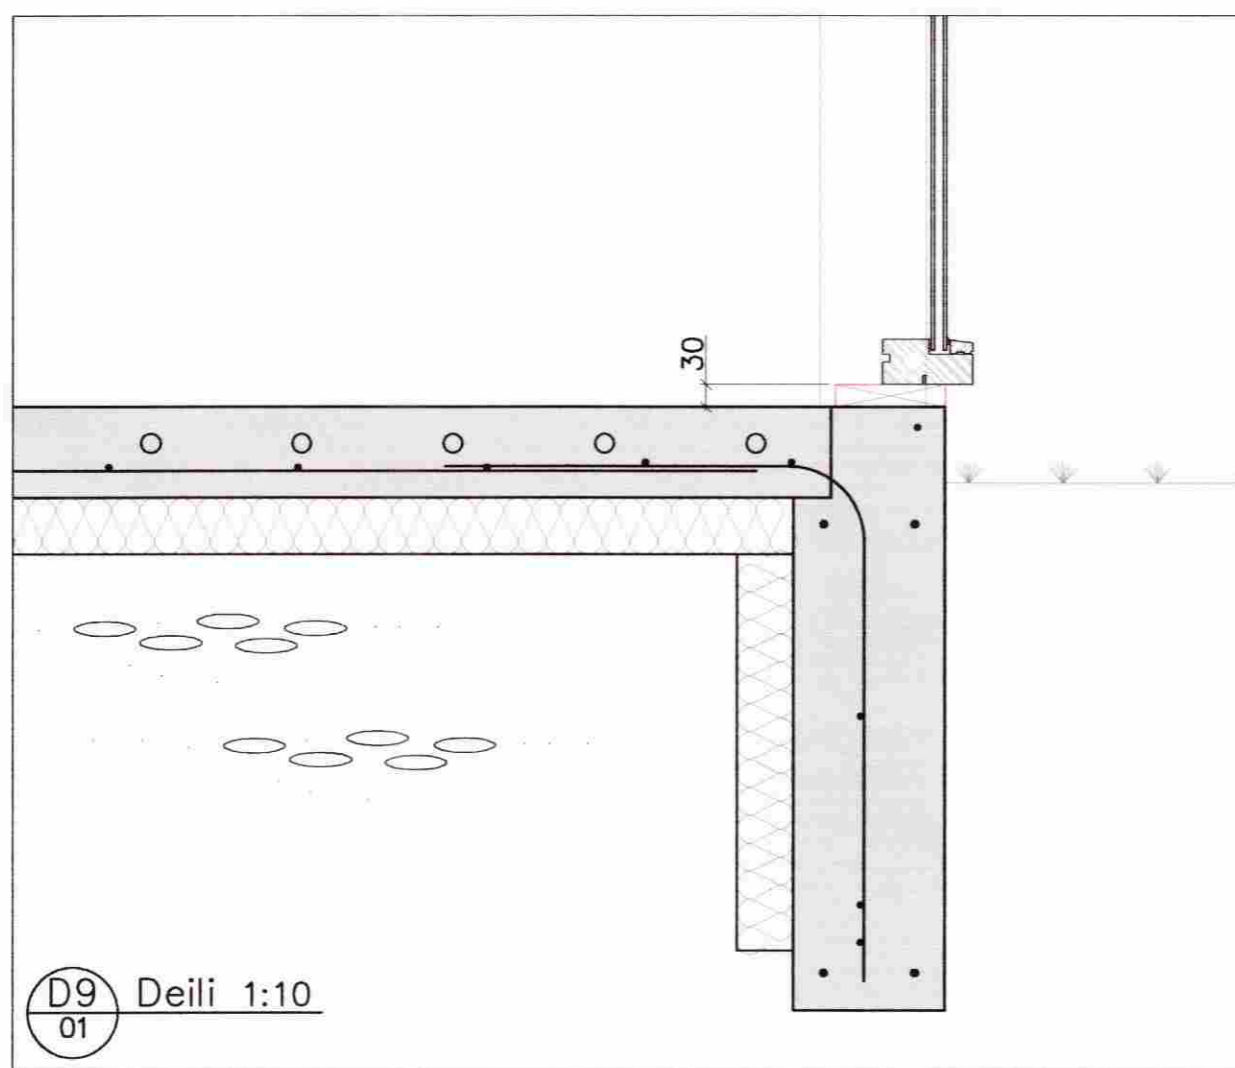

D9 Deili 1:10  
01



SKEIFAN 19 · 108 REYKJAVÍK · SIMI: 517 9050 · NETFANG: jang@teknik.is ghan@teknik.is	
HEITI VERKS:	VERKNÚMUR:
<b>Kiðjabeg – lóð 77</b>	<b>08.105</b>
Grímsnes- og Grafningshrepp	MÚSAGERD:
	Timburhús
HEITI TEKNIÐINGAR:	SAMBÝKKT:
Aðal- og brunarvarnarpúðráttur	Svarar M. Sigurjónsson
Ótítt	180867-3419
Deili	SAMBÝKKT:
	<i>Svarar M Sig</i>
FIJANNAÐ: SMS	TEIKNARI: SMS
MÆLI:	VERKFARE:
DAGS:	04.12.2008
GEYMSLUNR.:	A-01
STJÓFA:	Frumútgáfa
MÆLIKV:	1:10
TEIKN.NR.:	A-03