


Samþykkt  
 31. JULI 2008  
*AK*  
 Byggingarfulltrúi uppsveita Árnessýslu

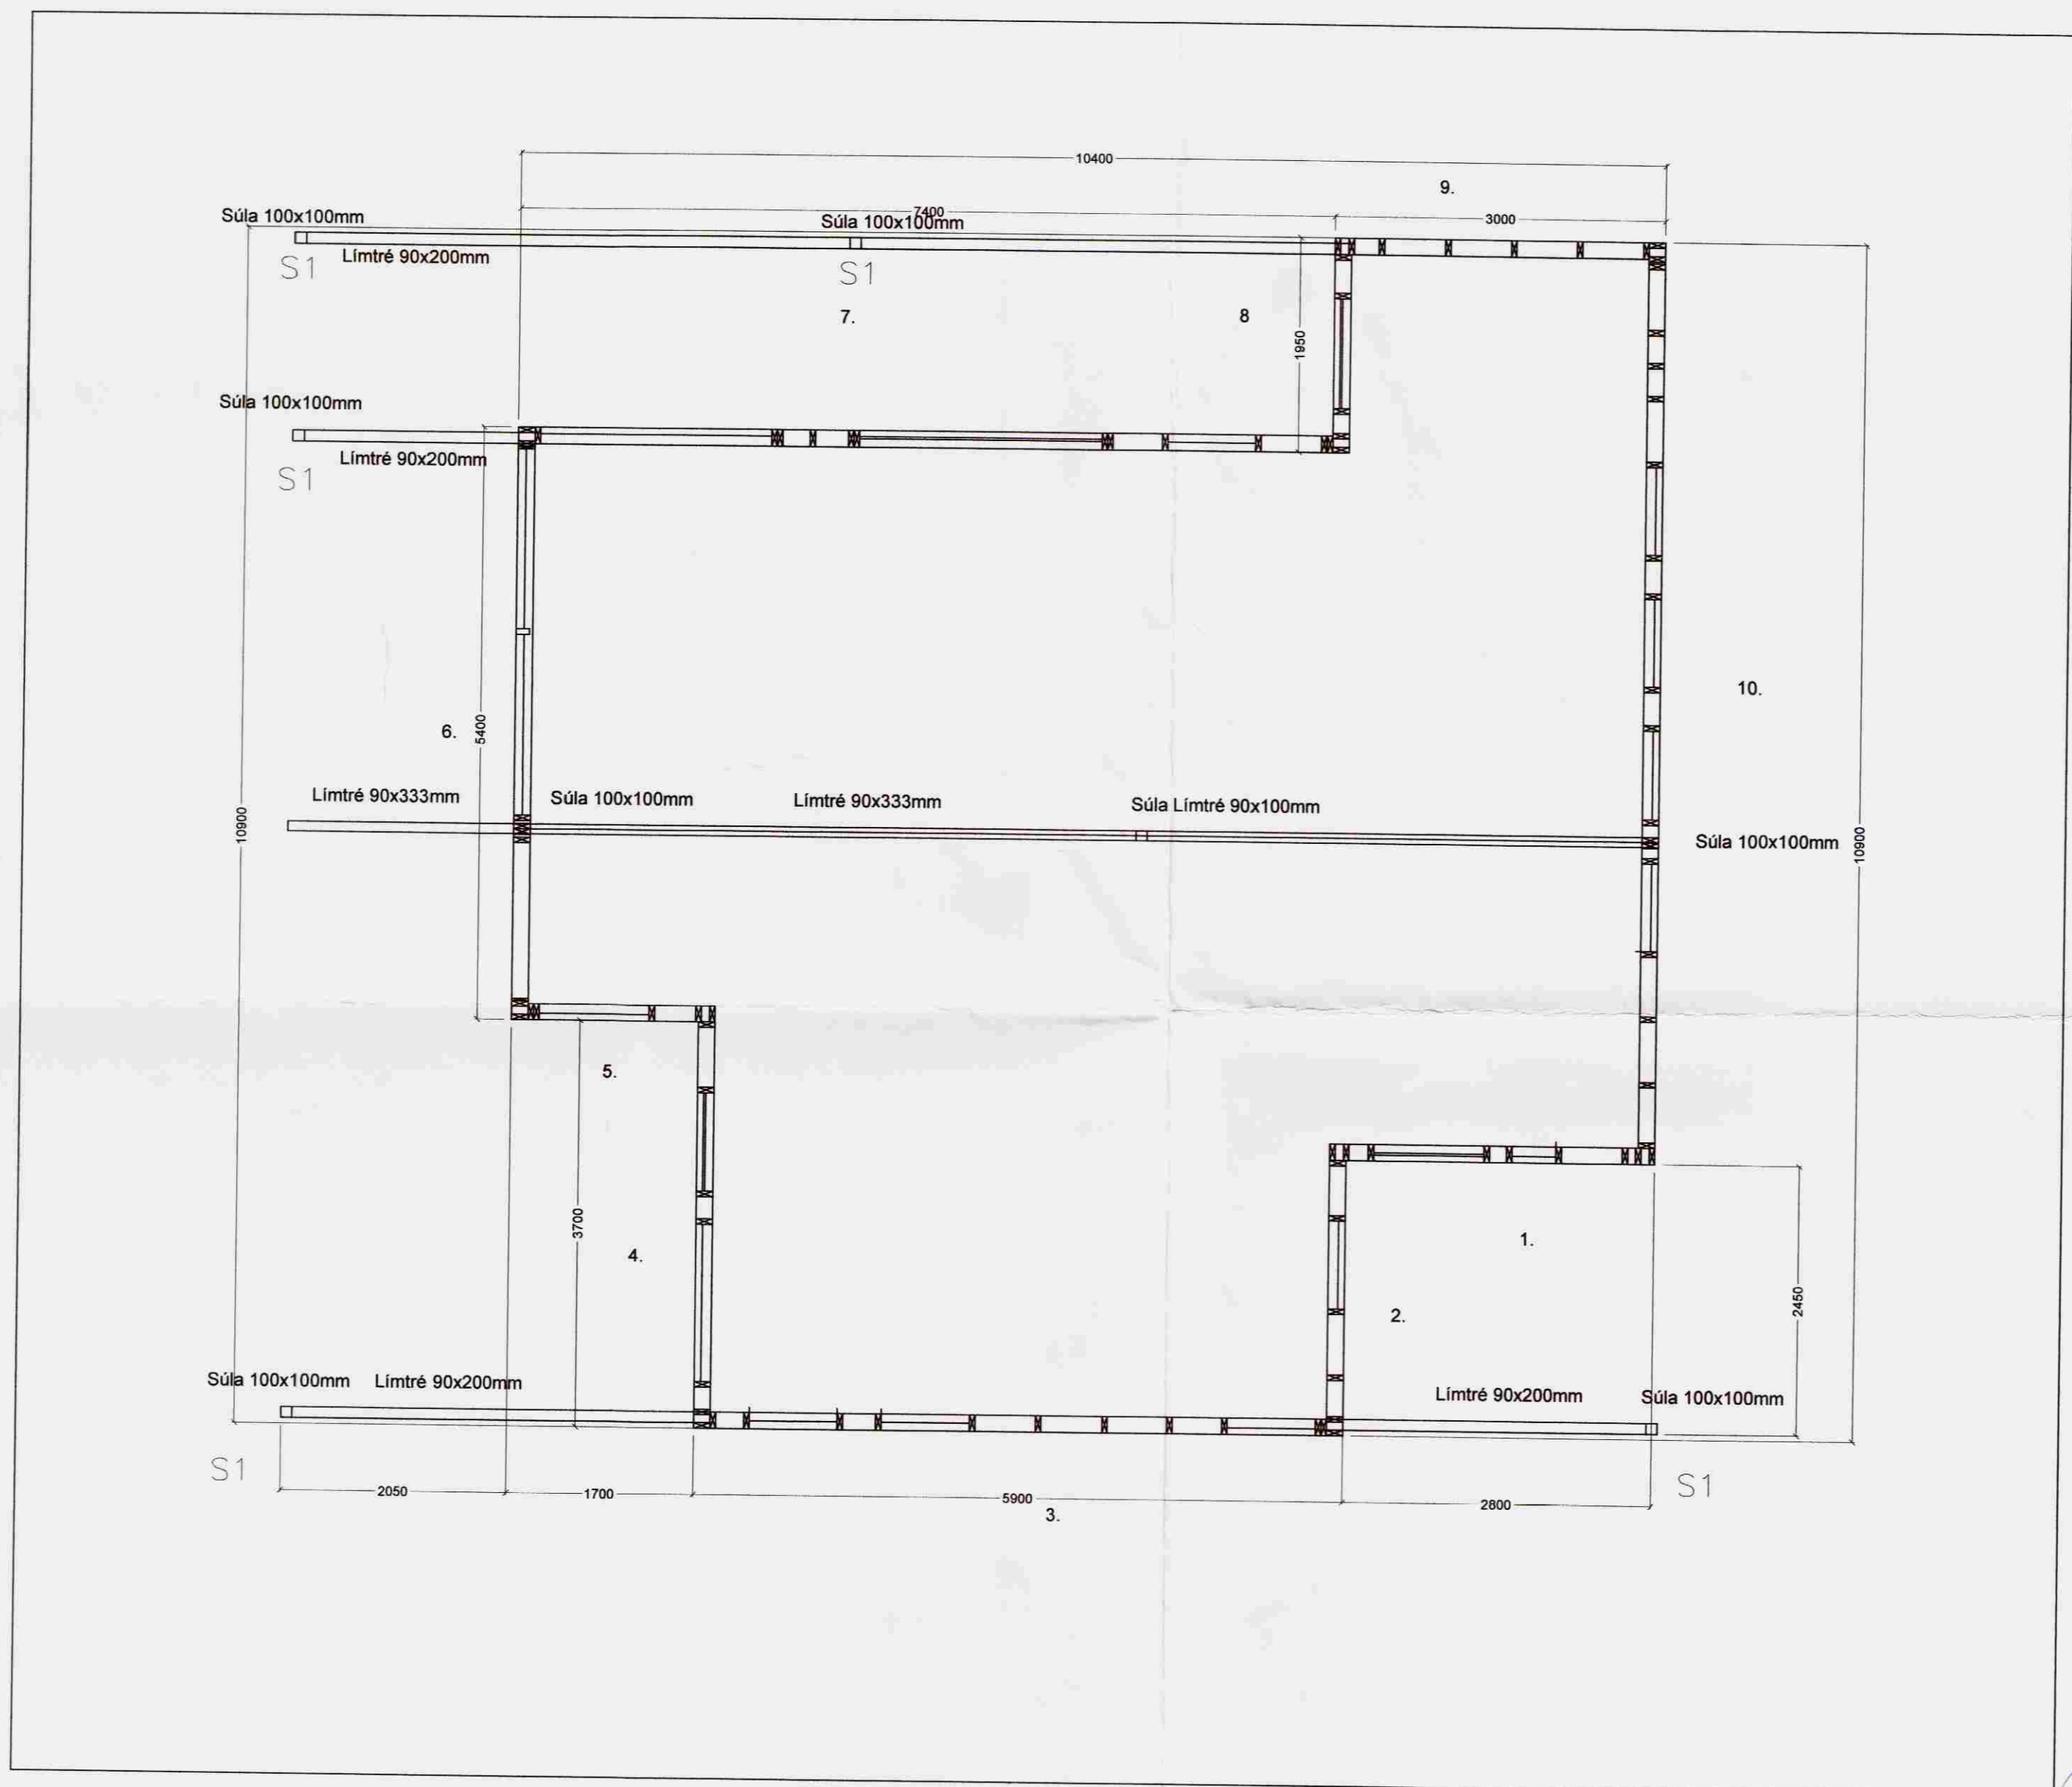

Mkv 1:50

*Ragnar G*

Breytingar			Frístundarhús Kjðjberg 80 Grímsnes-og Grafningshreppi Árnessýslu.
Nr.	Dags.	Nafn	
			Tæknipjónusta Ragnars G Gunnarssonar ehf. Smíðjuvegí 11 s: 544 5350 ragnargg@simnet.is
			Mkv. 1:50
			Nr. 3.
			Dags. 8.6.2007
			GRUNNMYND STÖÐA
			kt.:110947-2839