
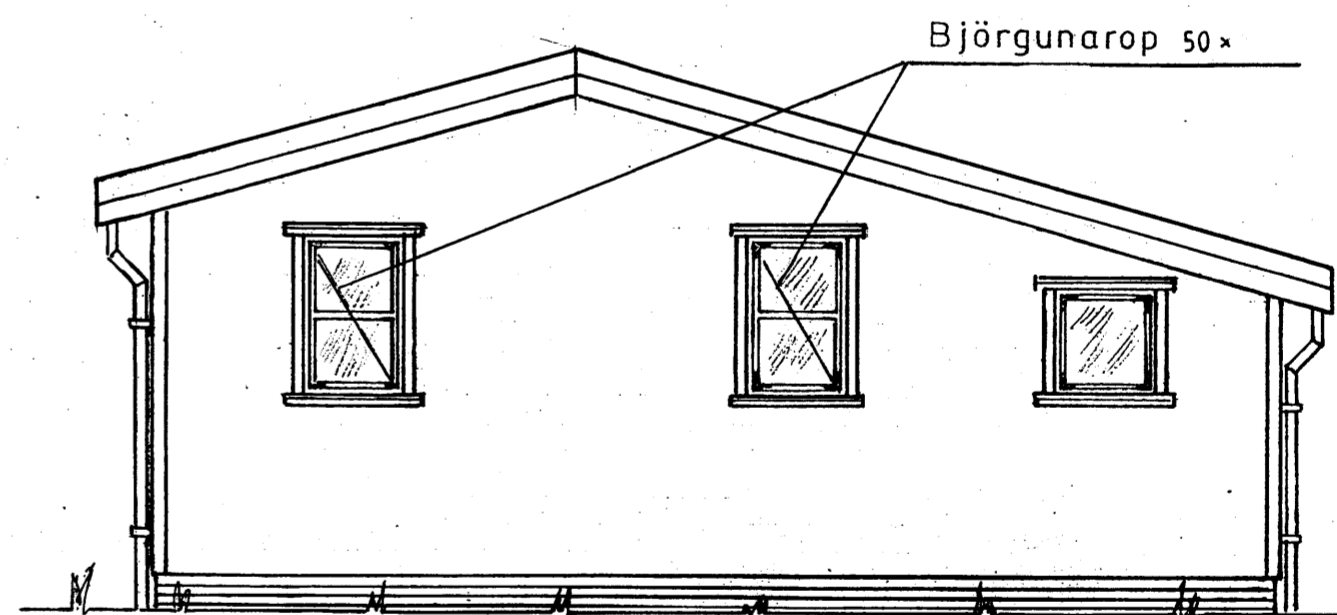
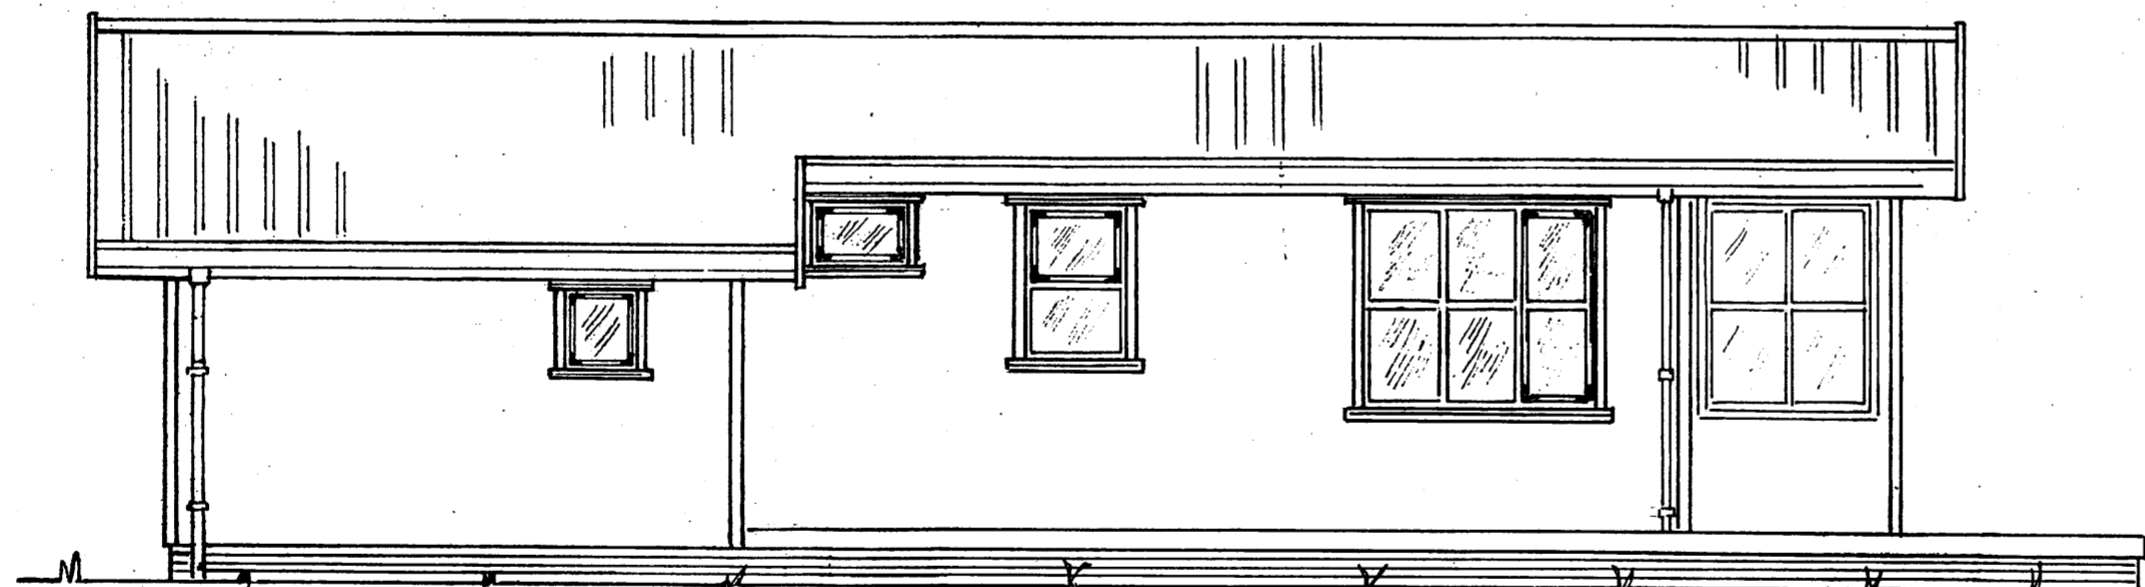
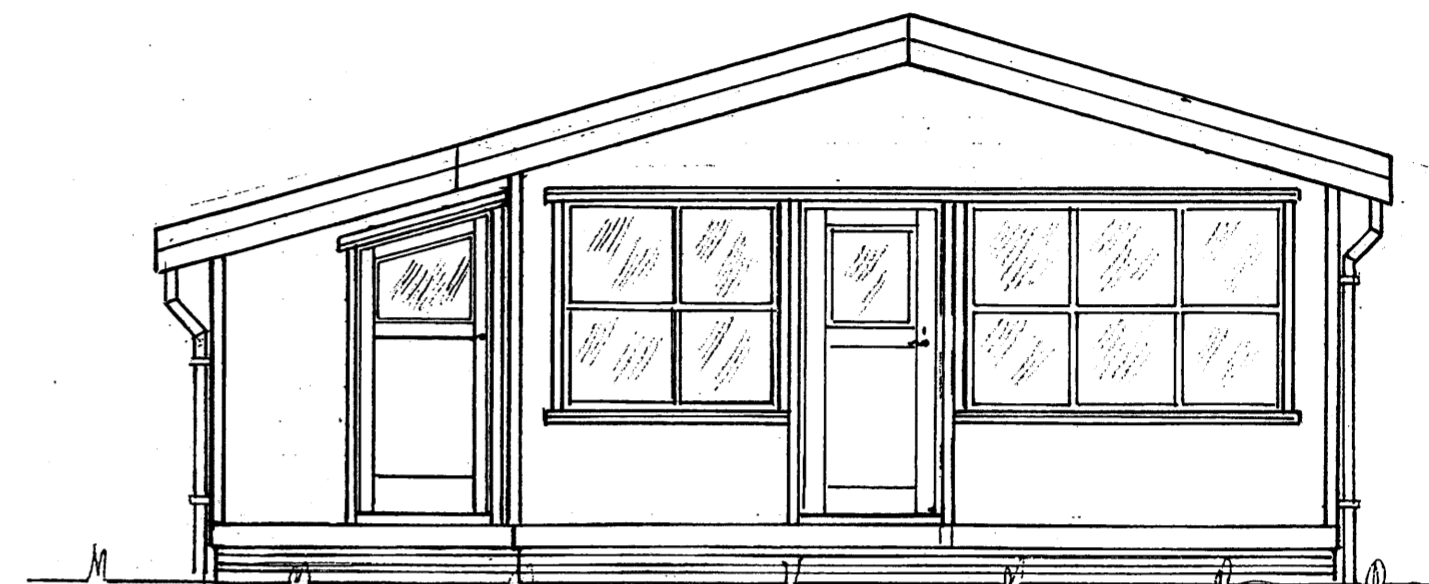


Samþykkt  
13. NOV. 2007  
*Halma Grimsdóttir*  
Byggingarfulltrúi uppsveita Ámessýslu

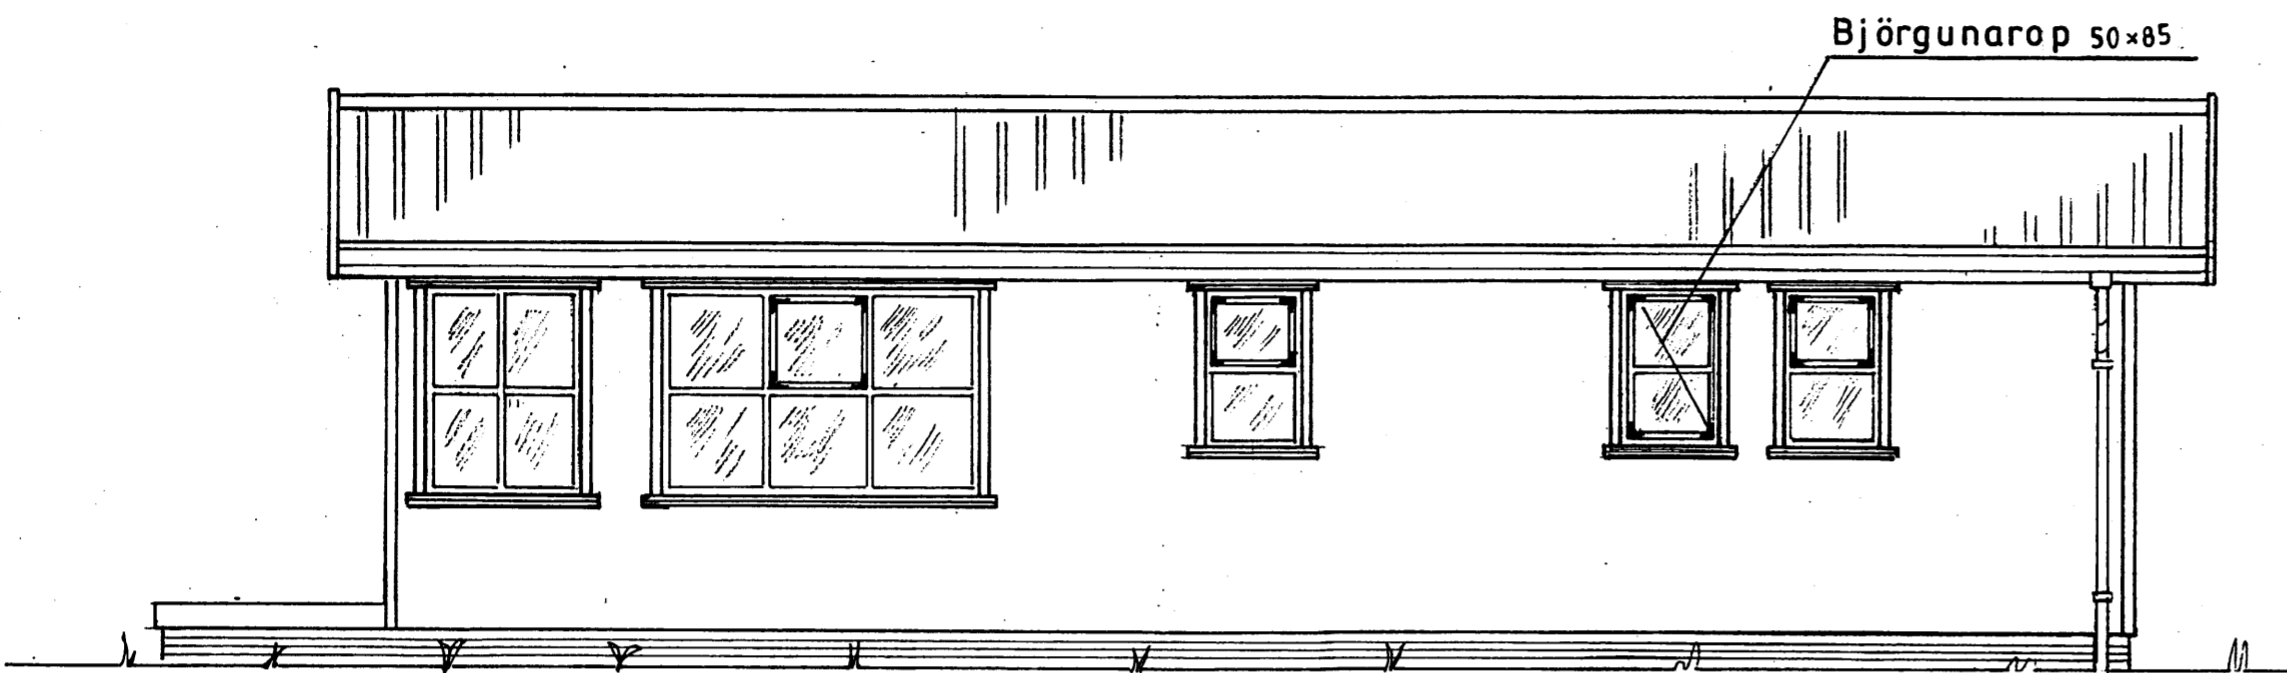

|                 |  |                                      |
|-----------------|--|--------------------------------------|
| Mkv.: 1:50      | Sumarhús í landi, Midengis 8719-Grímsness og Grafningshreppi Arn. Lóð nr. 109 v/ Hraunslóð Kerhraun C' 5026 m <sup>2</sup> | TEIKNIVANGUR                         |
| Dags.: okt. '07 | Eigandi: Guðbjartur Kristján Greipsson Kf. 020357-5339   | 270733-2559                          |
| Nr. 181A-01     | Útlit. Hús nr. 181 63,8 m <sup>2</sup>   | <i>Halma Grimsdóttir</i> 201032-4829 |