



MÓTTÆKIÐ
03 OKT. 2013
Gylfi 1234
Byggingafræðingur og Árník 1234 og Flóahúsi.


BREYTINGAR			
DAGS	NR	BREYTING	EMBL

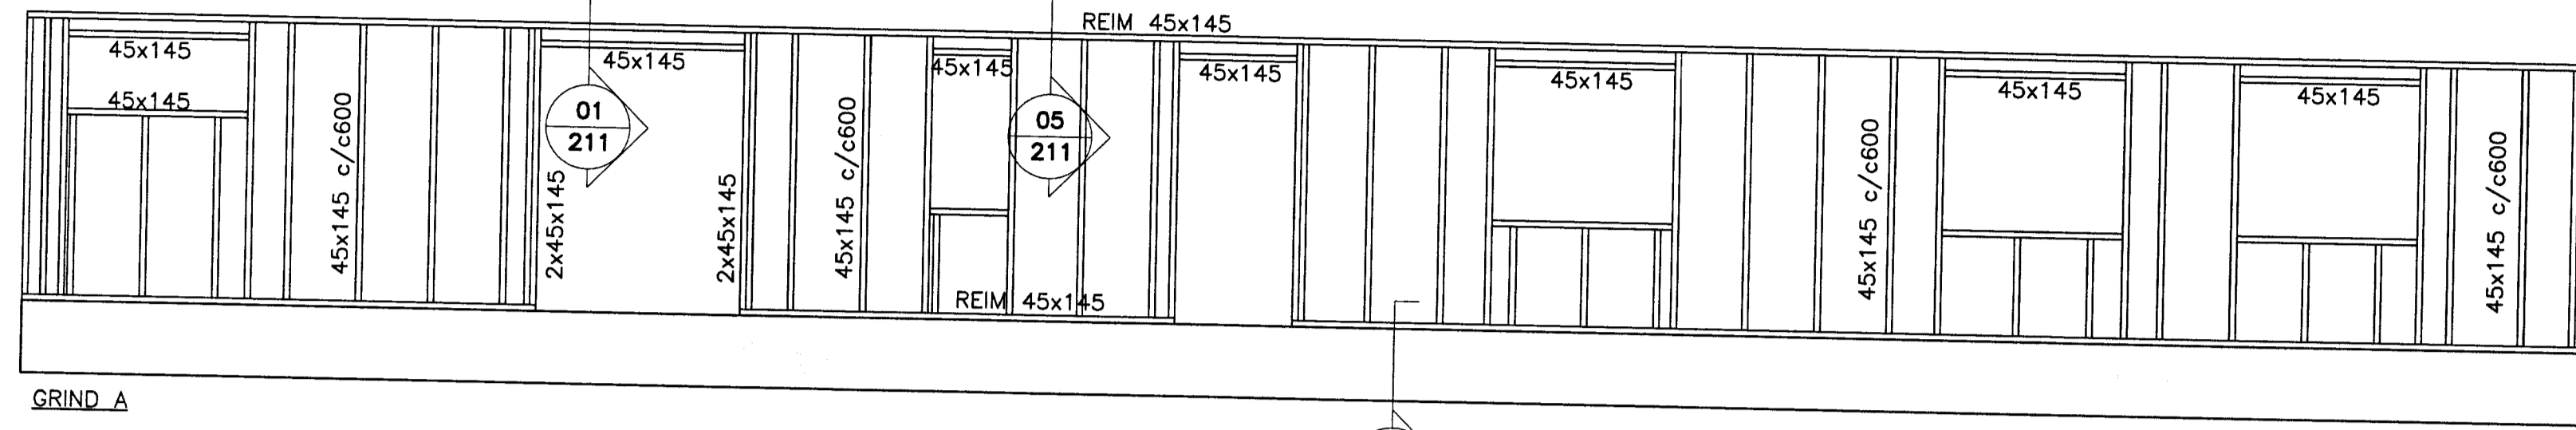


GRIND A

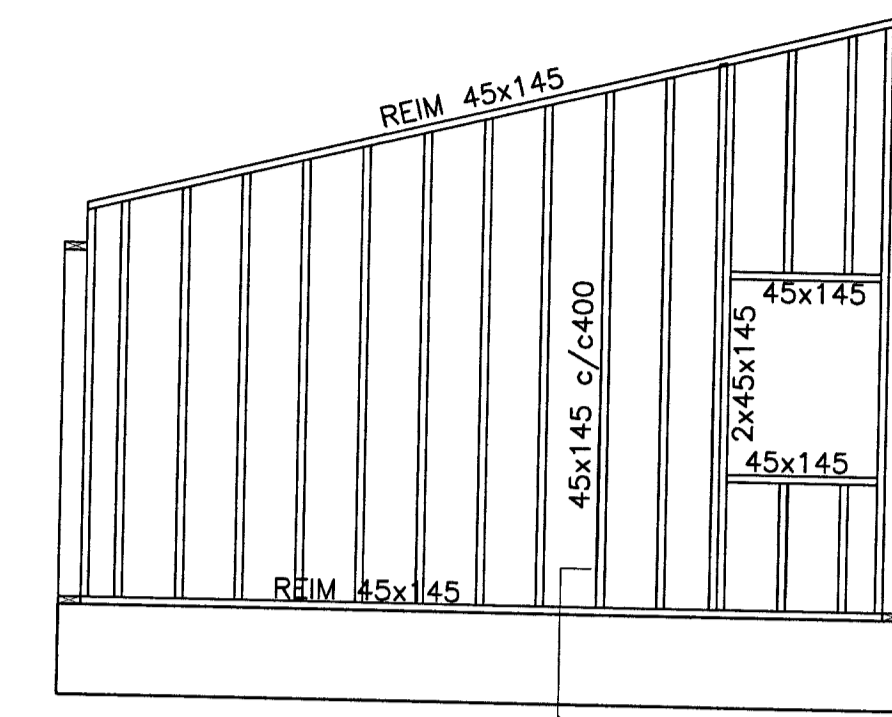


GRIND B

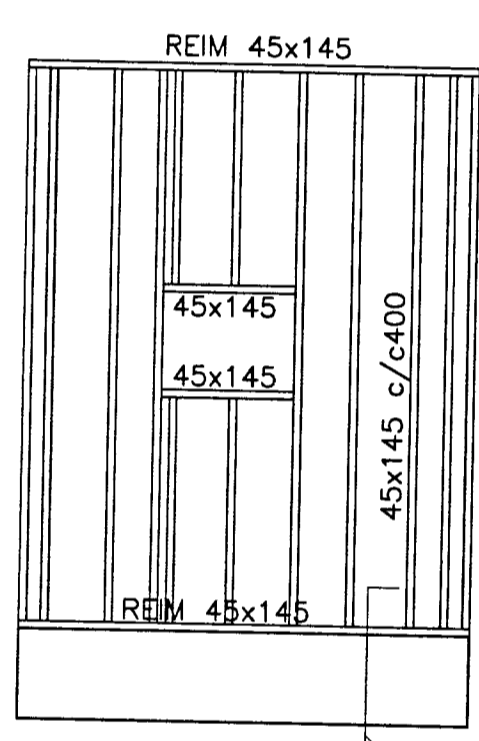


GRIND C

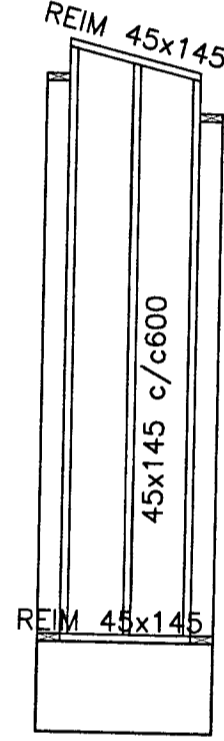


GRIND D

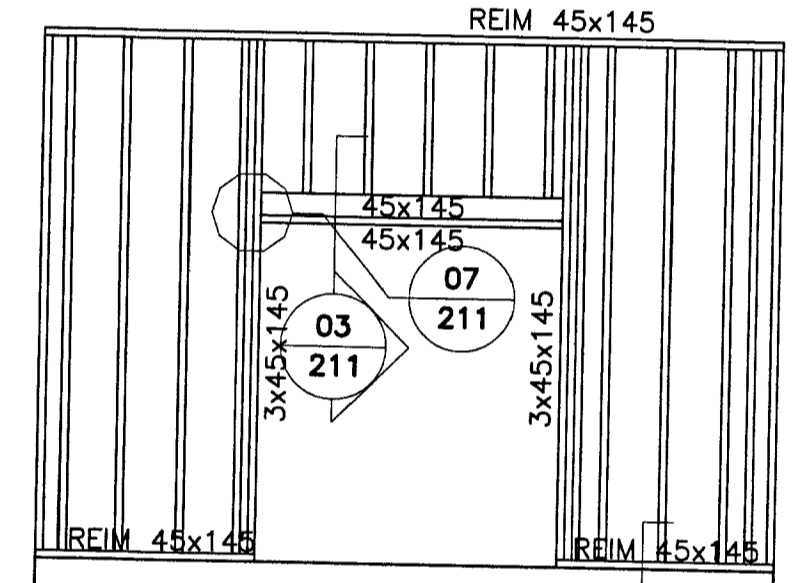


GRIND E

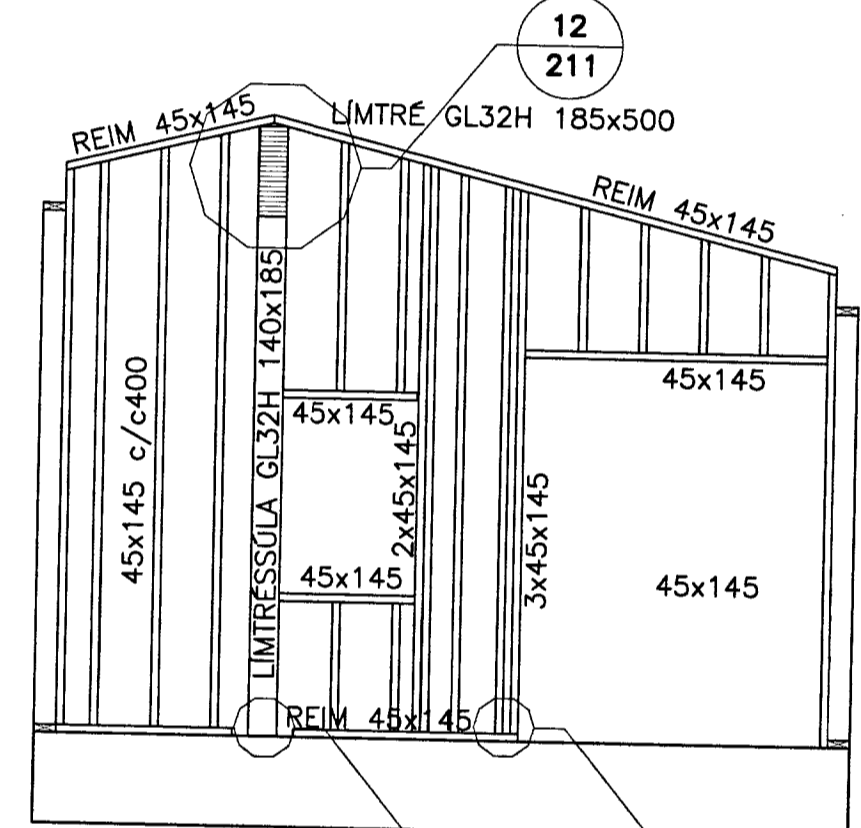


GRIND F

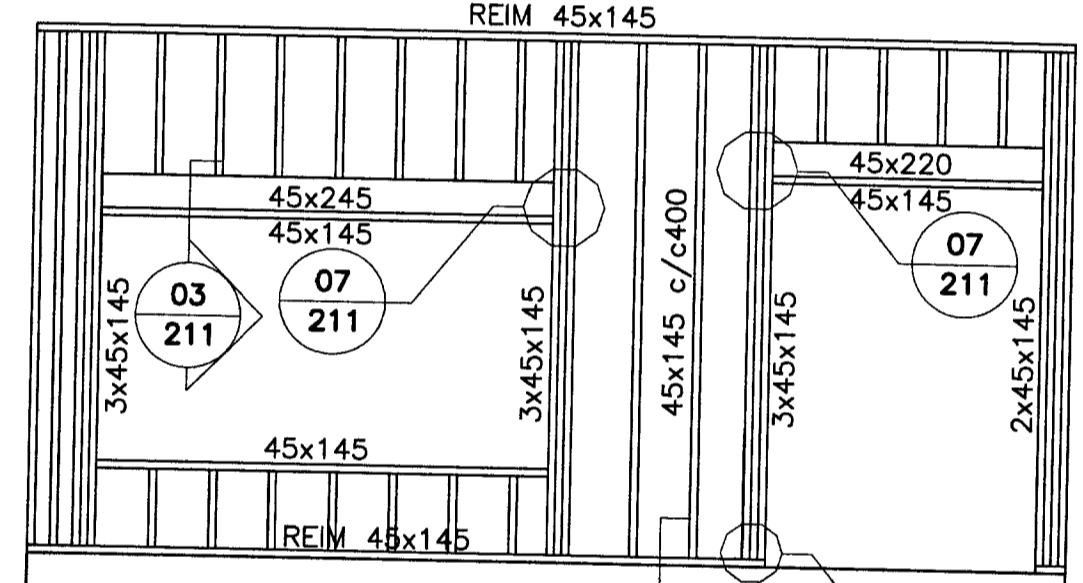


GRIND G

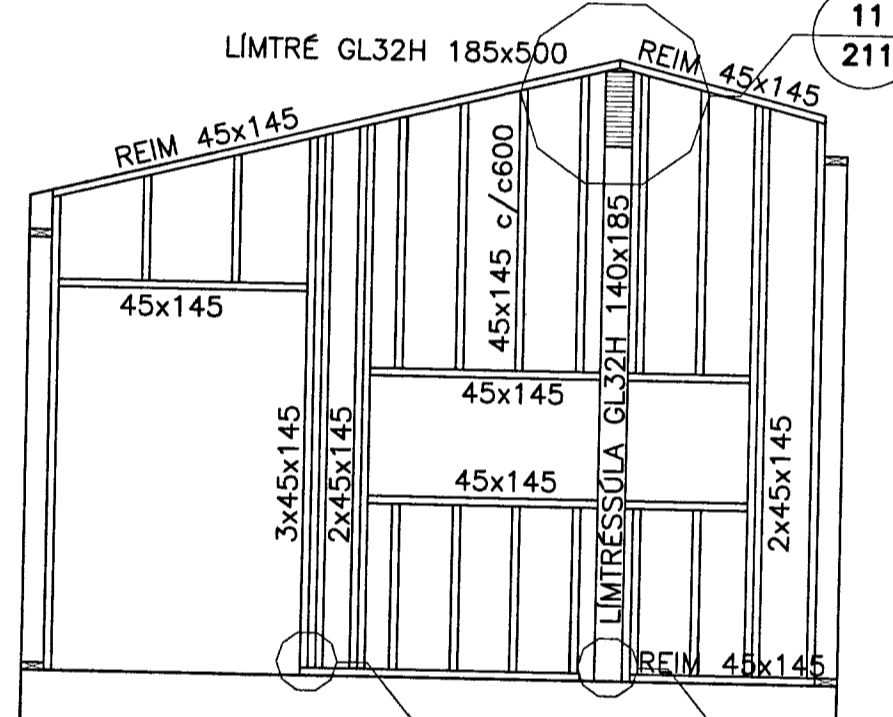


GRIND H

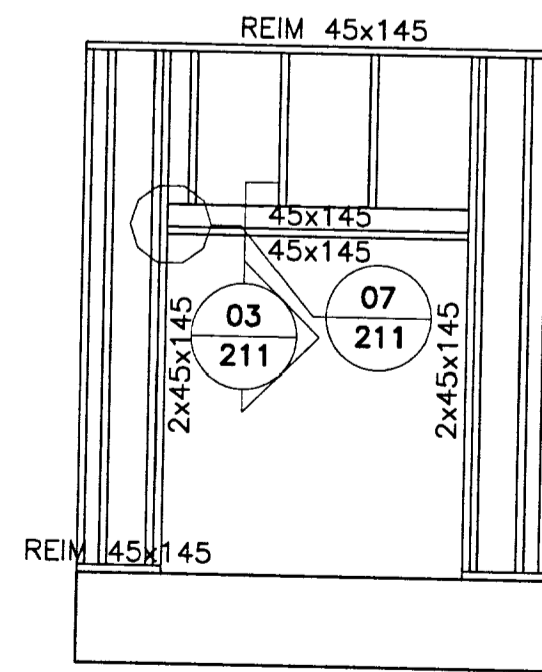


GRIND I

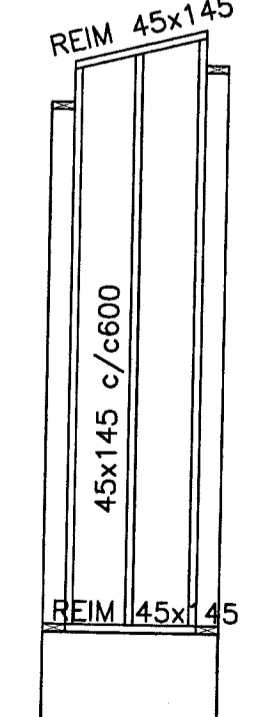


GRIND J

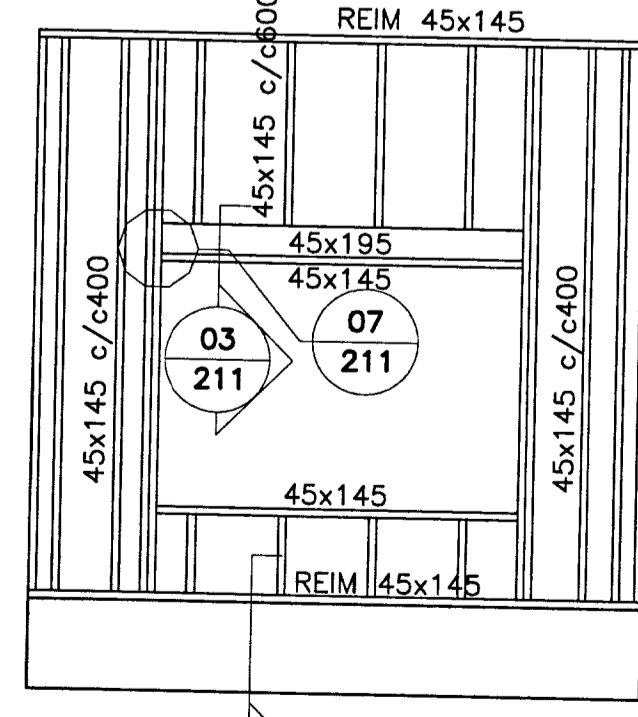

GRIND K

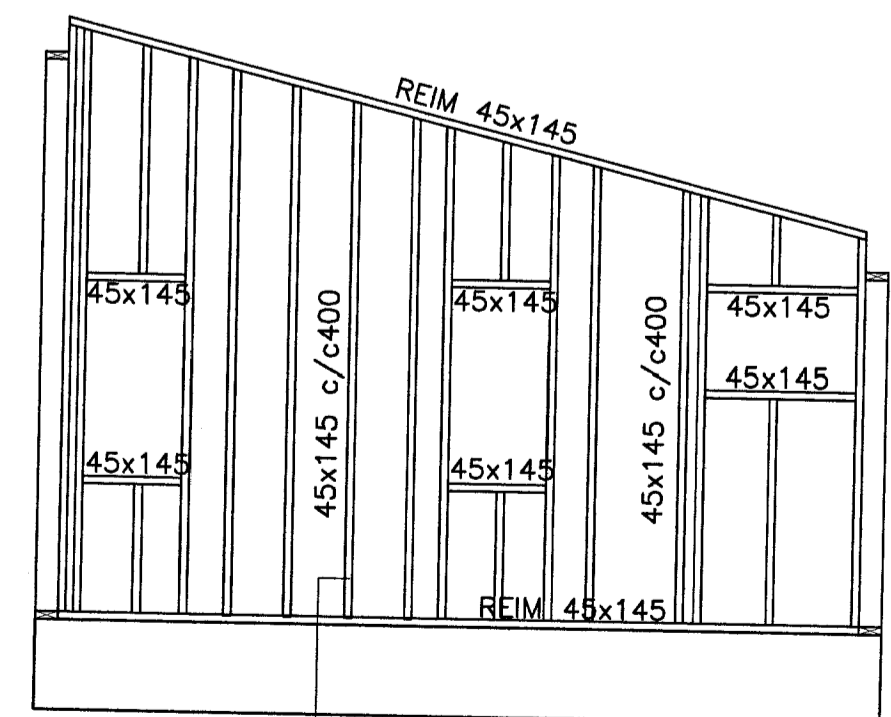

GRIND L

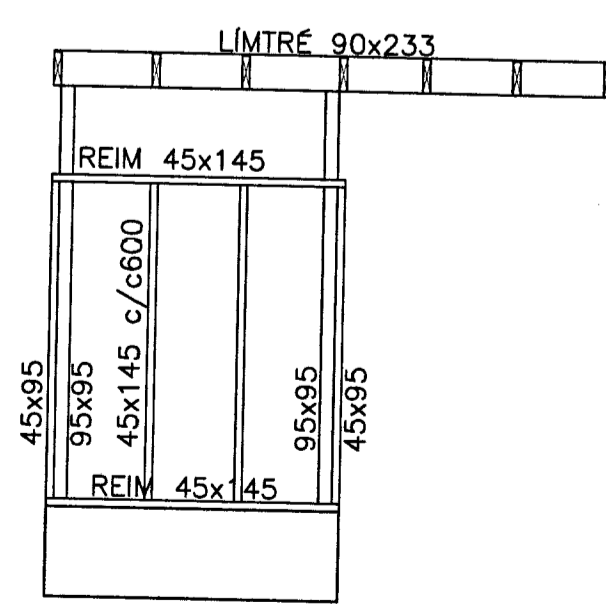

GRIND M

SKYRINGAR SJÁ TEKNI. NR. 202



KOTHÓLSBRAUT 26		20.08.2013	
GRÍMSNES		1933-999	211
BURÐARVIRKI: SÉRTEIKNINGAR VEGGJAGRINDA		Gylfi 1234 1933-999 1933-999	1.50 212