


LYNGBREKKA LÓÐ NR. 16

MÓTTAKIÐ
04 JAN 2012
Byggingafulltrú: Arnsýslu og Flóahf.

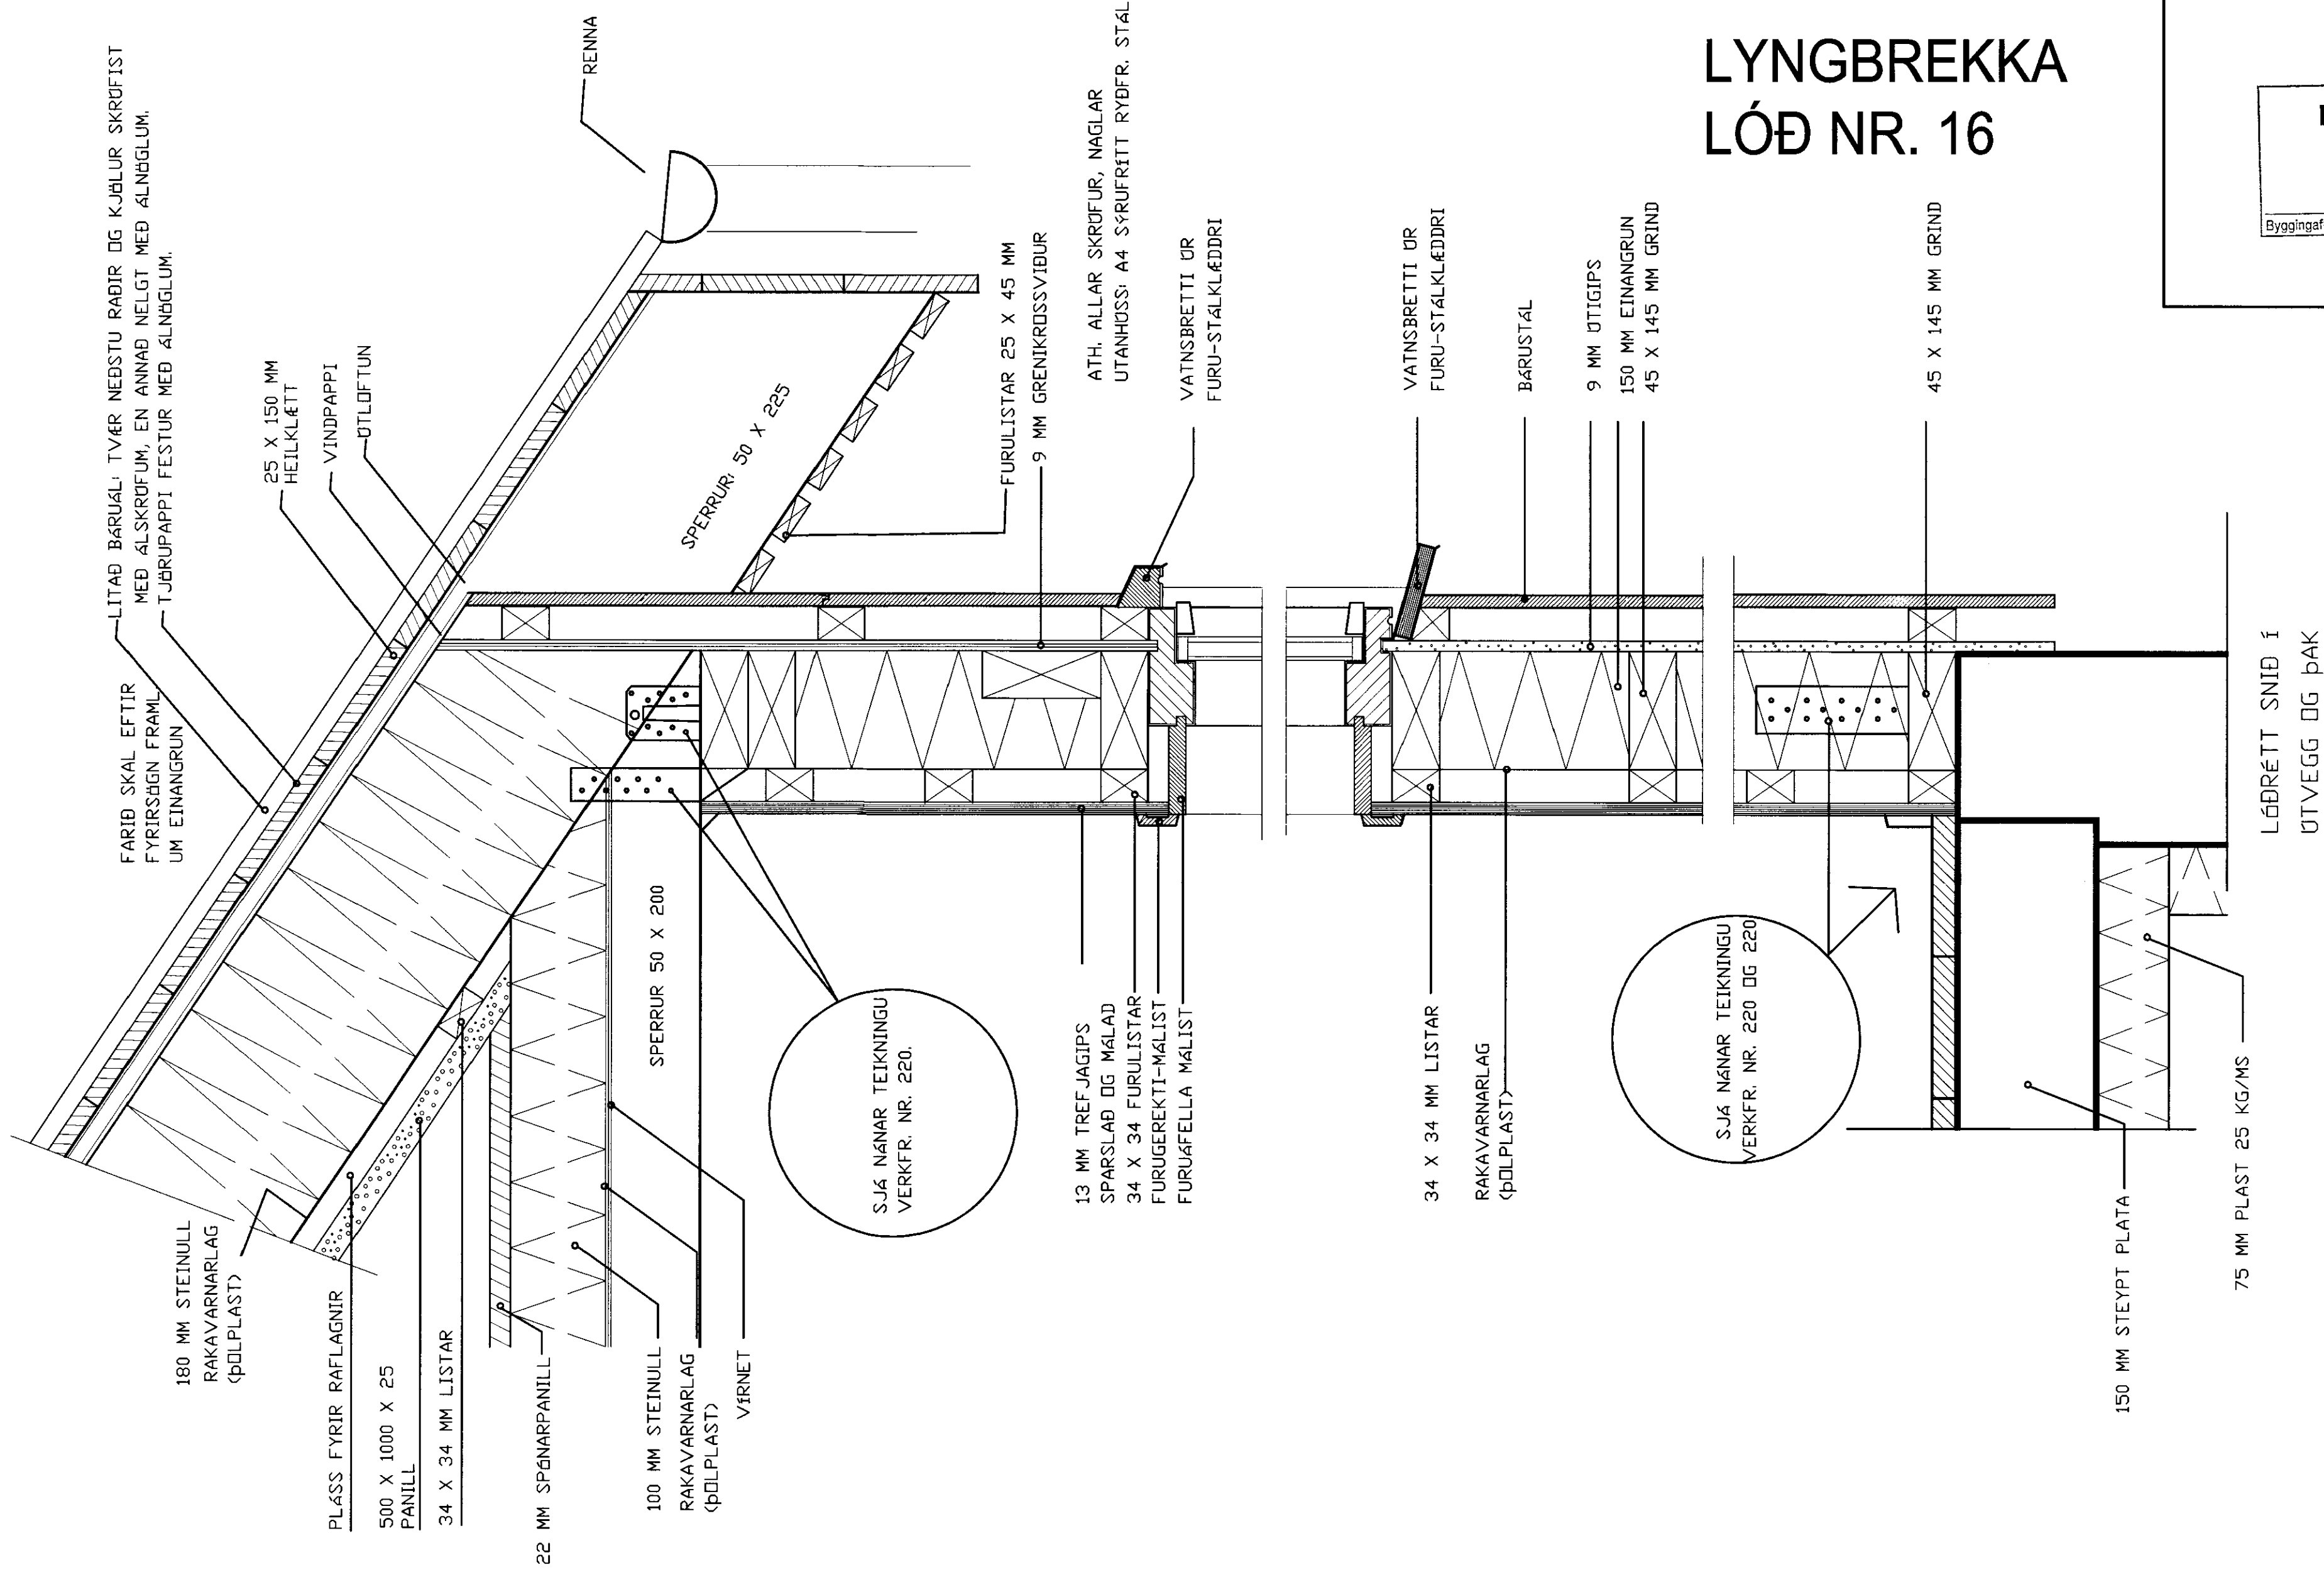

DAGS:	BREYTING:	SAMP:
A		
B		
C		
D		
E		
F		
G		

VERKEFNI: LYNGBREKKA 16, SYÐRI BRÚ GRÍMSNES-OG GRAFNIINGSHREPPÍ		ARKITEKTASTOFAN AUSTURVÖLLUR HÁTEIGSVEGUR 3 105 REYKJAVÍK arkaust@mmedia.is FAX: 552 2610	
TEIKNING: SNID Í ÞAKKANT OG VEGG		BJARNI MARTEINSSON ARKITEKT FAI s: 552 2665 Kt: 301242-2129	KRISTJÁN BJARNASON BYGG.FR. BF1 s: 698-6930 Kt: 120369-5479
DAGS/TEIKNAD: 25/6.2011 /KB		KJARTAN JÓNSSON INNANH.ARK. s: 552 8660 Kt: 250146-2139	
SIGN: <i>[Signature]</i>	BREYTING:	MÆLIKV: 1:5	VERK NR: TEIKN NR: B-1