

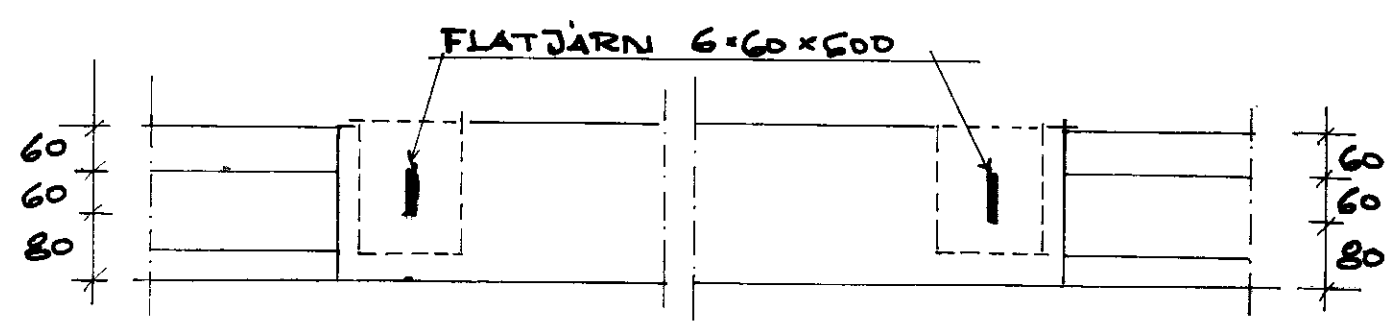



MÖTTING
 18. JUNÍ 2011
 Guðni Þórunn

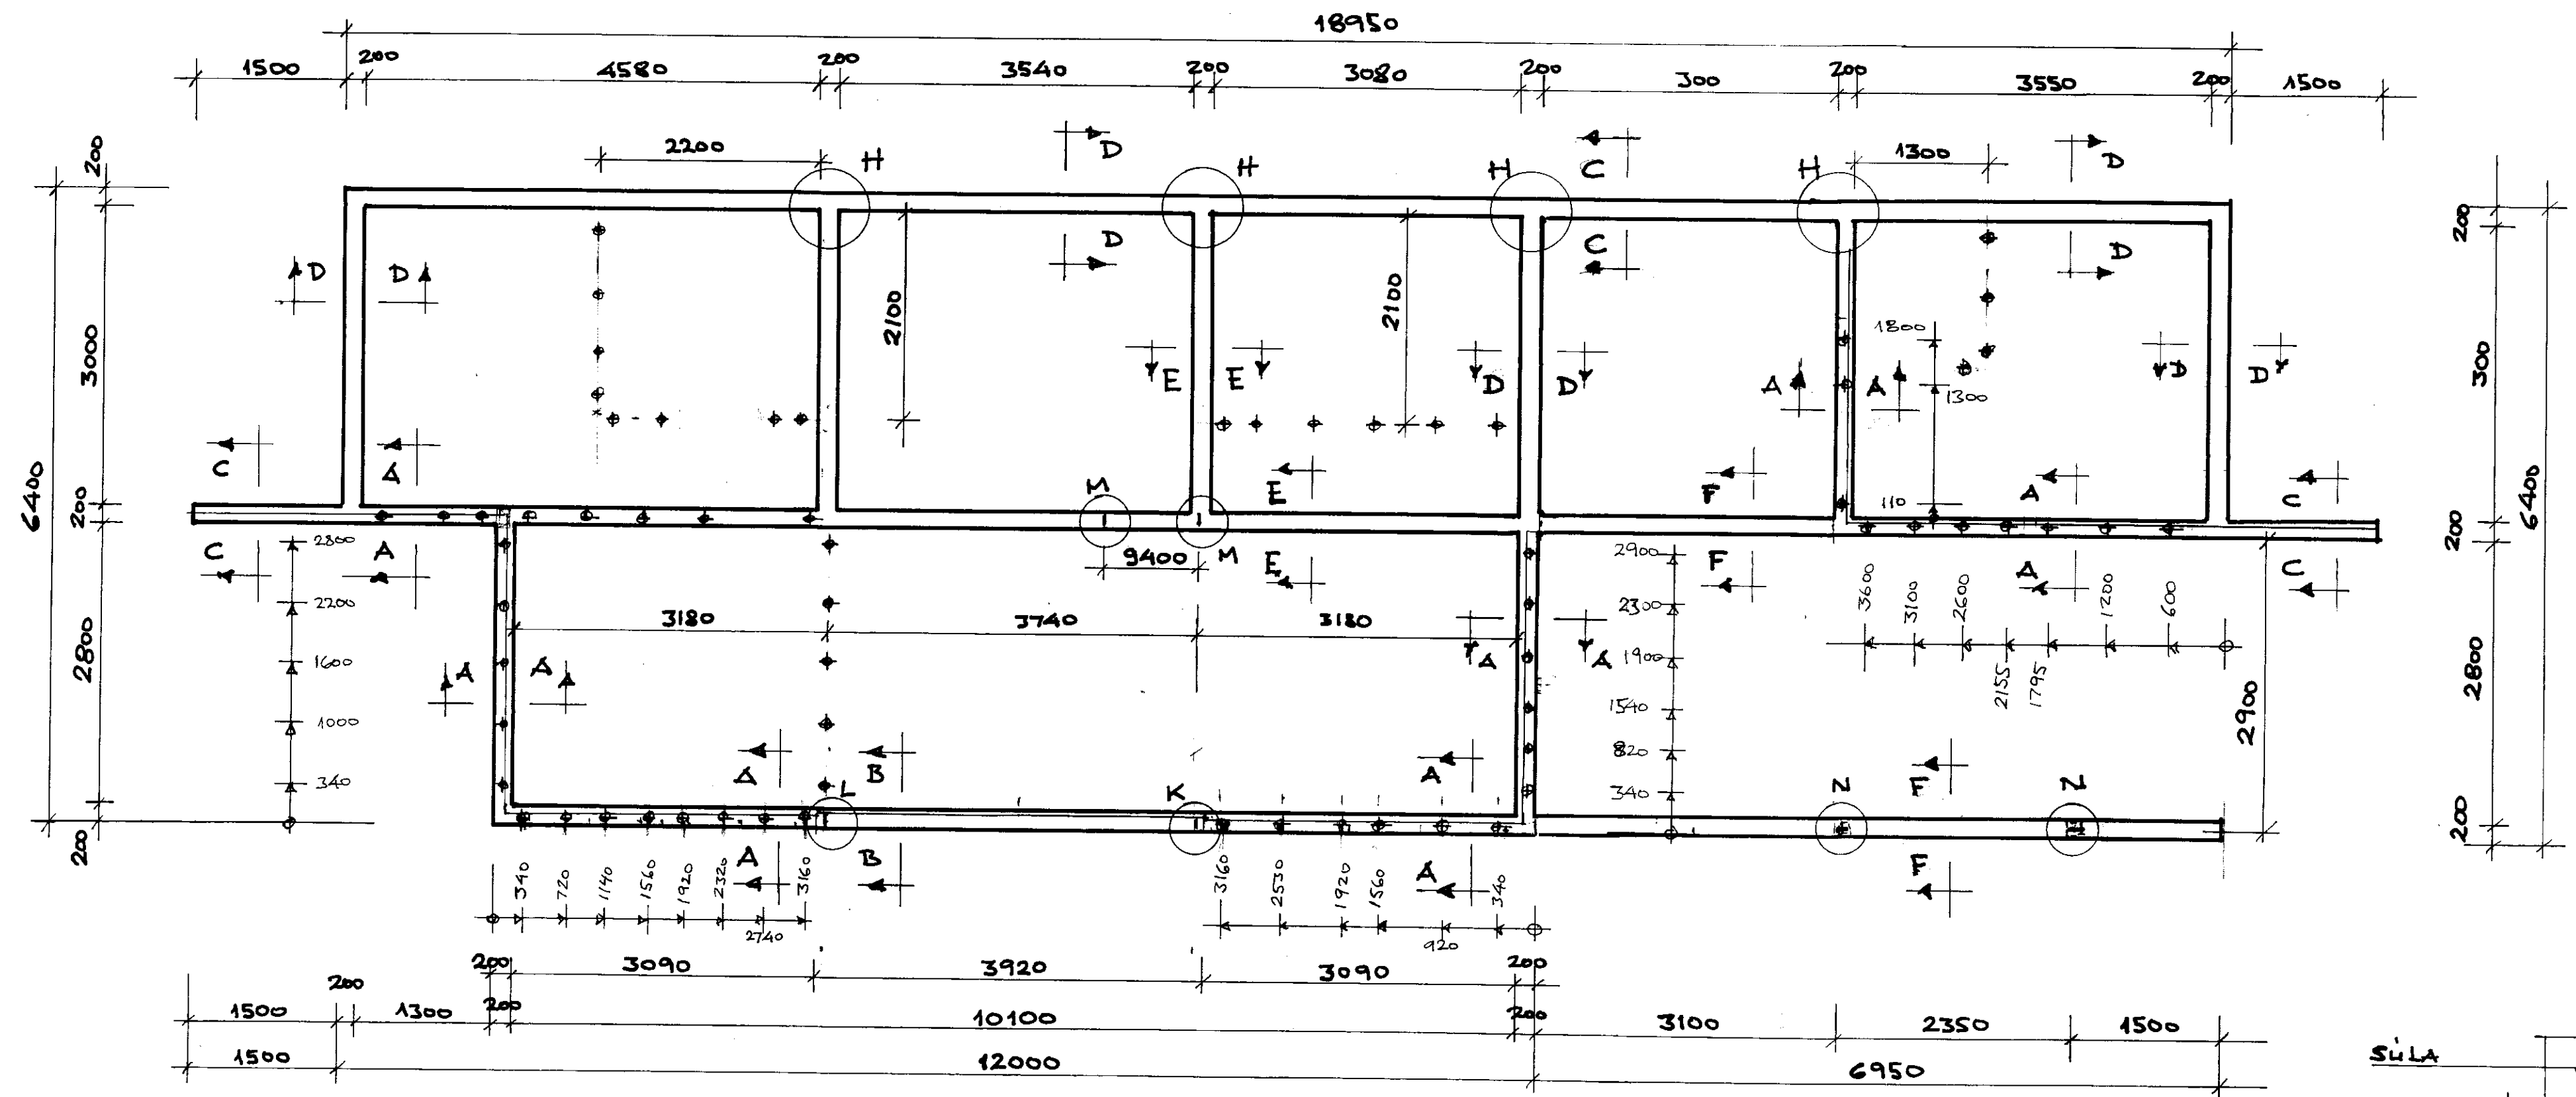


SÉRMÝND L M 1:10

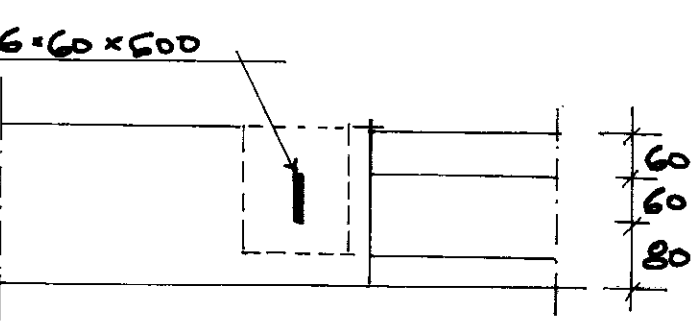


SÉRMÝND K M 1:10

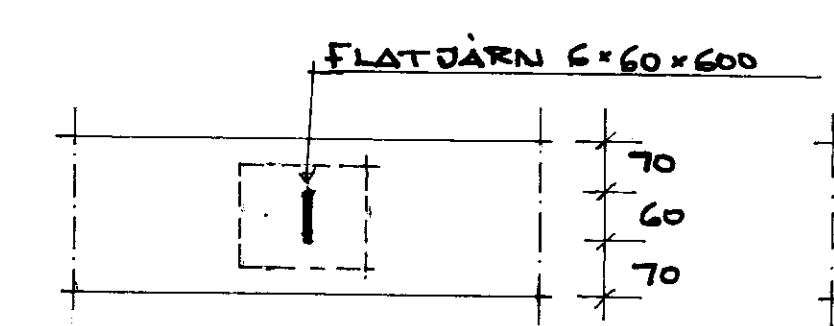

SÉRMÝND M M 1:10

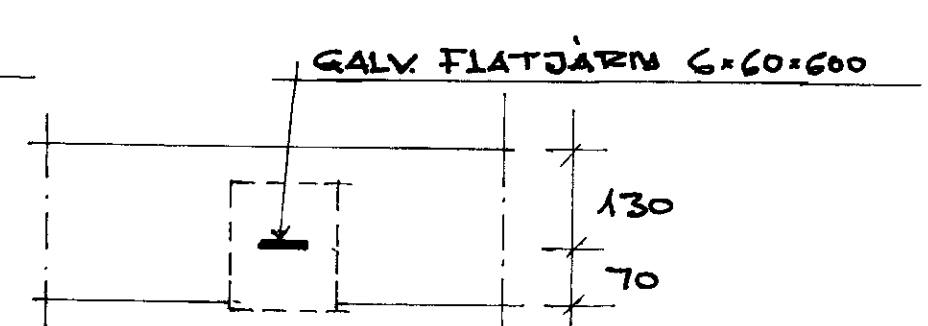

SÉRMÝND N M 1:10

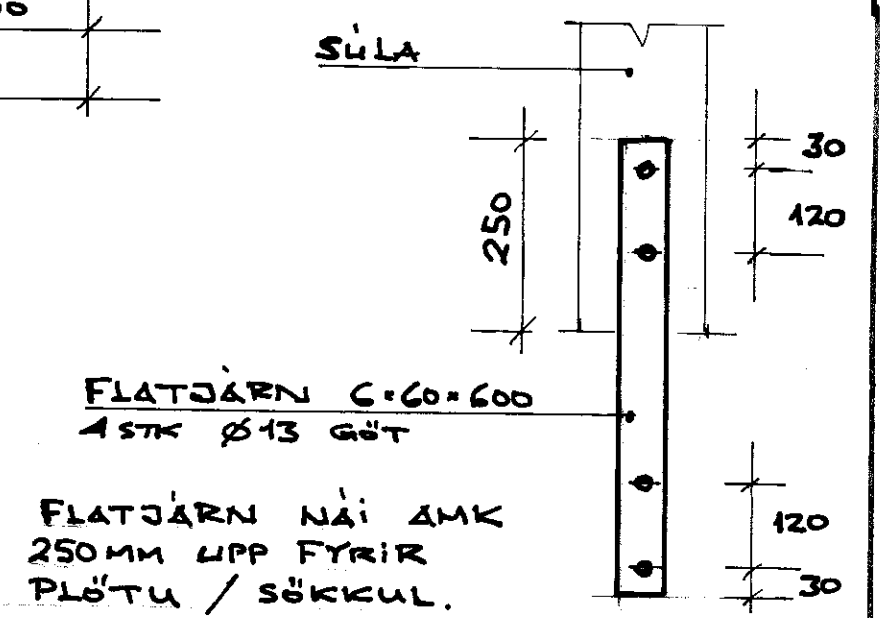

M 1:10

ALMENNAR SKÝRINGAR Á TEIKN NR 3
 SNÍÐ ERU SÝND Á TEIKN NR 5

VILMAR ÞÓR KRISTINSSON BYGGINGARTEIKNER 050648-4439 <i>Vilmar Þór Kristinsson</i>		4	LYNGBORGIR 27 Í LANDI MINNIBORGAR	
TEIKN V/PK MÁÍ 2011	MÁL 1:50		UNDIRSTÖÐUR	