
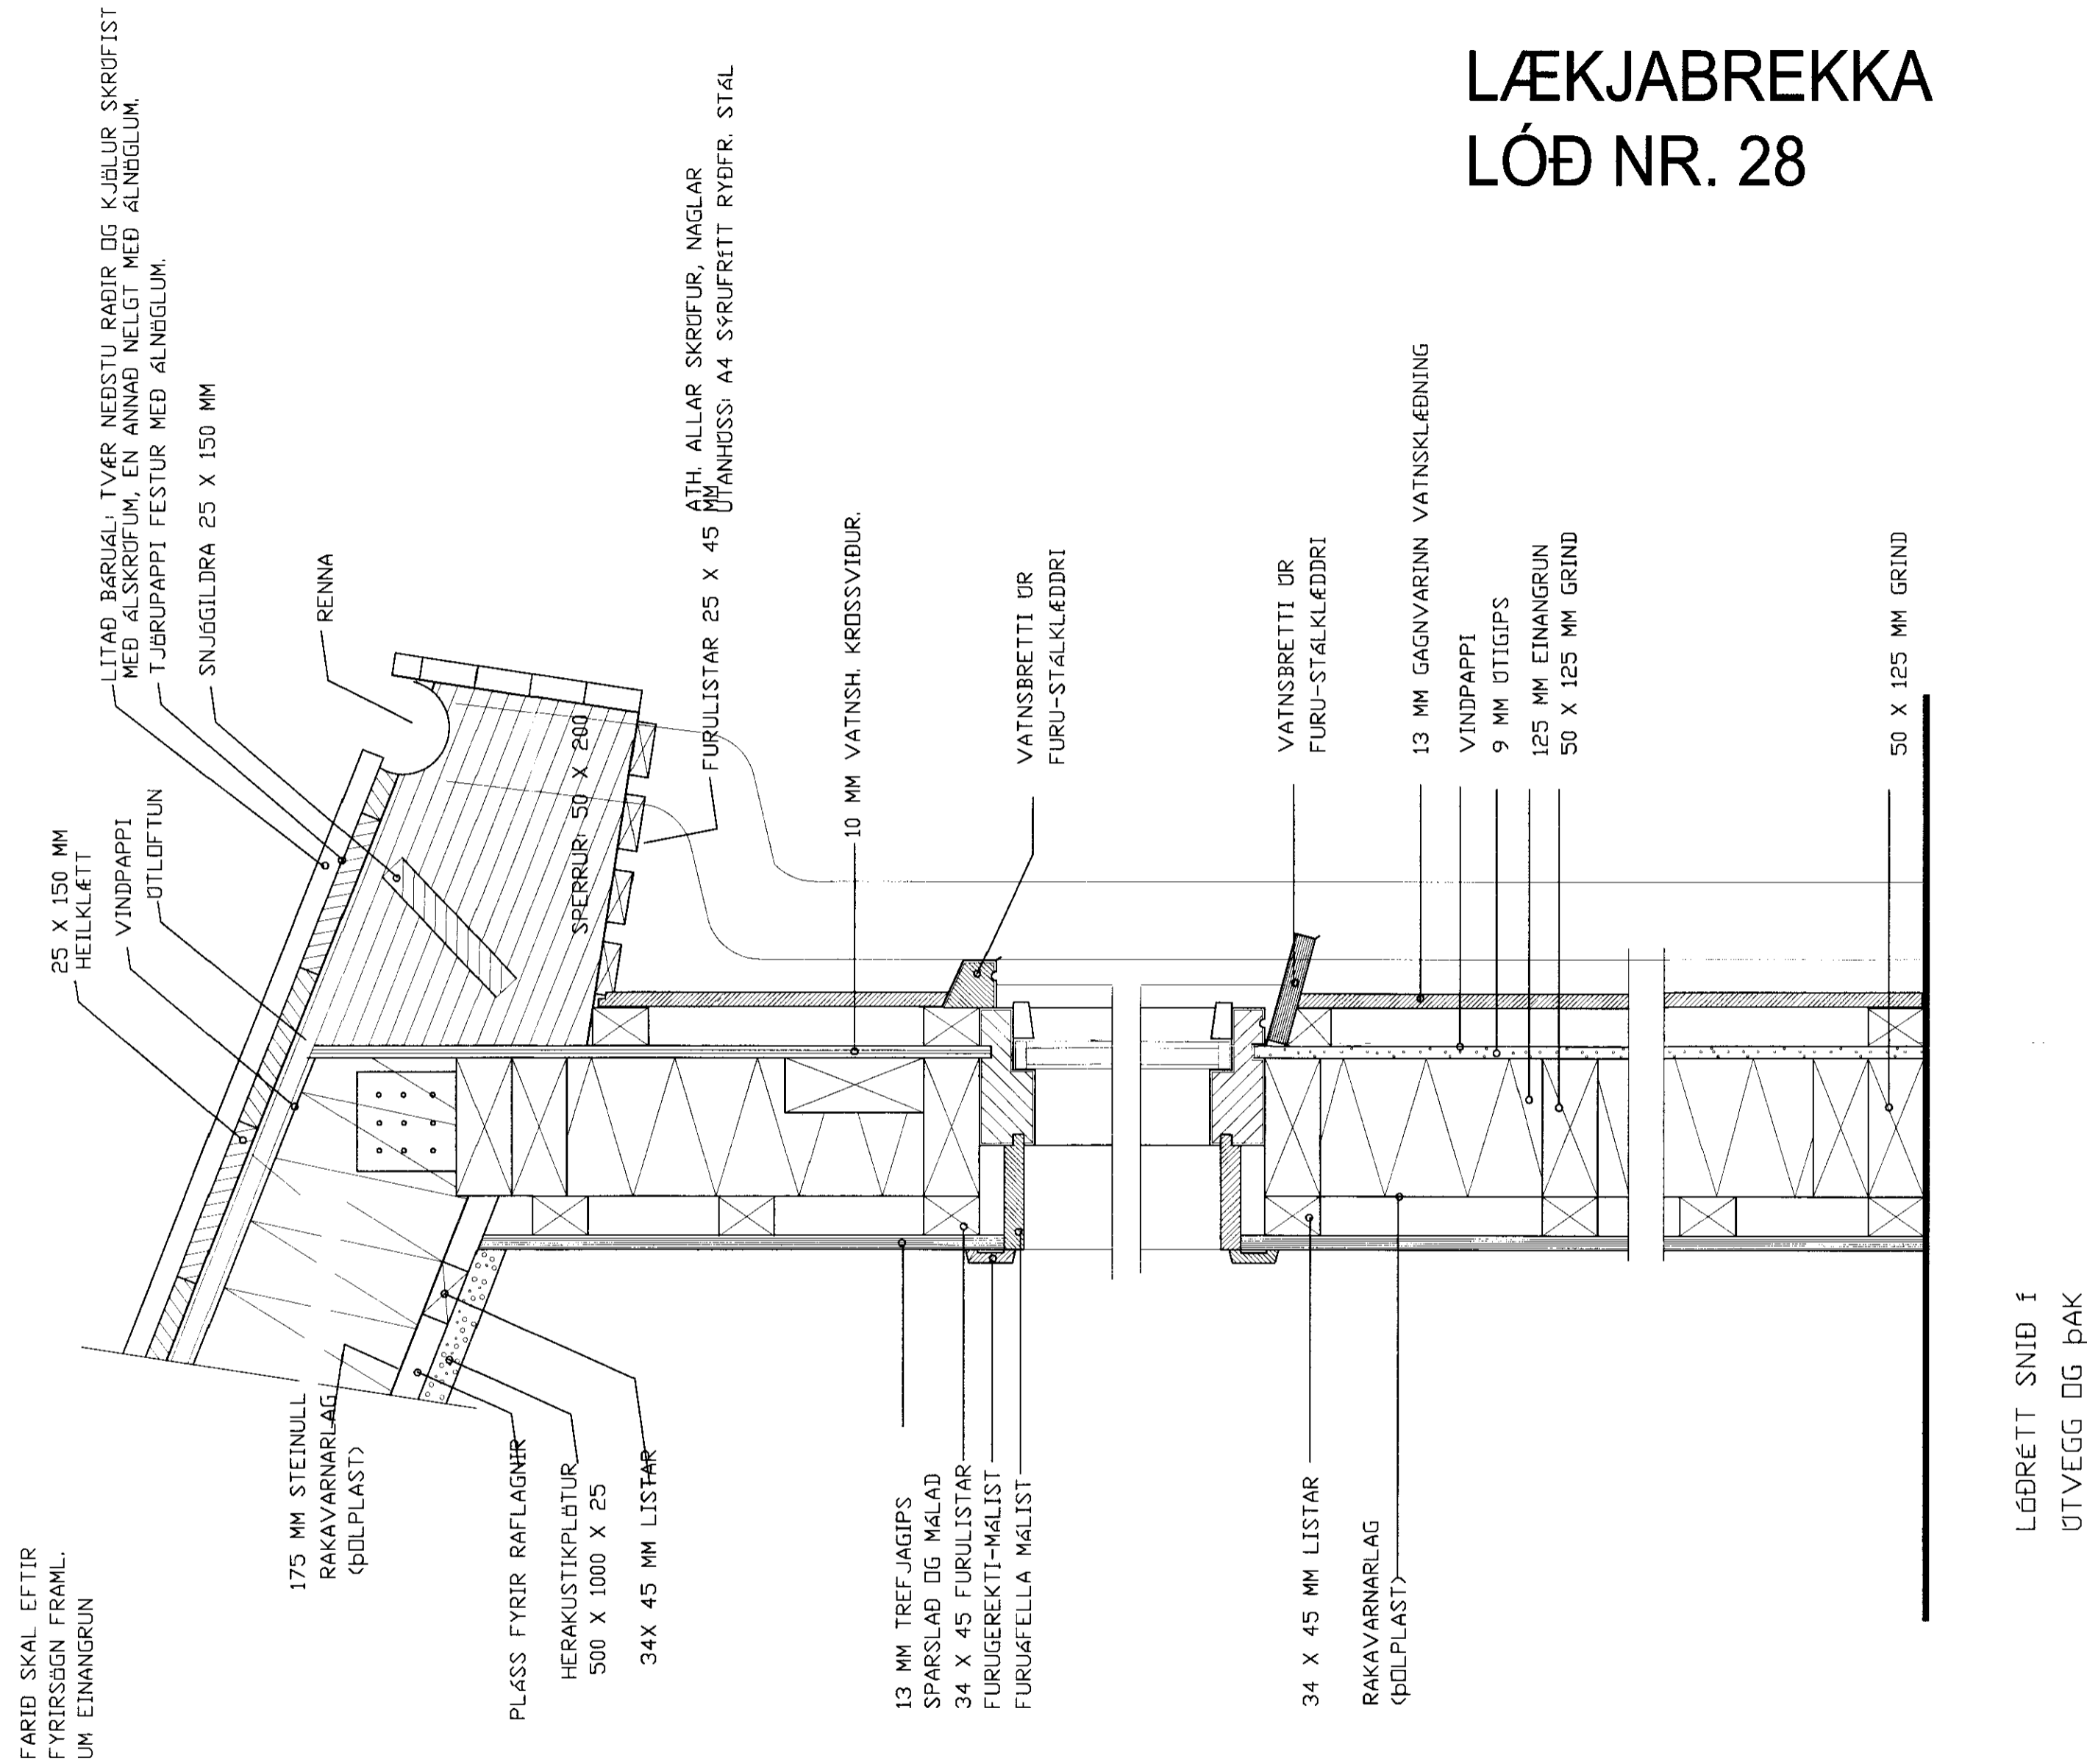


# LÆKJABREKKA LÓÐ NR. 28

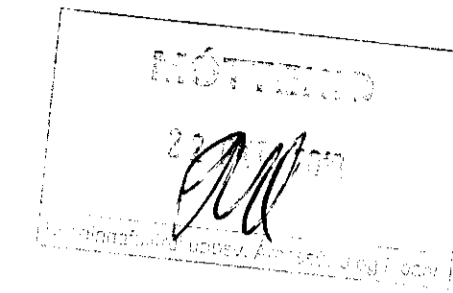

LÓÐRETT SNID 1  
ÚTVEGG OG ÞAK

DAGS:	BREYTING:	SAMP:
A		
B		
C		
D		
E		
F		
G		

VERKEFNI:  
**LÆKJABREKKA 28, SYÐRI BRÚ GRÍMSNES-OG GRÁFNIINGSHREPPI**

TEKNING:  
**SNID Í ÞAKKANT OG VEGG**

DAGS/TEIKNAD: 25.5.2010 / KB

SIGN: *[Signature]*

**ARKITEKTASTOFAN AUSTURVÖLLUR**  
HÁTEIGSVEGUR 3 105 REYKJAVÍK arkaust@mmedia.is FAX: 552 2610

BJARNI MARTEINSSON ARKITEKT Fél s: 552 2565  
KRISTJÁN BJARNASON BYGGJAFR s: 696-6930  
KJARTAN JÓNSSON INNANMARK s: 552 8660  
Kt: 301242-2129 Kt: 120369-5479 Kt: 250146-2139

MÆLIKV: 1:5  
VERK NR:  
TEIKN NR: **B-1**