




BS1  
202 204

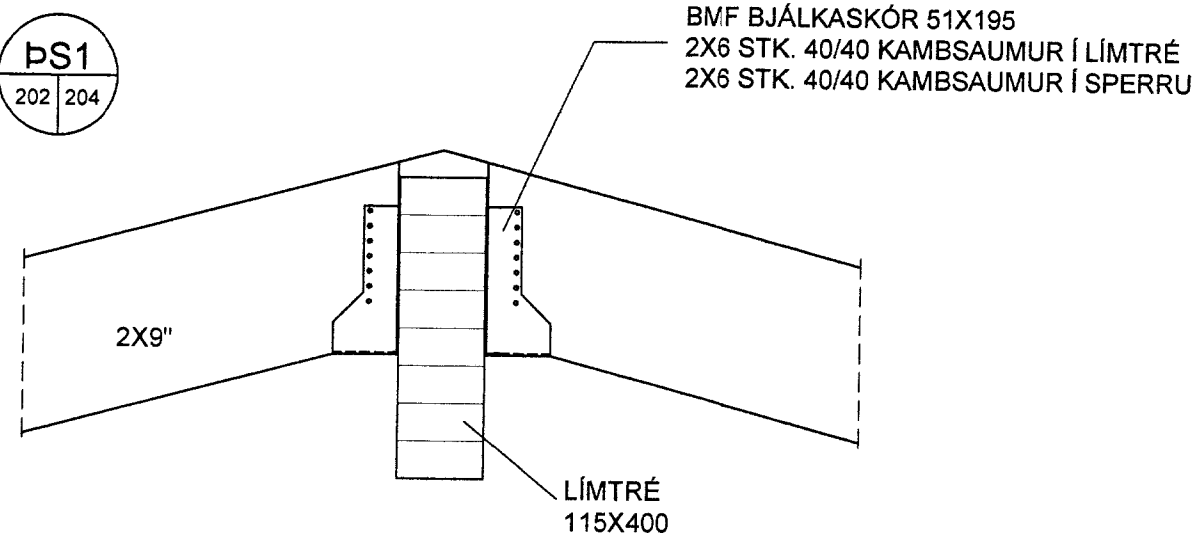


BS3  
202 204

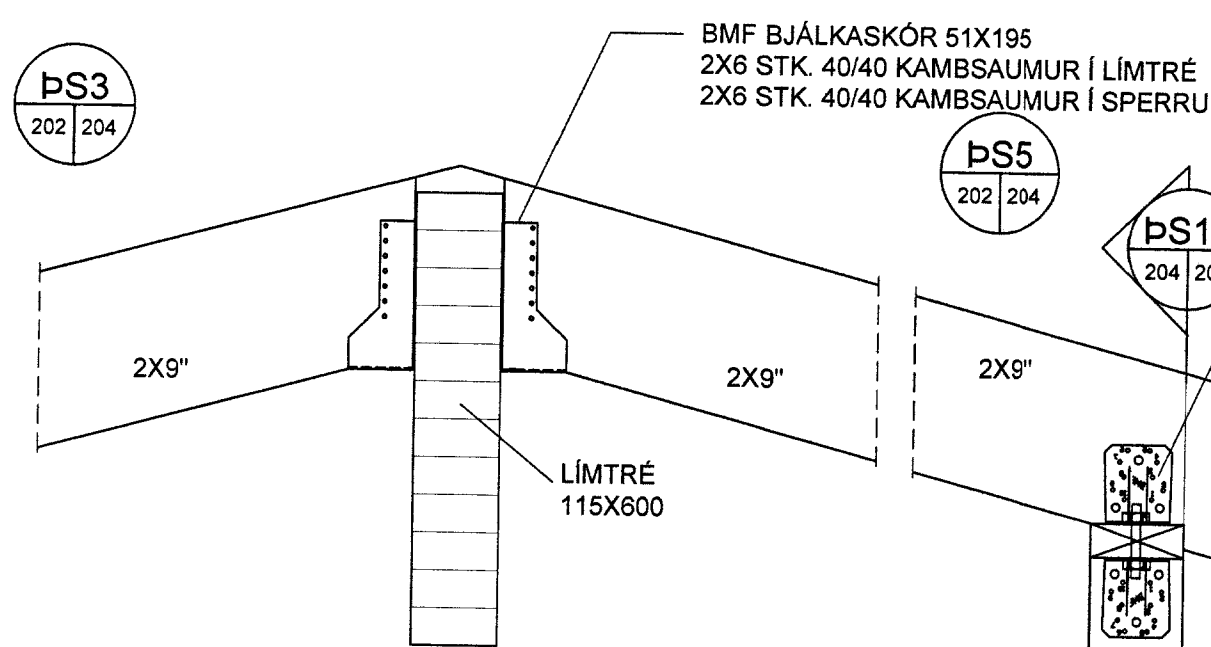


BS5  
202 204

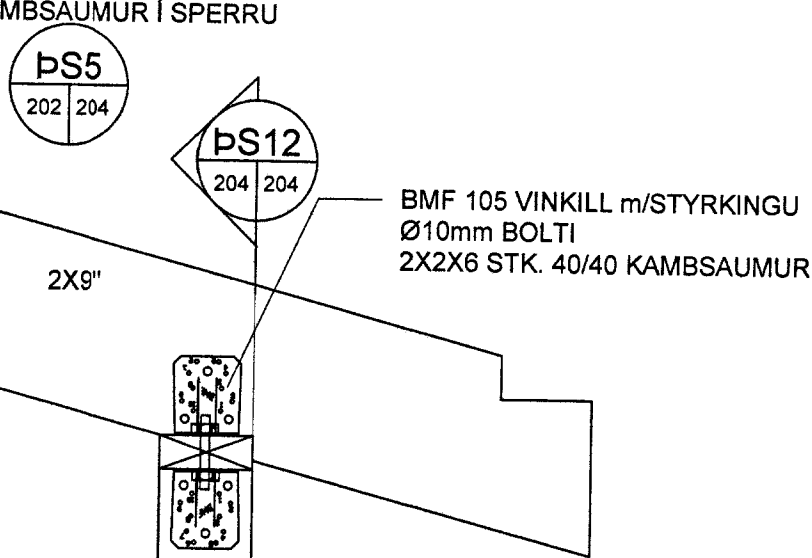


BS12  
204 204

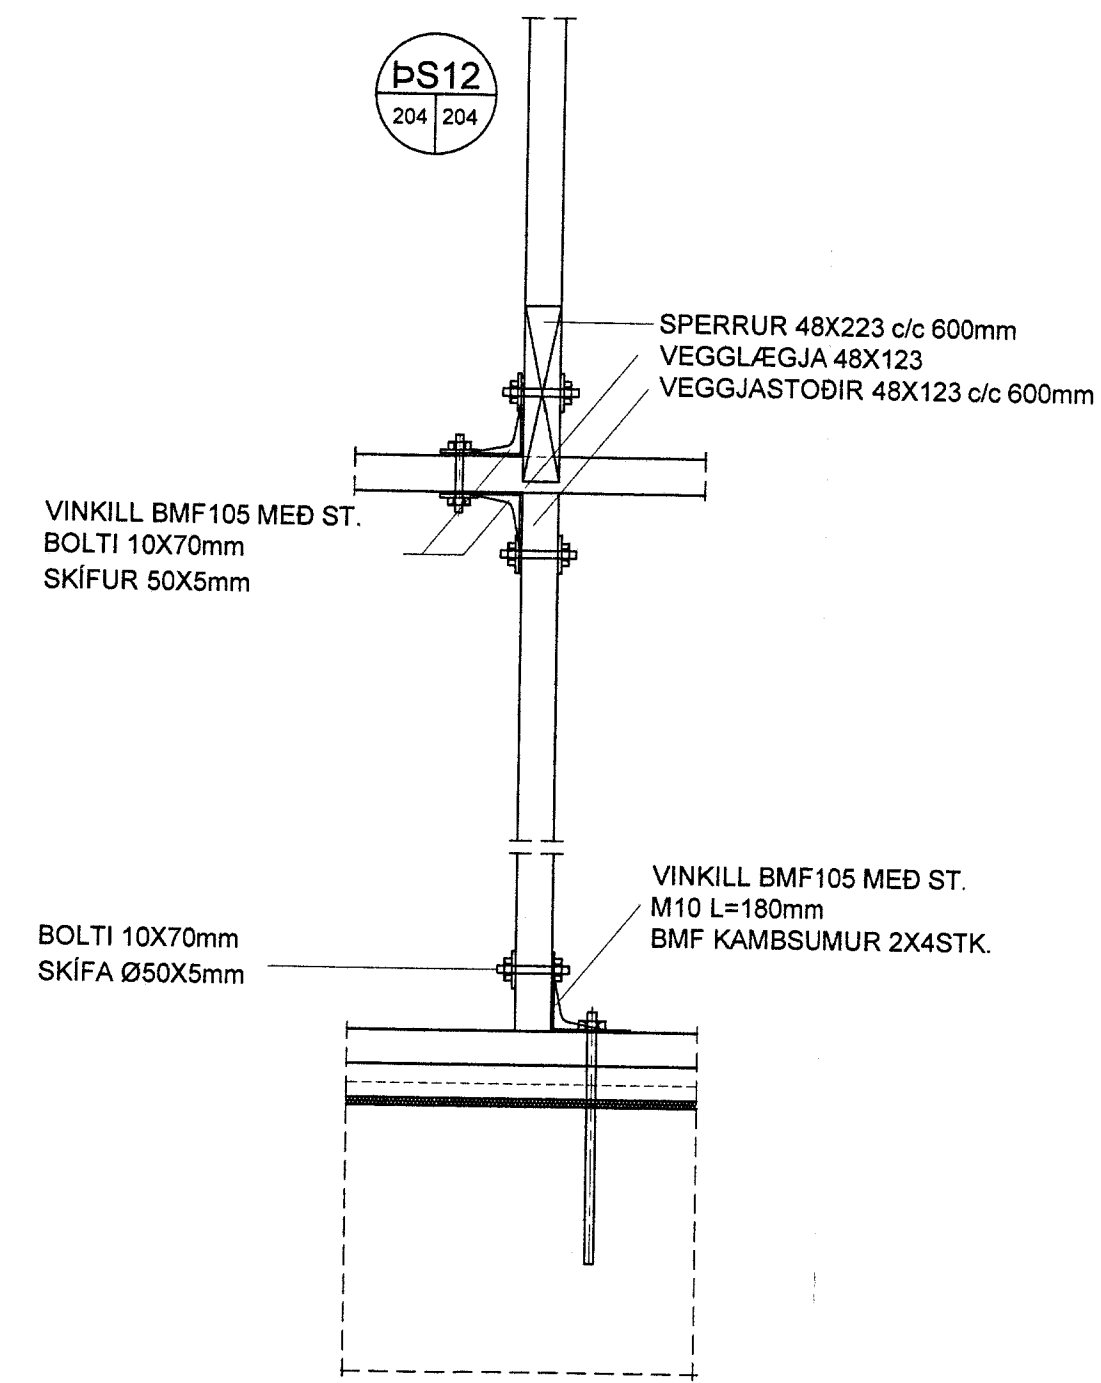


BS4  
202 204

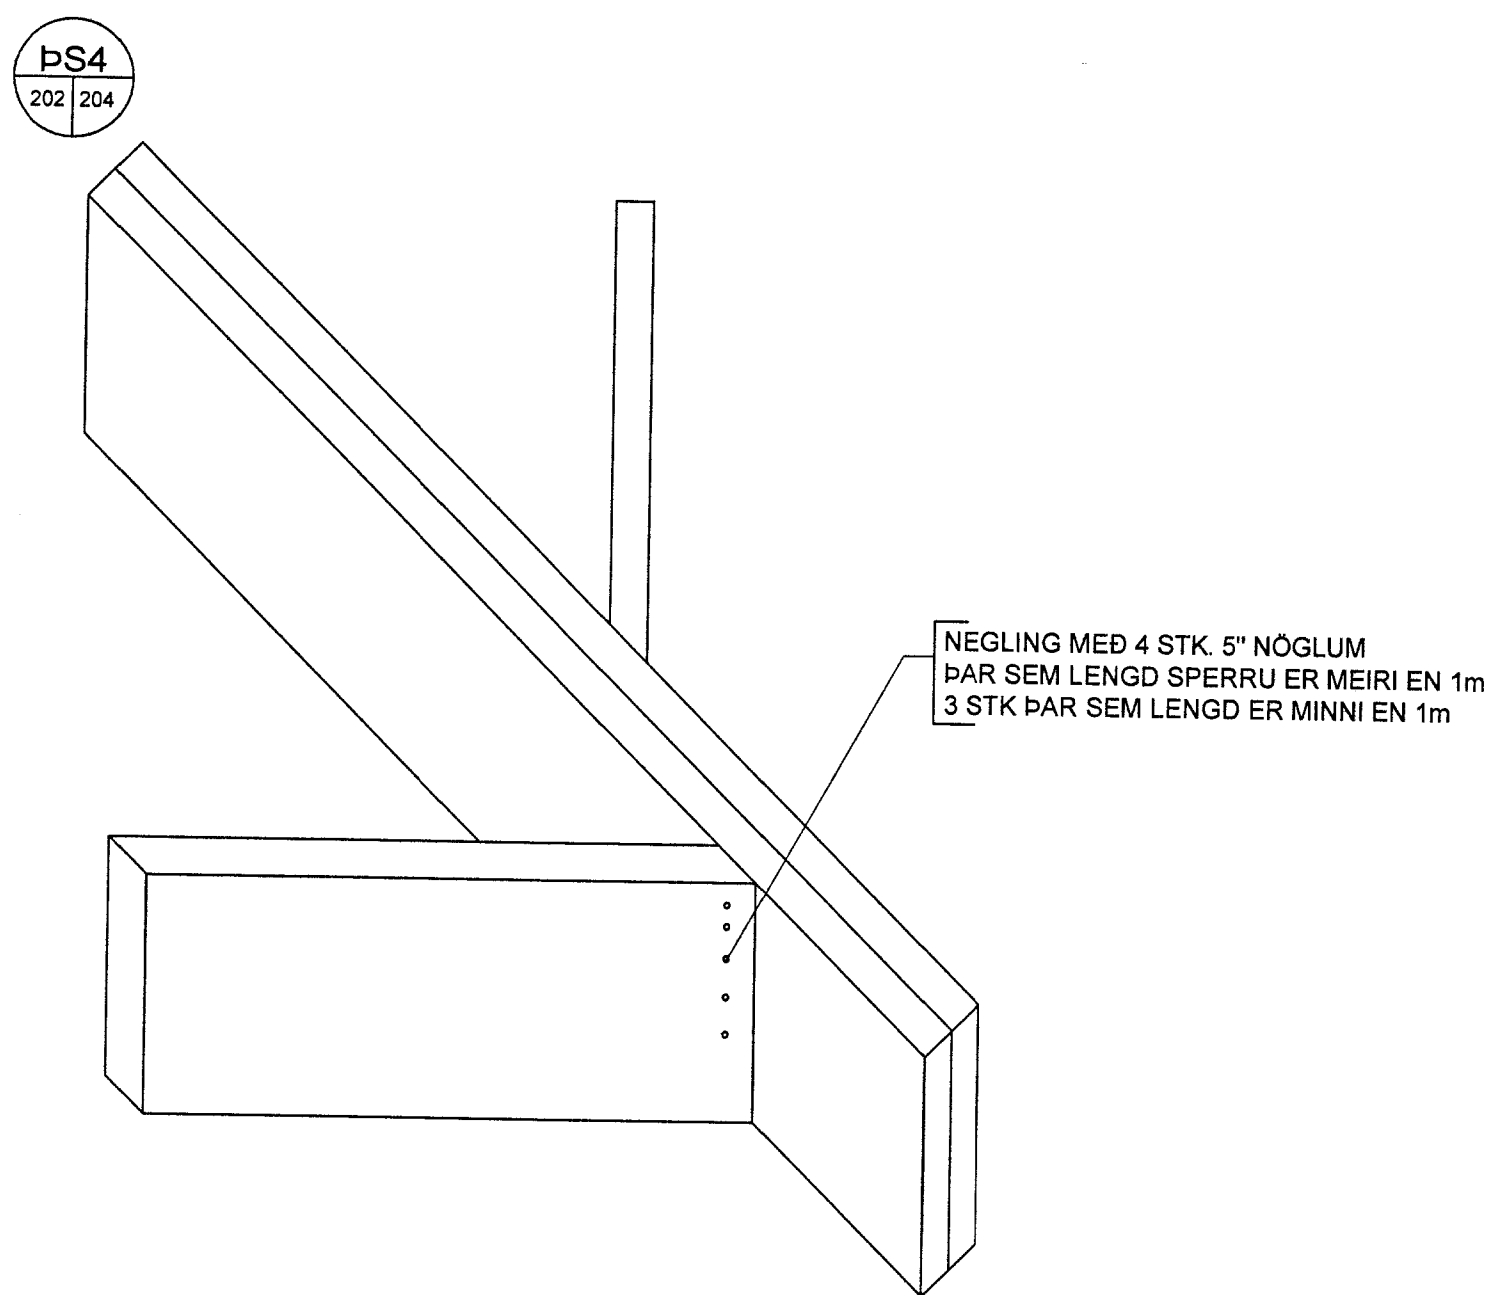

BS8  
202 204

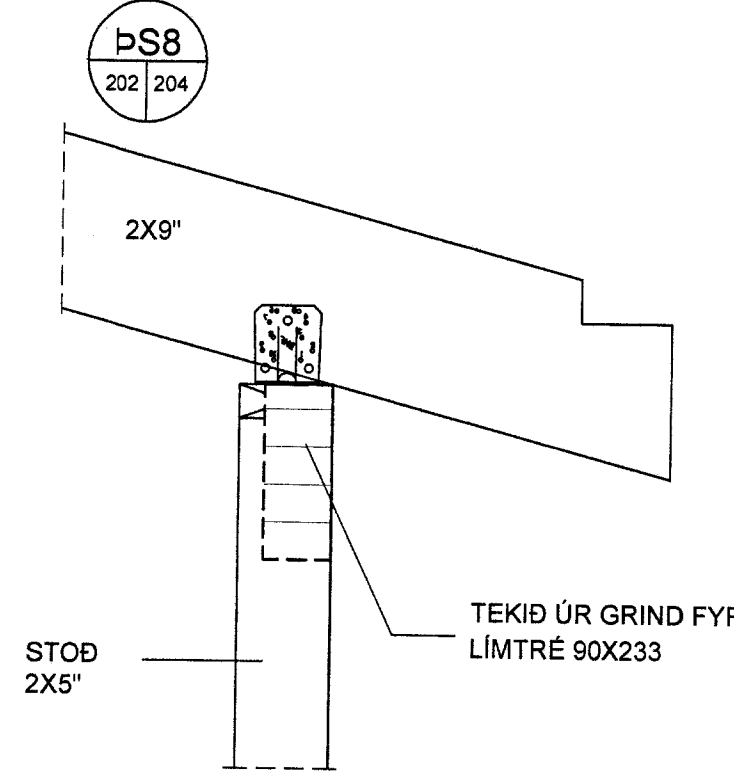

BS2  
202 204

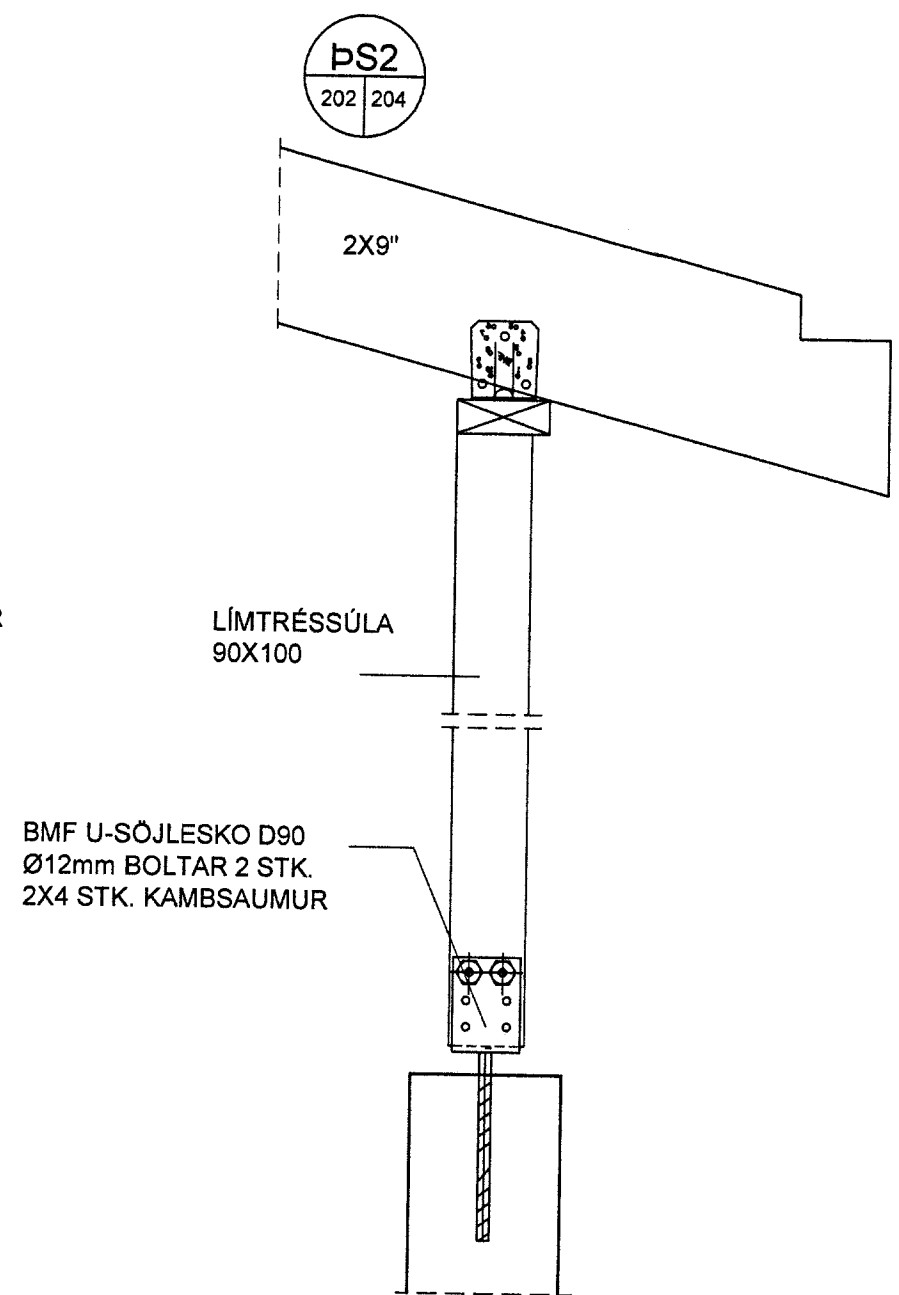

MÓTTÖK  
28. APR. 2013  
Col Pison

NR	DAGS.	BREYTING	NR	DAGS.	BREYTING

Dags.	Hannað	Verk.nr	Mælikvarði
	PZ	1324	1:10
Yfirfarið	Teiknað	Teikn.nr	Breyting
	EA	204	
Samþykkt <i>Rau Leifsson</i>			

Verkheiti	MOSABRAUT 11 VADNESI GRÍMSNES OG GRAFNISHREPPUR
Verkefni	BURÐARVIRKI SÉRTEIKNINGAR

**teiknistofa**  
Kirkjuvegi 23 900 Vestmannaeyjum Sími 481-2711 tpz@teiknistofa.is www.teiknistofa.is