



KRAFTSPERRA SP-1138-20-V0
6 STK.
MKV: 1:20

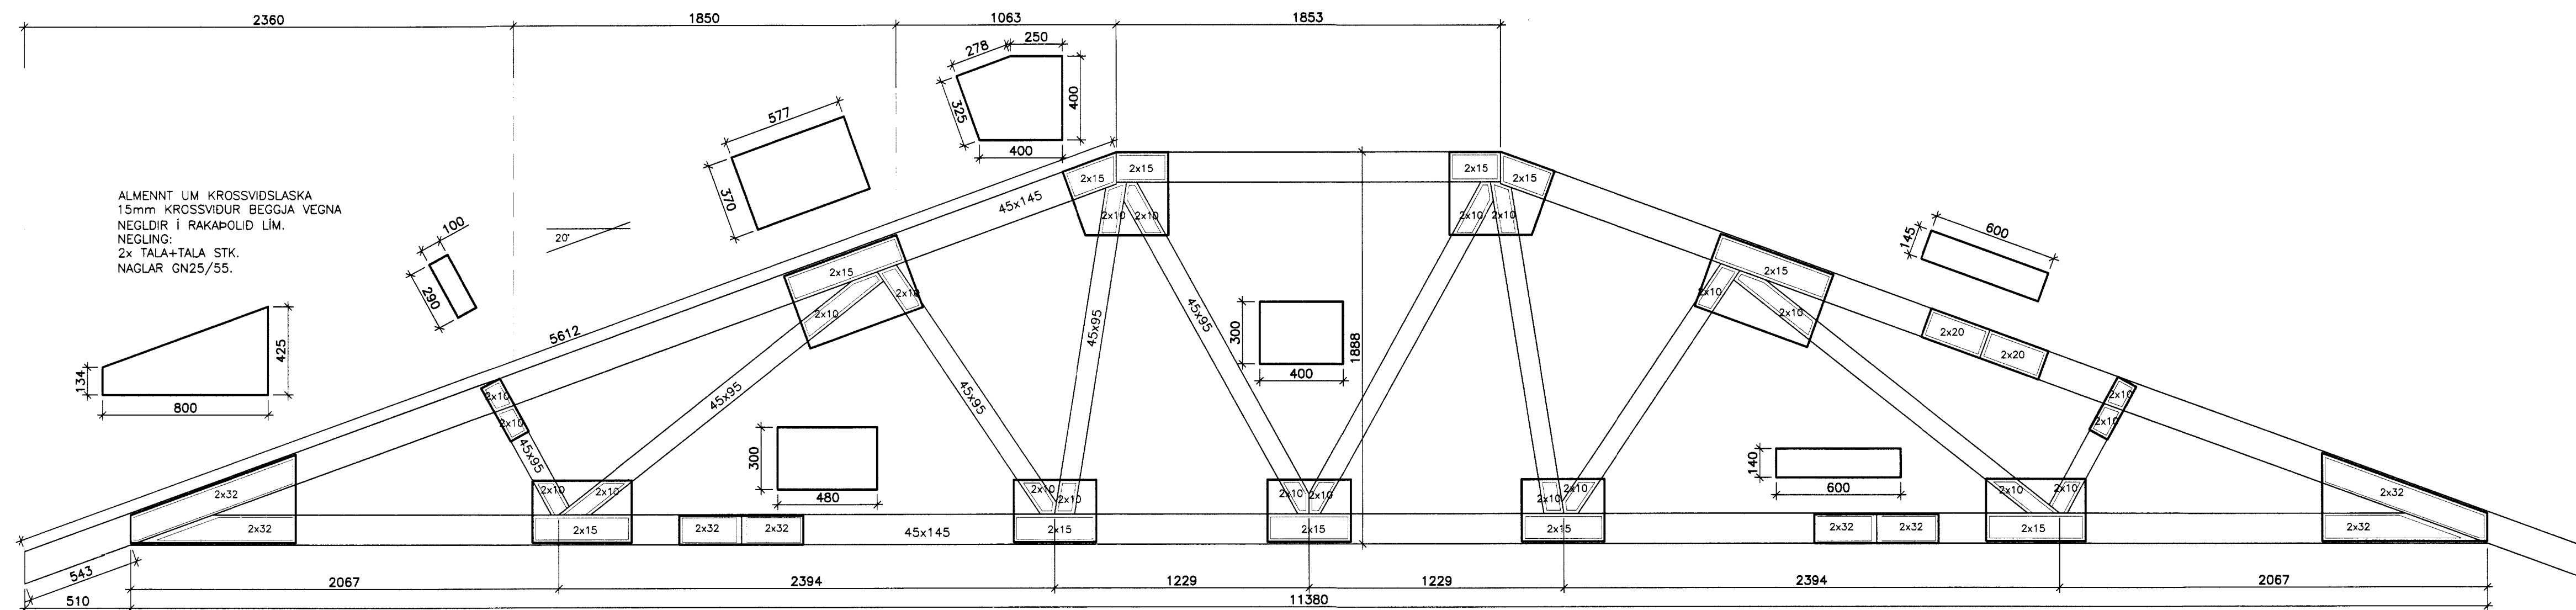

KRAFTSPERRA SP-1138-20-V1
2 STK.
MKV: 1:20

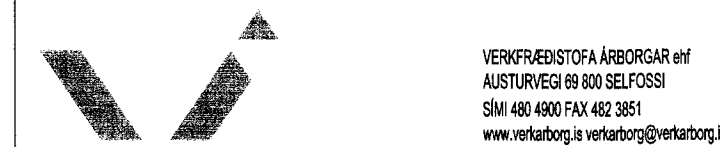


MÍÐENGI, GRÍMSNESI

BURÐARVIRKI: MKV:

SPERRUR MKV: 1:20

MKV:

HANNA: T. ELLERT TÓMASSON TEKNI: T. ELLERT TÓMASSON

VERKJAFNÖM: 0523 SKRÁFRÖM: 0523-270-U1

DAGSETNING: SMÁMYNNT. TEKING NÚMUR:

02.05.2006 271

201170-3979