


INCHES TO CENTIMETER	
1/8	= 0.635 cm
1/4	= 1.27 cm
3/8	= 1.5875 cm
1/2	= 1.905 cm
5/8	= 2.54 cm
3/4	= 3.175 cm
7/8	= 3.81 cm
1	= 4.445 cm
1 1/8	= 5.08 cm
1 1/4	= 5.715 cm
1 3/8	= 6.35 cm
1 1/2	= 6.985 cm
1 5/8	= 7.62 cm
1 3/4	= 8.255 cm
1 7/8	= 8.89 cm
2	= 9.525 cm
2 1/8	= 10.16 cm
2 1/4	= 10.795 cm
2 3/8	= 11.43 cm
2 1/2	= 12.065 cm
2 5/8	= 12.7 cm
2 3/4	= 13.335 cm
2 7/8	= 13.97 cm
3	= 14.605 cm
3 1/8	= 15.24 cm
3 1/4	= 15.875 cm
3 3/8	= 16.51 cm
3 1/2	= 17.145 cm
3 5/8	= 17.78 cm
3 3/4	= 18.415 cm
3 7/8	= 19.05 cm
4	= 19.685 cm
4 1/8	= 20.32 cm
4 1/4	= 20.95 cm
4 3/8	= 21.59 cm
4 1/2	= 22.225 cm
4 5/8	= 22.86 cm
4 3/4	= 23.495 cm
4 7/8	= 24.13 cm
5	= 24.765 cm
5 1/8	= 25.4 cm
5 1/4	= 26.035 cm
5 3/8	= 26.67 cm
5 1/2	= 27.305 cm
5 5/8	= 27.94 cm
5 3/4	= 28.575 cm
5 7/8	= 29.21 cm
6	= 29.845 cm
6 1/8	= 30.48 cm

NOTE:
REFER TO "INCHES TO CENTIMETER" CHART
FOR ALL DIMENSION 1'-0 (30.48cm) AND UNDER.

NOTE:
(ONE) KIP = 4.44822 kNt

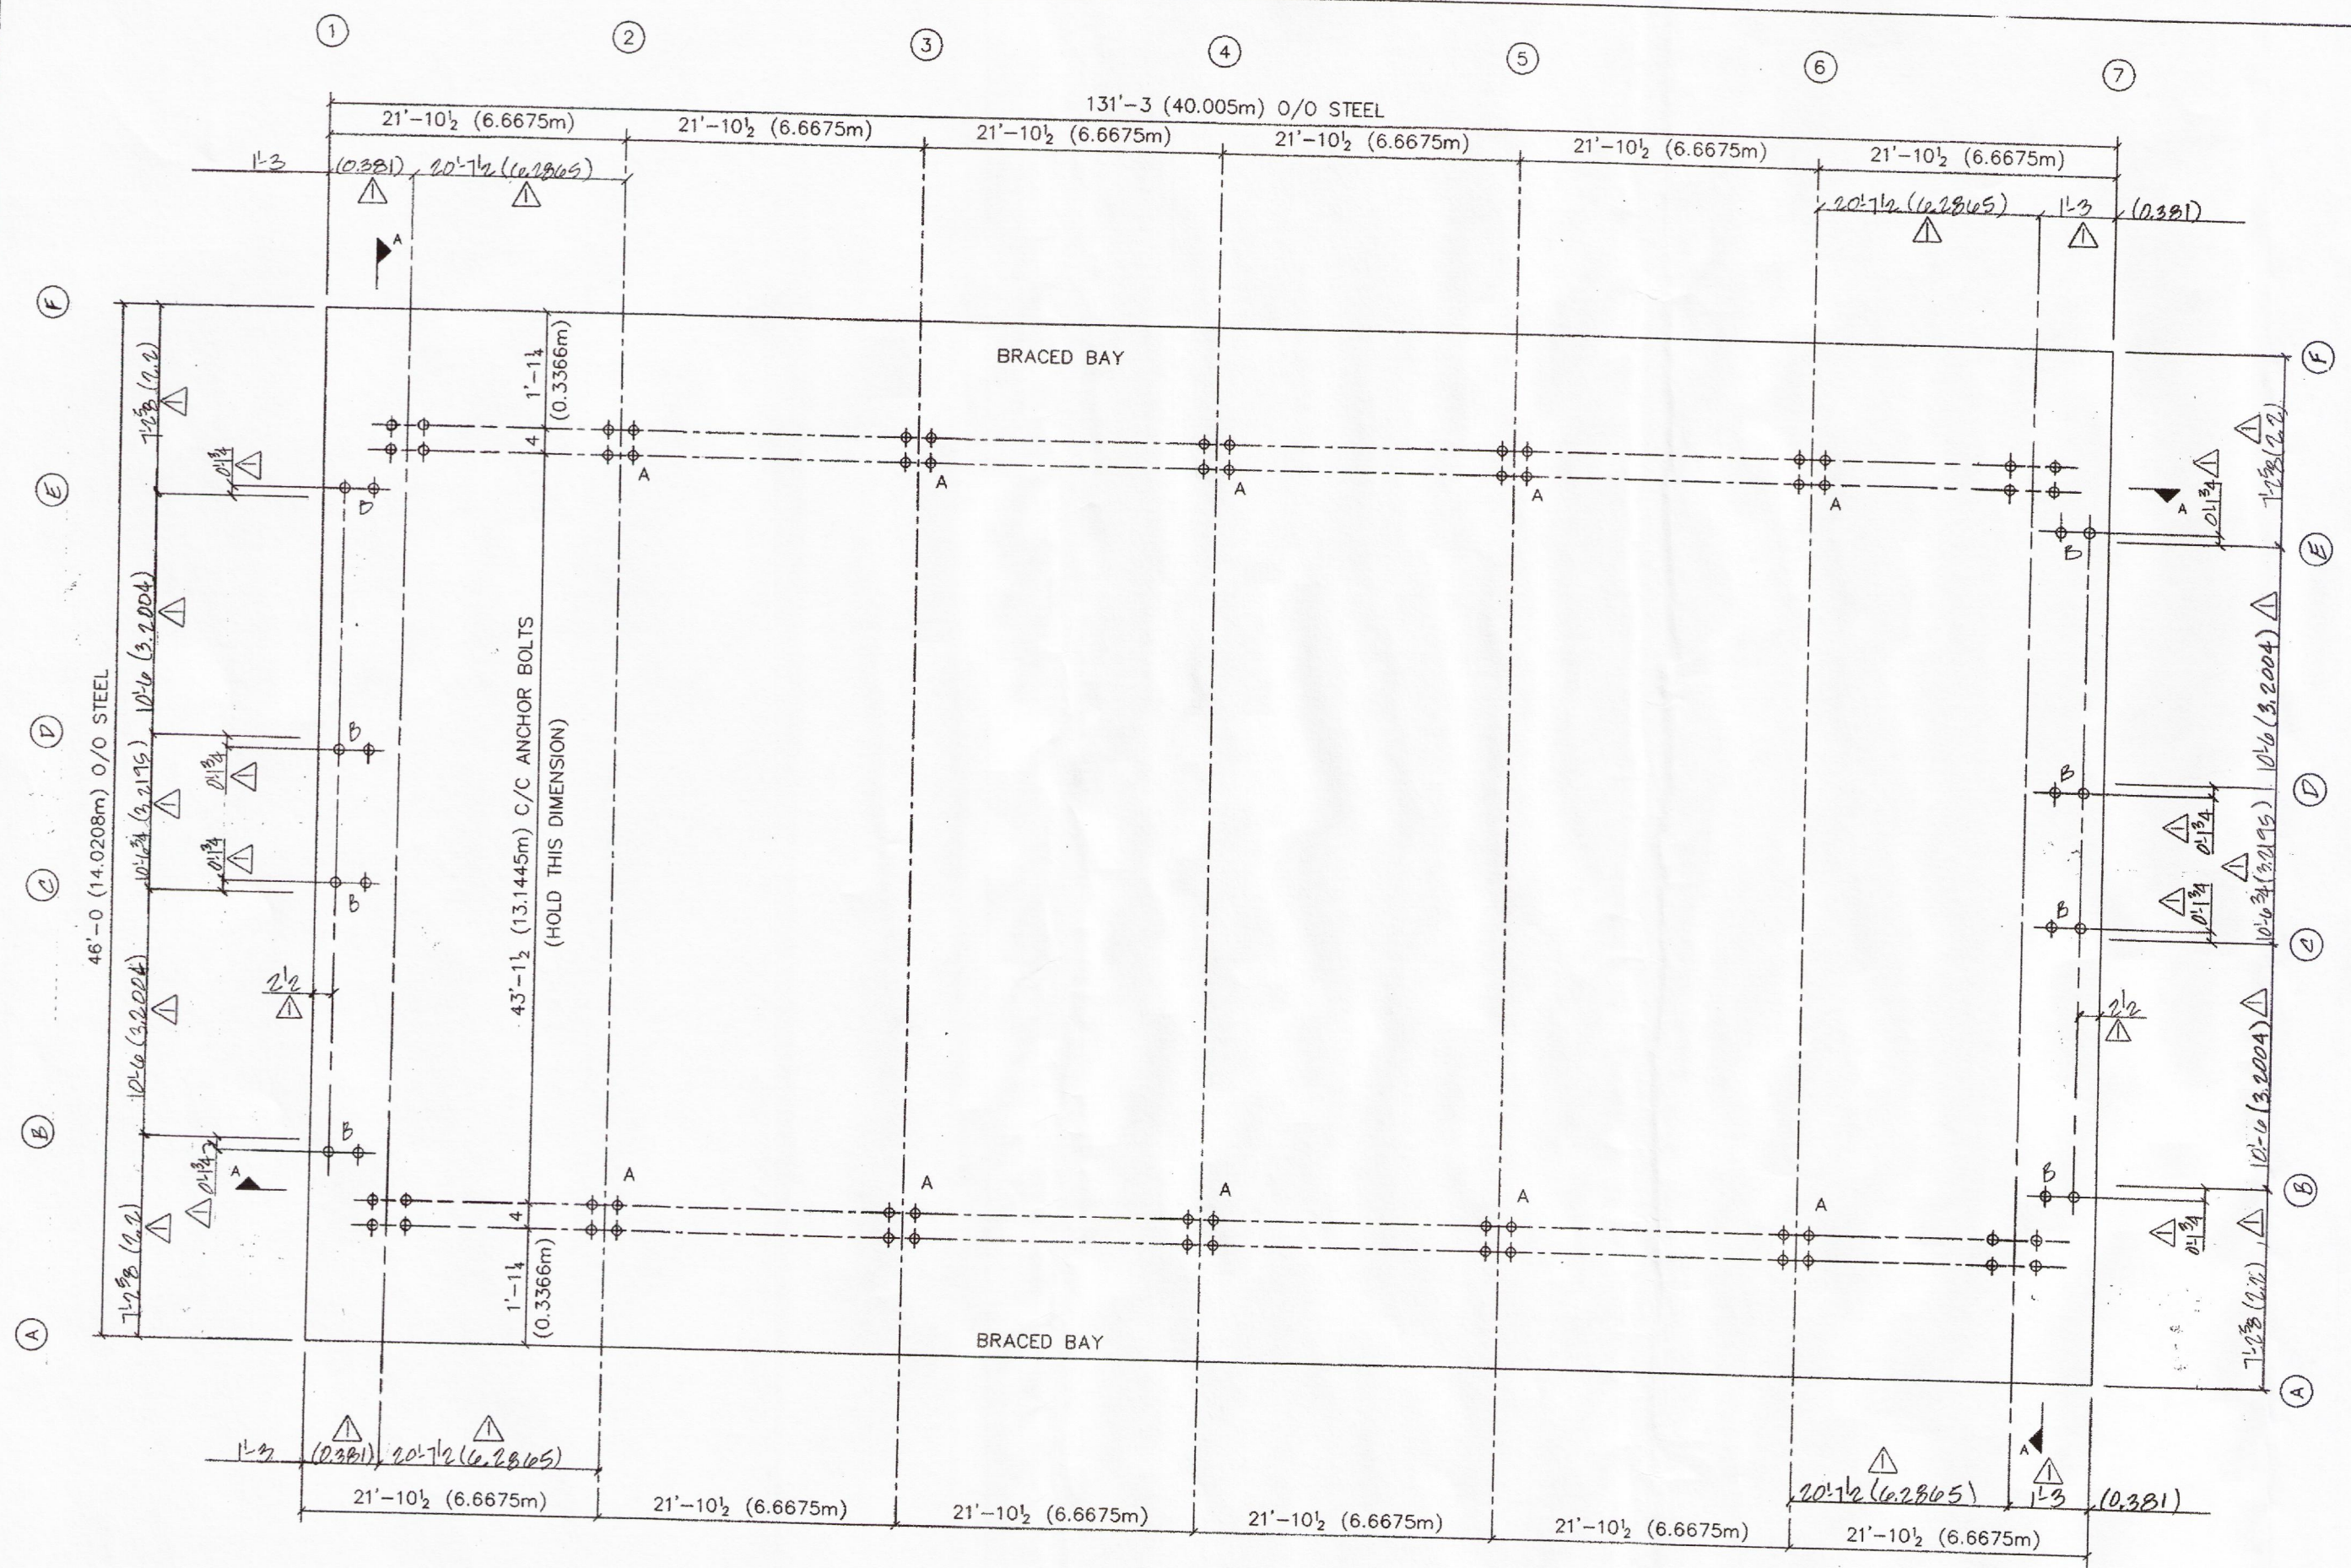


ANCHOR BOLT SETTING PLAN

MIDENGI, GRÍMSNESI
Teikning yfirfarin og samþykkt, sbr. aðalteikn.
verk nr. 20-46 nr. B-01.01 og B-01.02
Verkfræðistofa Njarðvíkur ehf, 17. jan 2005
Magnús R. Guðmarnsson MVFI
kt. 160443-2869

REVISION

JAN 06 2005 EXPORT

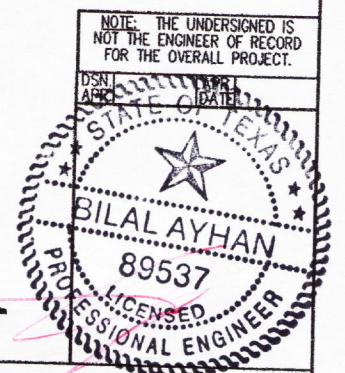

ANCHOR BOLT DETAIL	DIA.	QTY.	LENGTH	THRD	HOOK	PROJ
	1/2"	N/A				
	5/8"	12	1'-0"	3"	3"	2"
	3/4"	40	1'-3"	3"	3"	2 1/2"
	7/8"	N/A				
	1"	N/A				
	1 1/8"	N/A				
ANCHOR BOLTS (BY METALLIC)	1 1/4"	N/A				

DRAWING STATUS

FOR APPROVAL: THESE DRAWINGS, BEING FOR APPROVAL, ARE BY DEFINITION NOT FINAL AND ARE FOR CONCEPTUAL REPRESENTATION ONLY. THEIR PURPOSE IS TO CONFIRM PROPER INTERPRETATION OF THE PROJECT DOCUMENTS. ONLY DRAWINGS ISSUED "FOR CONSTRUCTION" CAN BE CONSIDERED AS COMPLETE.

FOR PERMIT: THESE DRAWINGS, BEING FOR PERMIT, ARE BY DEFINITION NOT FINAL IN THAT, AS A MINIMUM, PIECE MARKINGS ARE NOT IDENTIFIED. ONLY DRAWINGS ISSUED "FOR CONSTRUCTION" CAN BE CONSIDERED AS COMPLETE.

FOR CONSTRUCTION: FINAL DRAWINGS.

NO.	DATE	DESCRIPTION	BY	CK'D
0	10/21/04	FOR CONSTRUCTION	NKS	PHO
1	12-21-04	REVISED FOR PERMIT CONSTRUCTION	JAY	JAH

METALLIC metallic building company
7301 FAIRVIEW • HOUSTON, TEXAS • P.O. BOX 40338
ZIP 77041 (281) 466-7788 ZIP 77240

DESCRIPTION	ANCHOR BOLT SETTING PLAN	SCALE	NONE
SIZE	CS- 46'-0 (14.0208m) x 131'-3 (40.005m) x 10'-6 (3.2004m) E.H. (2.12) R.S.	JOB NO.	0105-220179
CUSTOMER	TEXAS STEEL BUILDINGS	PH	A
LOCATION	ICELAND	BLDG. DESC.	A
DRN. BY	JAY	ISSUE	FT of 2
CK'D BY			
DATE			
SCALE	NONE		
JOB NO.	0105-220179		
PH	A		
BLDG. DESC.	A		
ISSUE	FT of 2		