
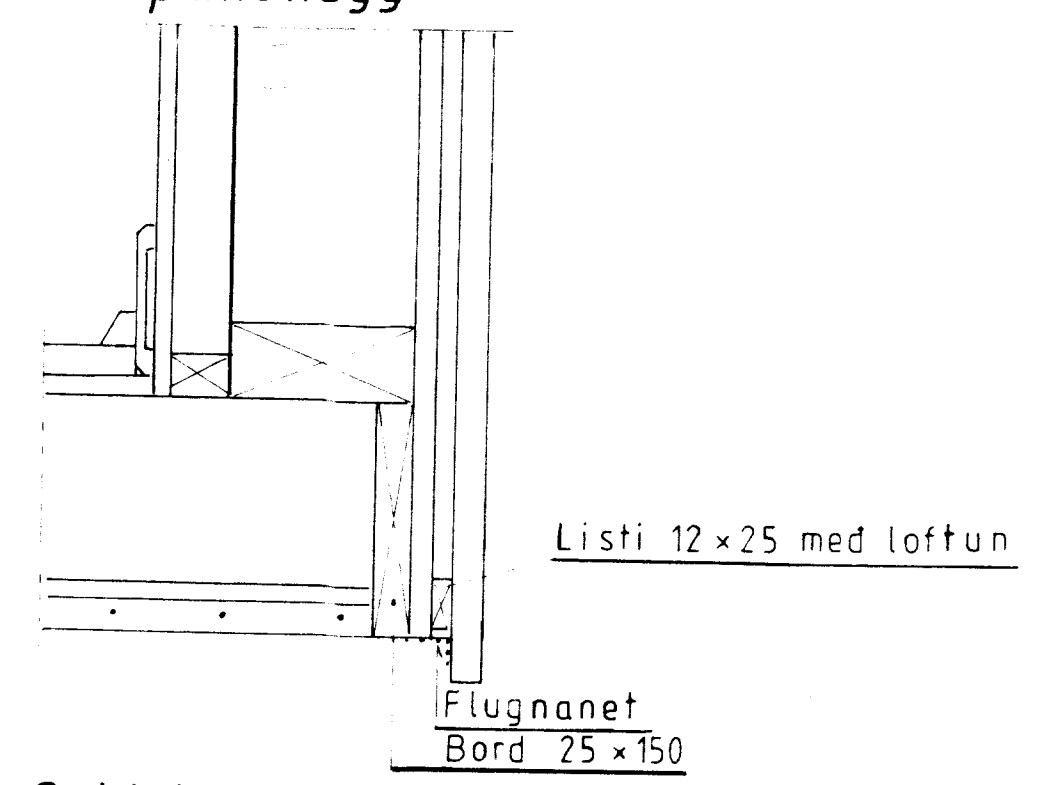
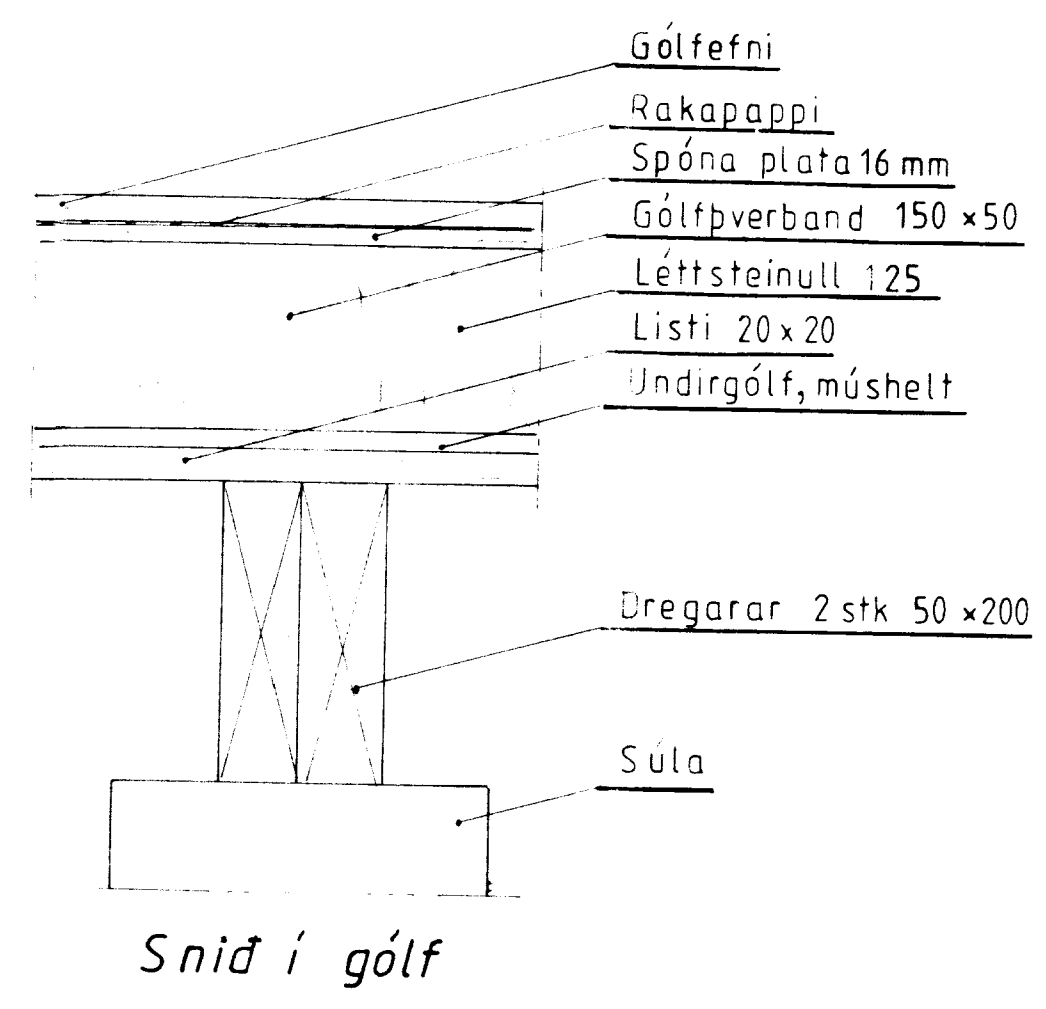
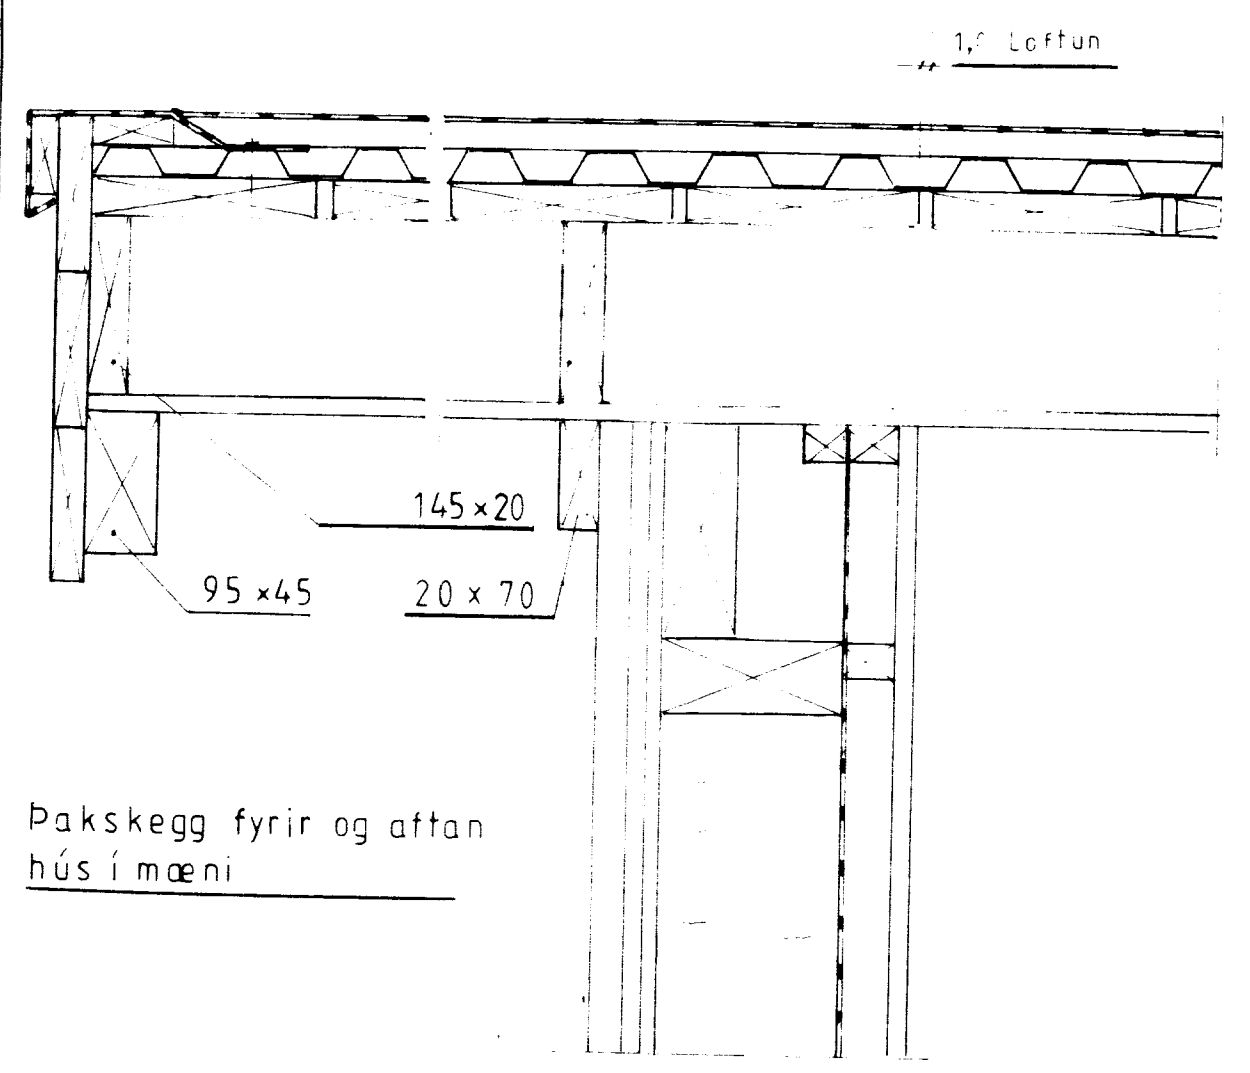


- Pakjárn
- Pakpappi 20 pam
- Klæðning 25x150
- Vindpappi
- Þéttsteinull 100

- Plastdúkur 0,2
- Panelklædning
- Sperra 145x45 c/c 60cm

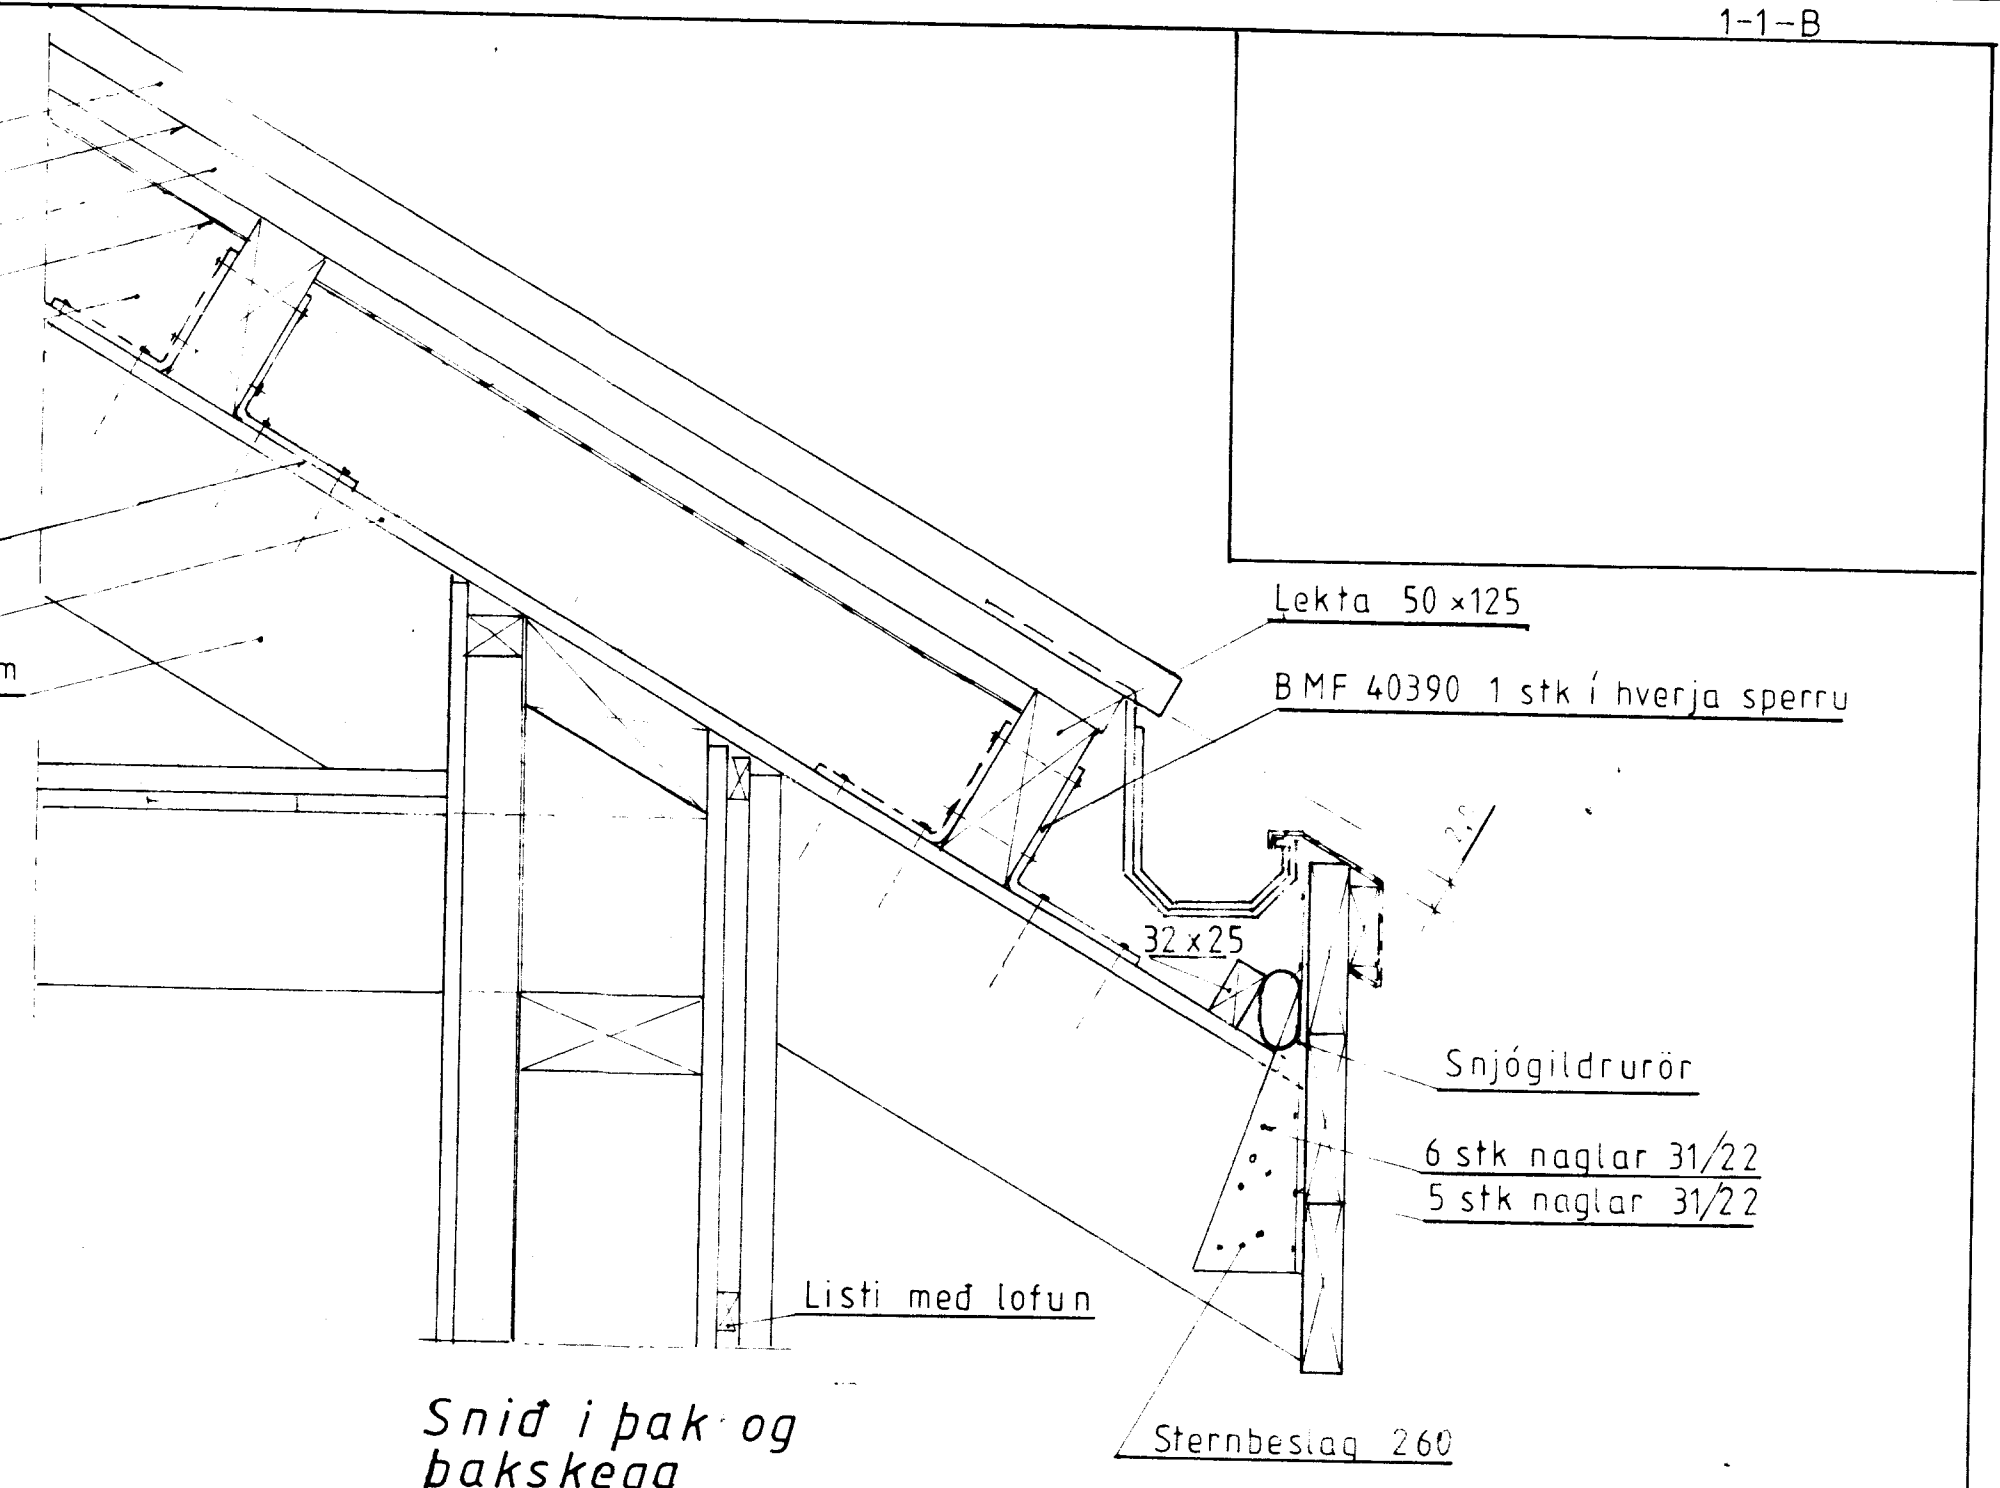

Mkv. 1-5	Sumarhús í landi 'HRAUNKOTS' Grímsneshei, Árness	TEIKNIVANGUR Sími 568 1317
Dags. mars 1999	Melhúsaund 11 Stærd lóðar 0,5 ha.	
Nr. 1-1-B	Stada. 4530 1050 Land nr. 168746	
	SNIÐMYNDIR	