


Gangp. 21/7'88

Halldor Gudmundsson

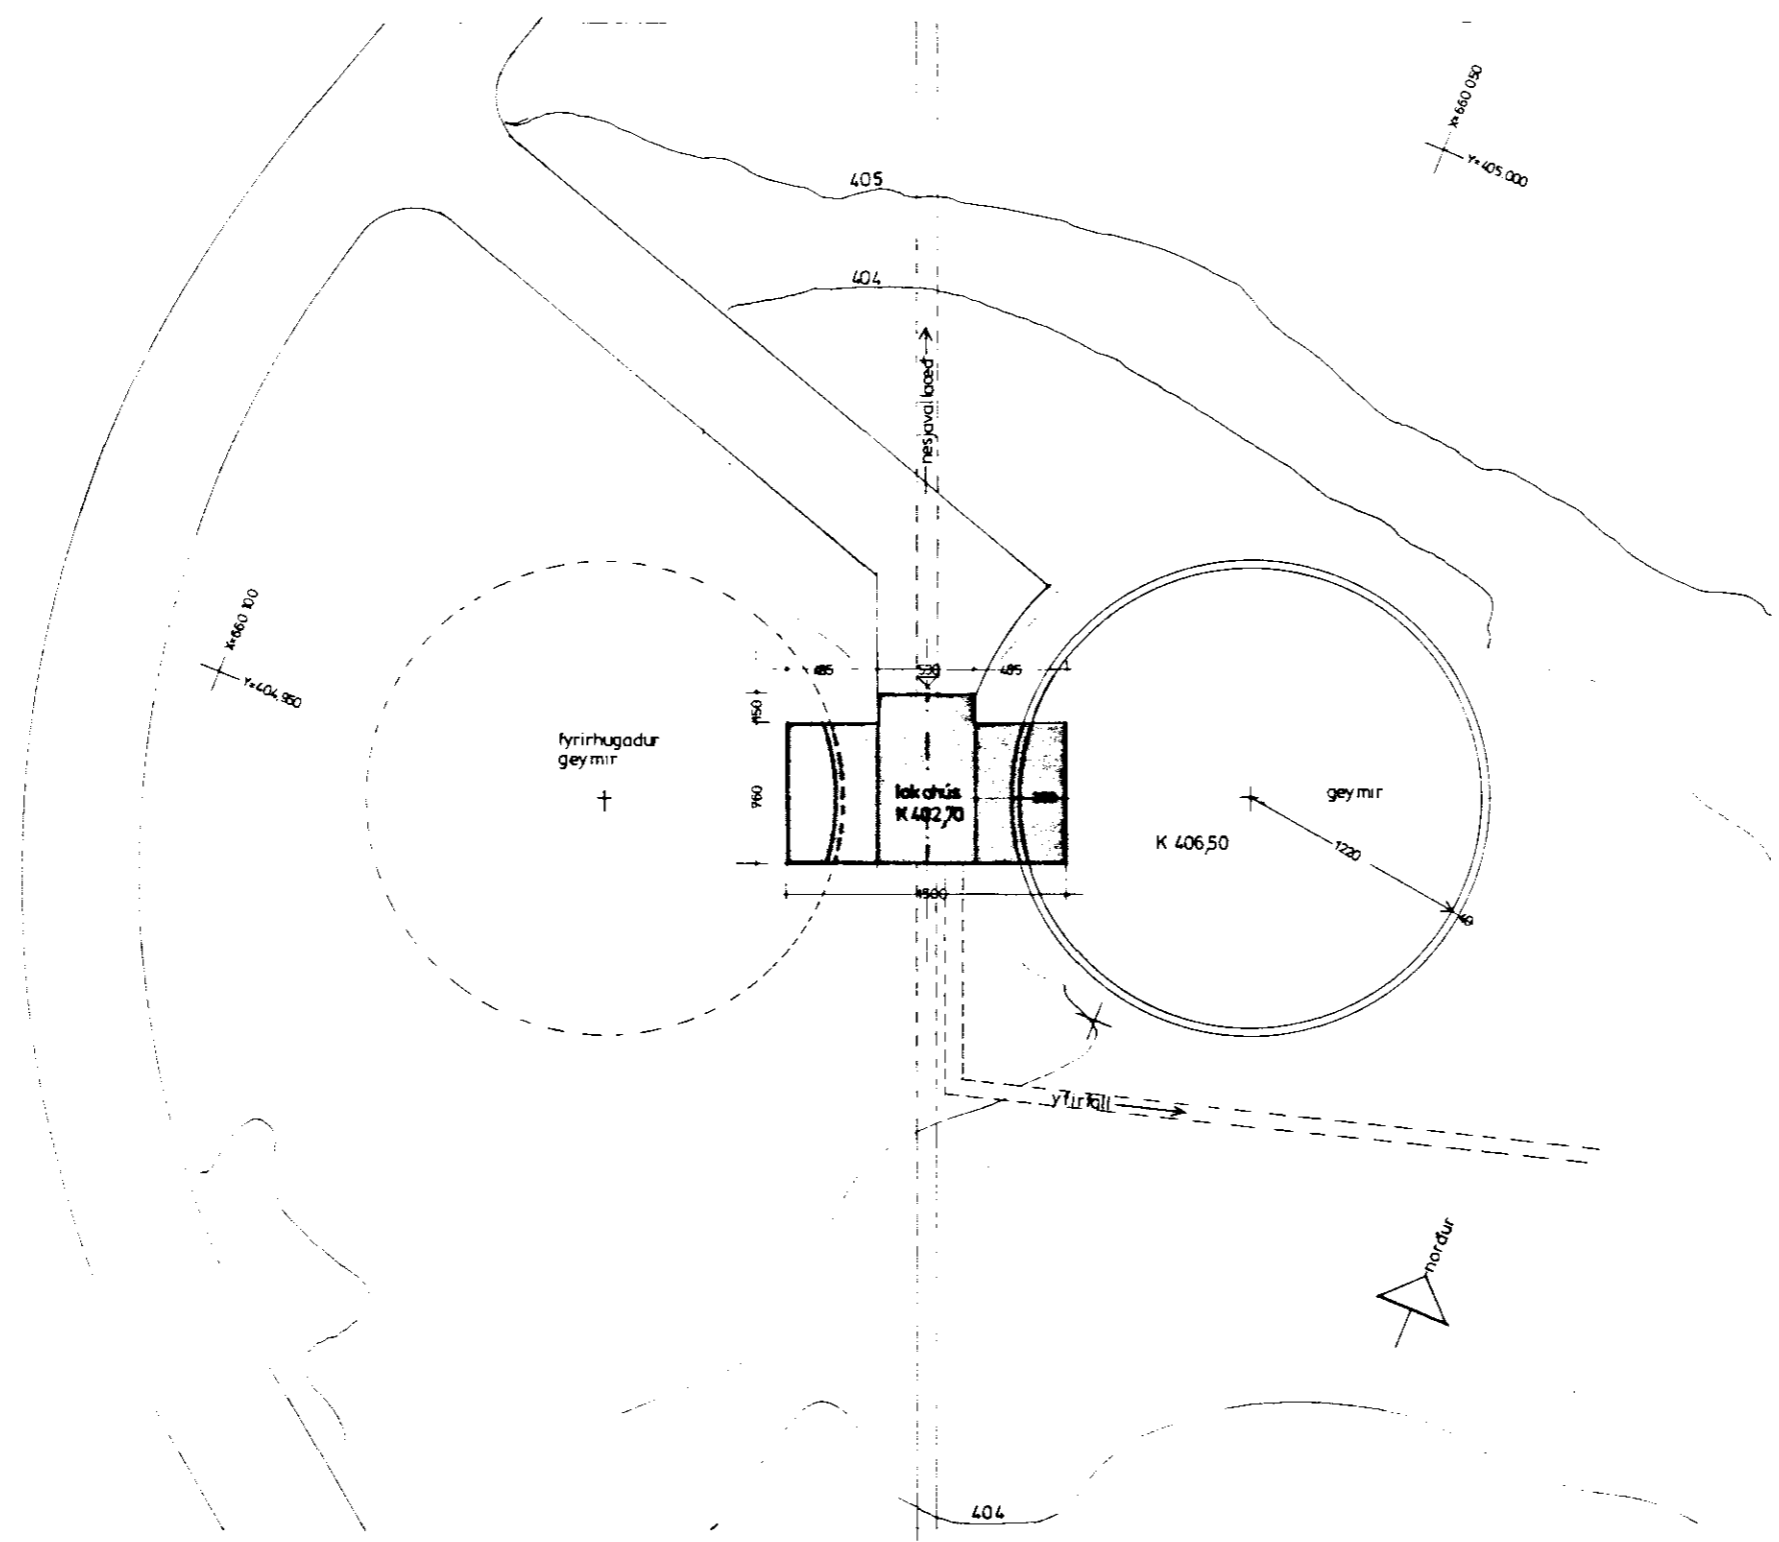

stærðir lokahúss (brúttó)  
 flatarmál 121,95 m<sup>2</sup>  
 rúmmál 554,05 m<sup>3</sup>

**TEIKNISTOFAN N.F. ÁRMÚLA 6** 108 REYKJAVÍK  
SMÍÐ 28750

GABRI HALLDORSSON JOSEF REYNS LEIFUR GÍSLASON HALLDOR GUÐMUNDSSON	arkitekt FAI arkitekt FAI arkitekt BPI arkitekt FAI	hitaveita reykjavíkur nesjavellir lokahús afstöðumynd	geymar á háhrygg 1-62-0704
--	--	--	-------------------------------

1:200      16.06'88      ivon