



SAMÞYKKT
31. AUG. 2011
Ingimundur Sveinsson



Landnúmer: 220040
Sæðgreinir: 8719-03-9500060

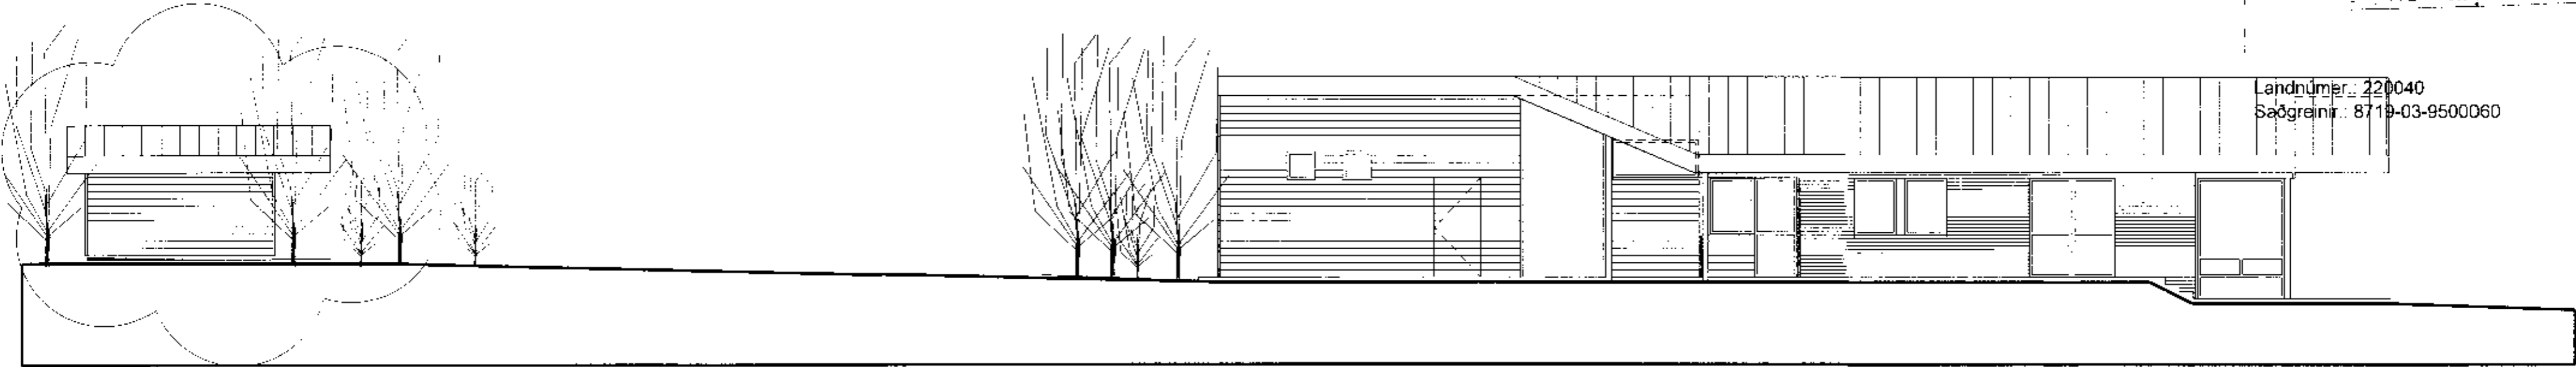


ÚTLIT NORÐUR

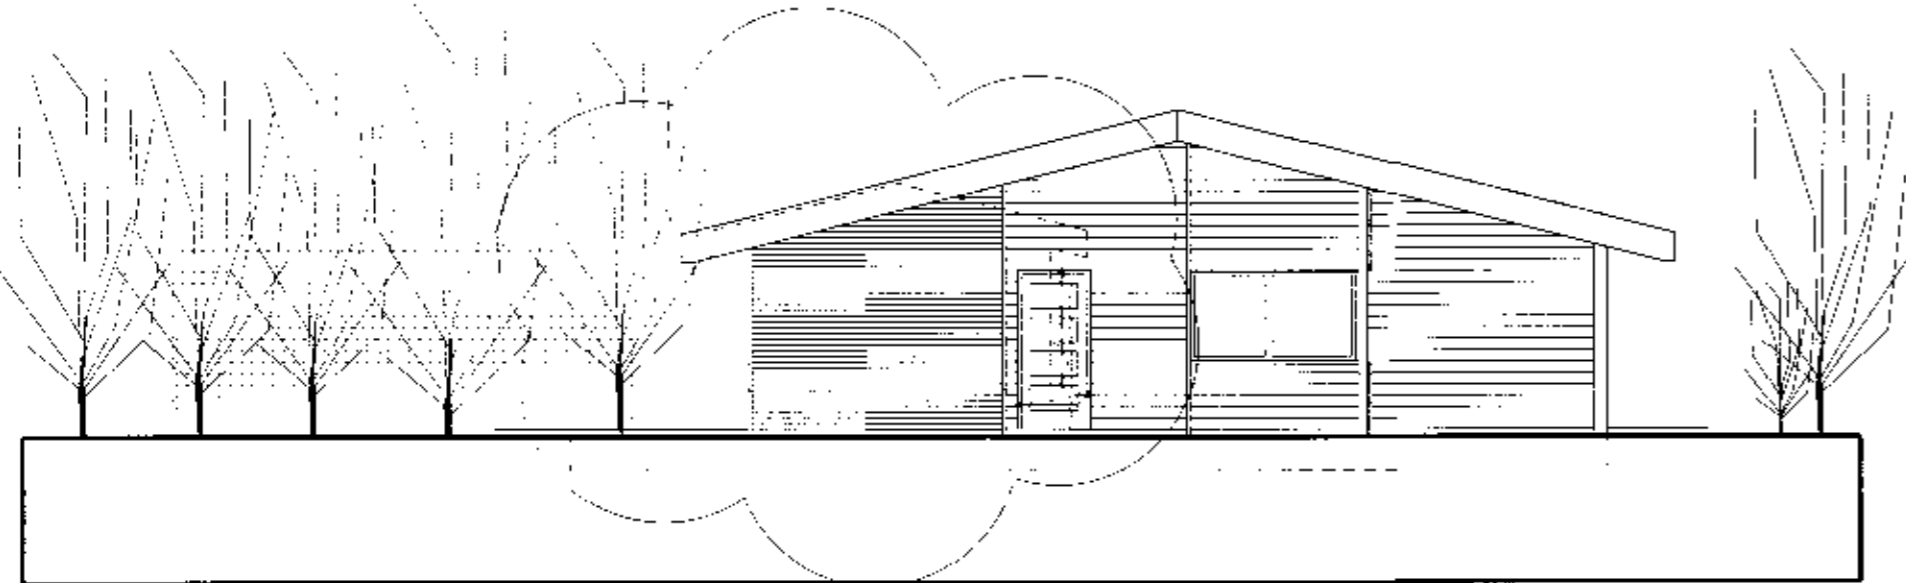

ÚTLIT AUSTUR

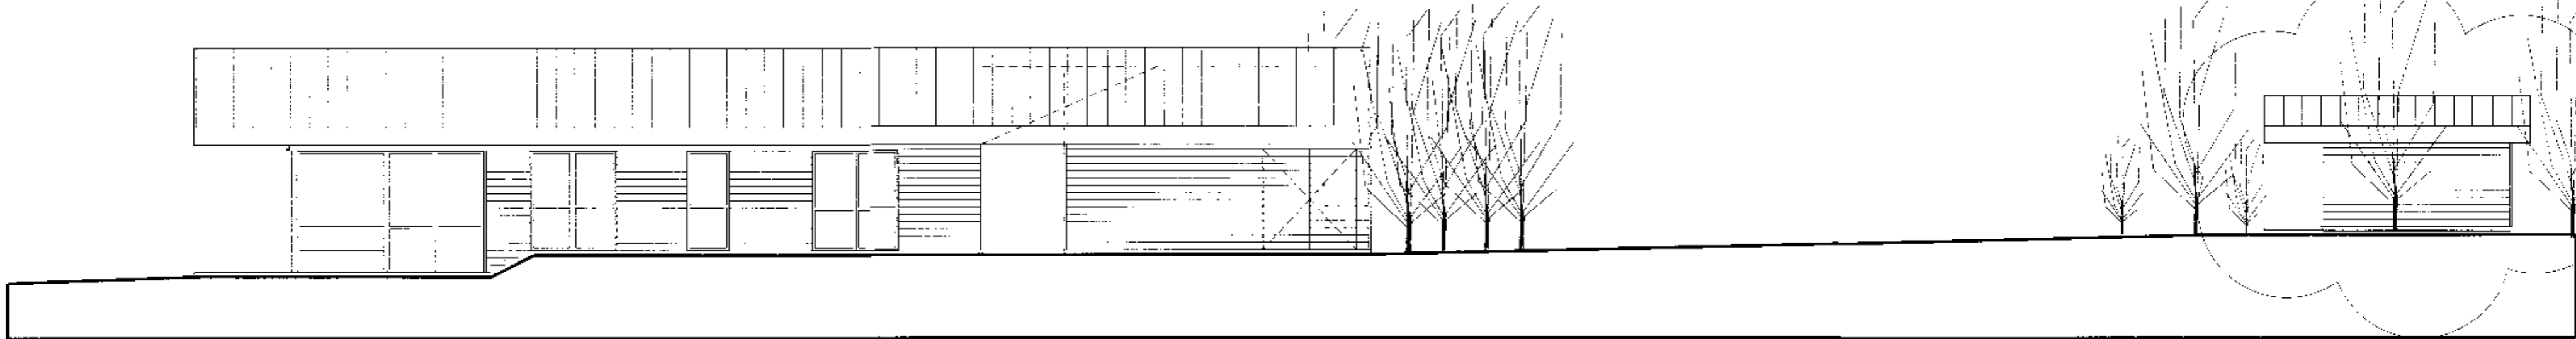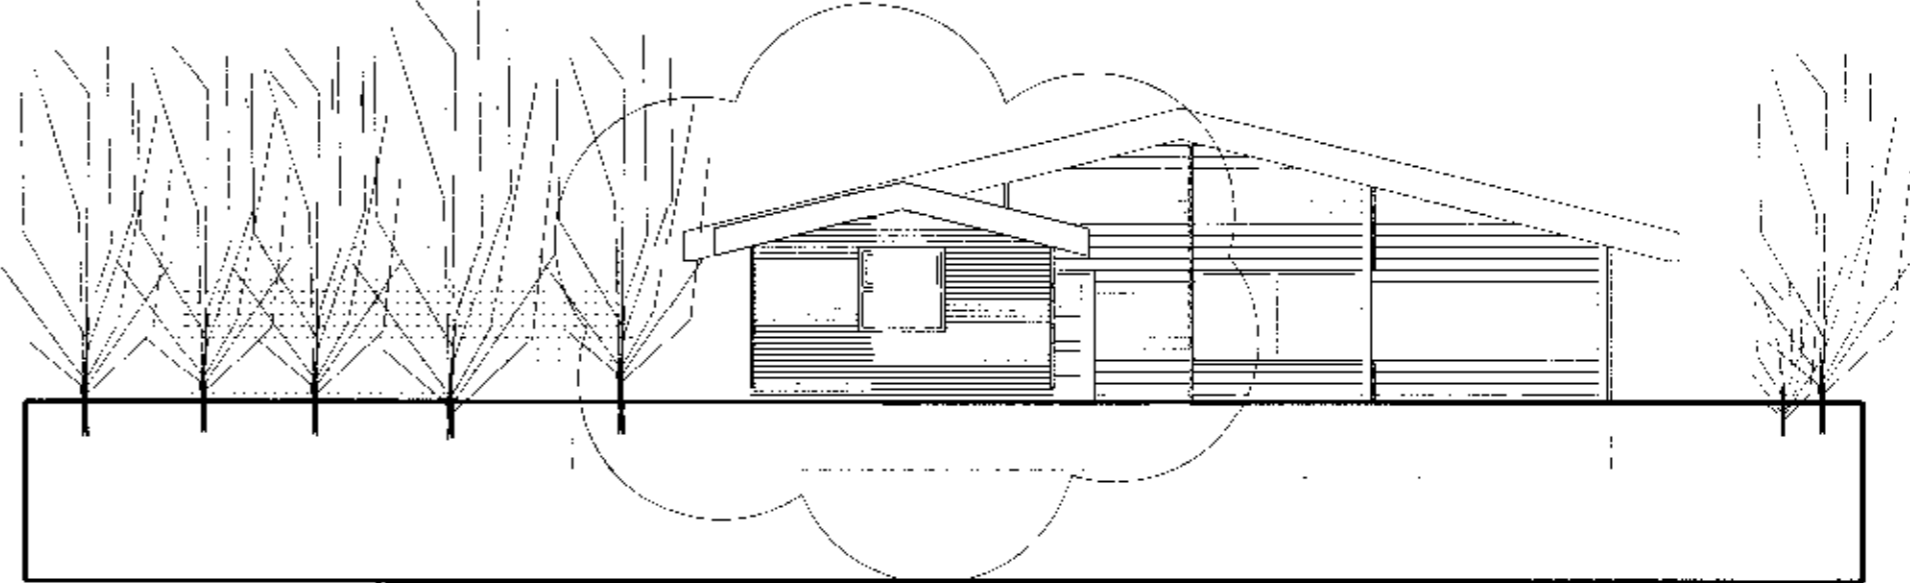

ÚTLIT SUÐUR

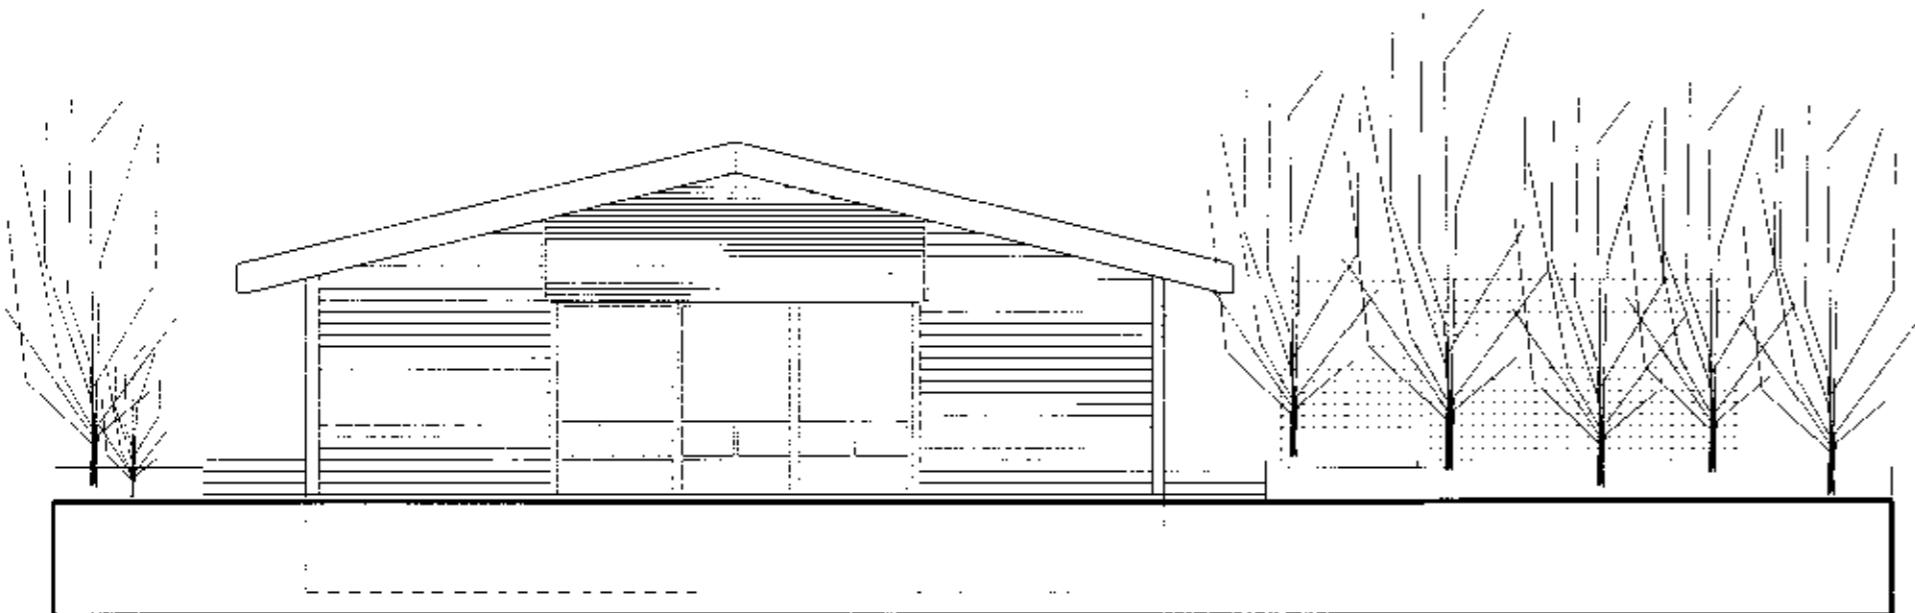

ÚTLIT VESTUR

Breytt: 30.06.2011 barnahús reist
MKV. 1:100
AGUST 2001
HÖNNUN

INGIMUNDUR SVEINSSON
MASSIMO SANTANICCHIA

ÚTLIT
Ingimundur Sveinsson
Ölfusvatn 6

03 TEIKNISTOFA INGIMUNDAR SVEINSSONAR
INGÓLFSSTRÆTI 3, RVK. S. 5514990 F. 5614990
kt. 700176-0109 ingimundur@centrum.is